


DATE	
BY	
FINAL SURVEY	SURVEYED
NOTE BOOK	PLOTTED
NO.	TEMPLATE
	AREAS
	CHECKED

DATE	
BY	
ORIGINAL SURVEY	SURVEYED
NOTE BOOK	PLOTTED
NO.	TEMPLATE
	AREAS
	CHECKED

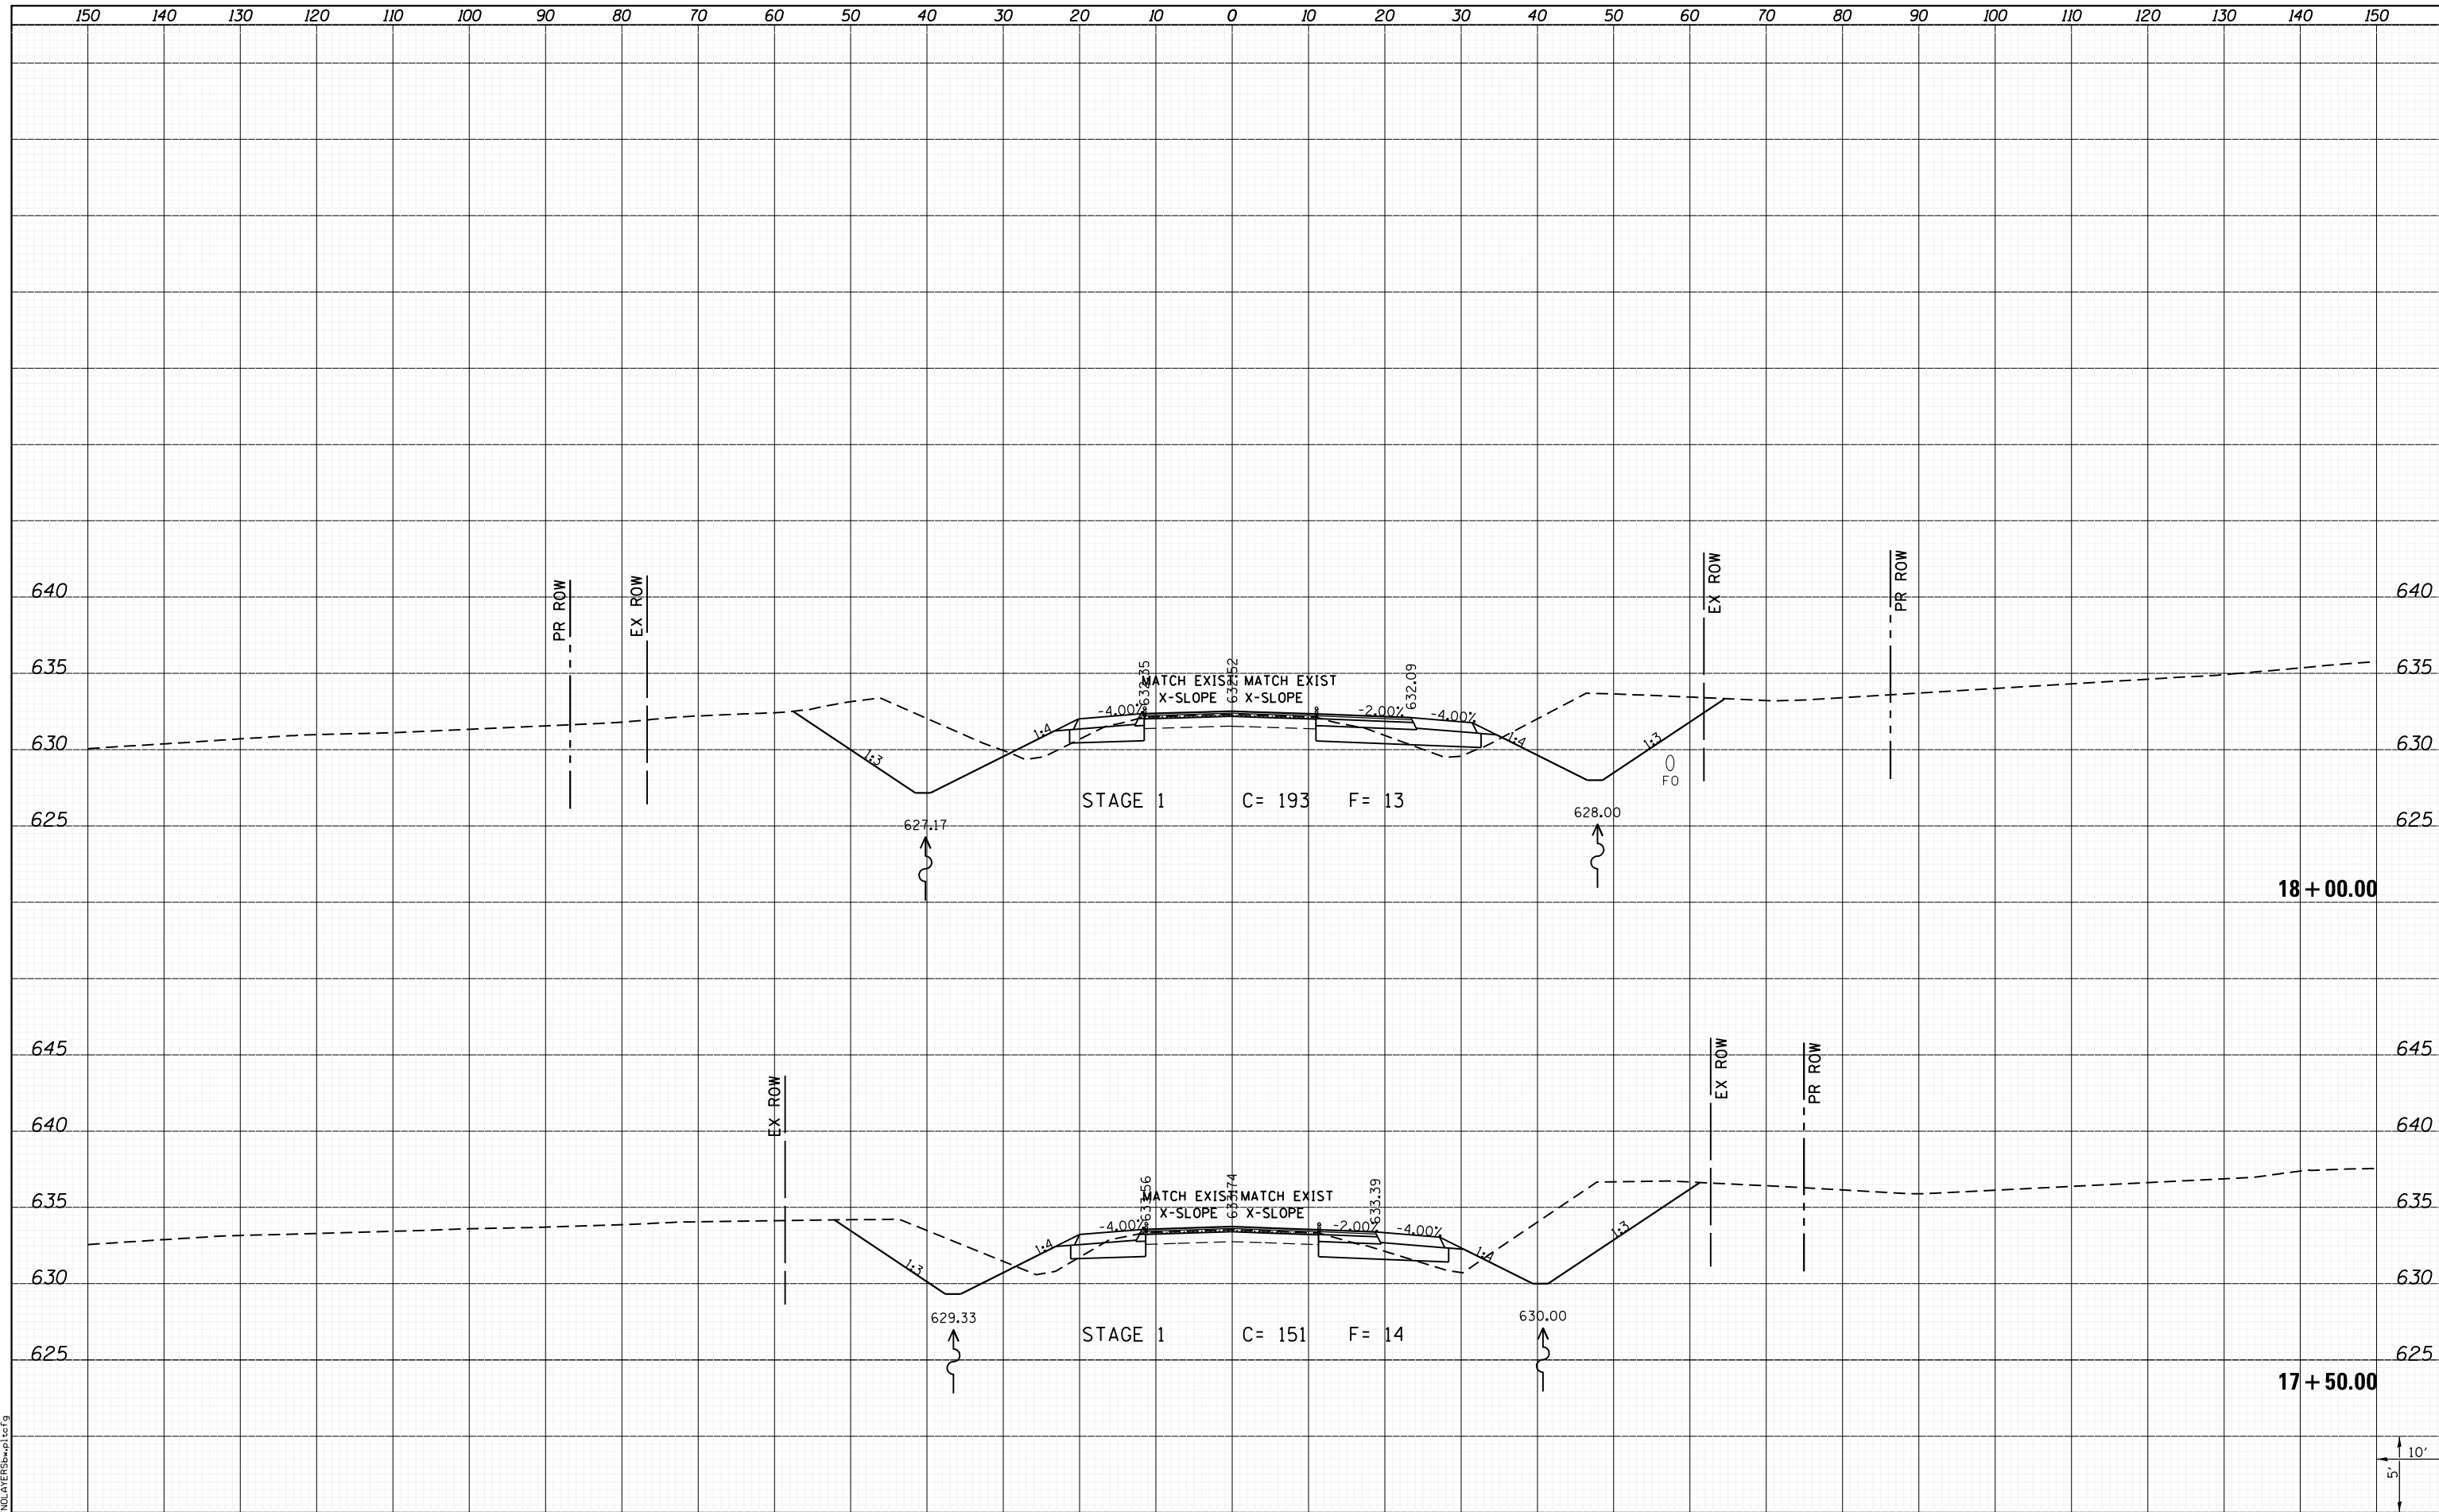

LAST SAVED = 1/24/2013
 PEN TABLE = 181-hat.tbl
 PLOT DRIVER = PdfPlotterServer.bat

FILE NAME = I:\10011001_Phase II - 76817\Cad\T\Plans\302.08	USER NAME = kaklues	DESIGNED -	REVISIED -
	I:\10011001_Phase II - 76817\Cad\T\Plans\302.08	DRAWN -	REVISIED -
		CHECKED -	REVISIED -
		DATE -	REVISIED -

**STATE OF ILLINOIS
 DEPARTMENT OF TRANSPORTATION**



CROSS SECTIONS
 SOUTH LIBRARY STREET
 SCALE: SHEET 2 OF 6 SHEETS STA. 17+50.00 TO STA. 18+00.00

F.A.P. RTE.	SECTION	COUNTY	TOTAL SHEETS	SHEET NO.
312	68-WRS-1	MONROE	760	685
				CONTRACT NO. 76817
ILLINOIS FED. AID PROJECT				

