


DATE	
BY	
SURVEYED	
PLOTTED	
TEMPLATE	
AREAS	
AREAS CHECKED	
FINAL SURVEY	
NOTE BOOK	
NO.	

DATE	
BY	
SURVEYED	
PLOTTED	
TEMPLATE	
AREAS	
AREAS CHECKED	
ORIGINAL SURVEY	
NOTE BOOK	
NO.	

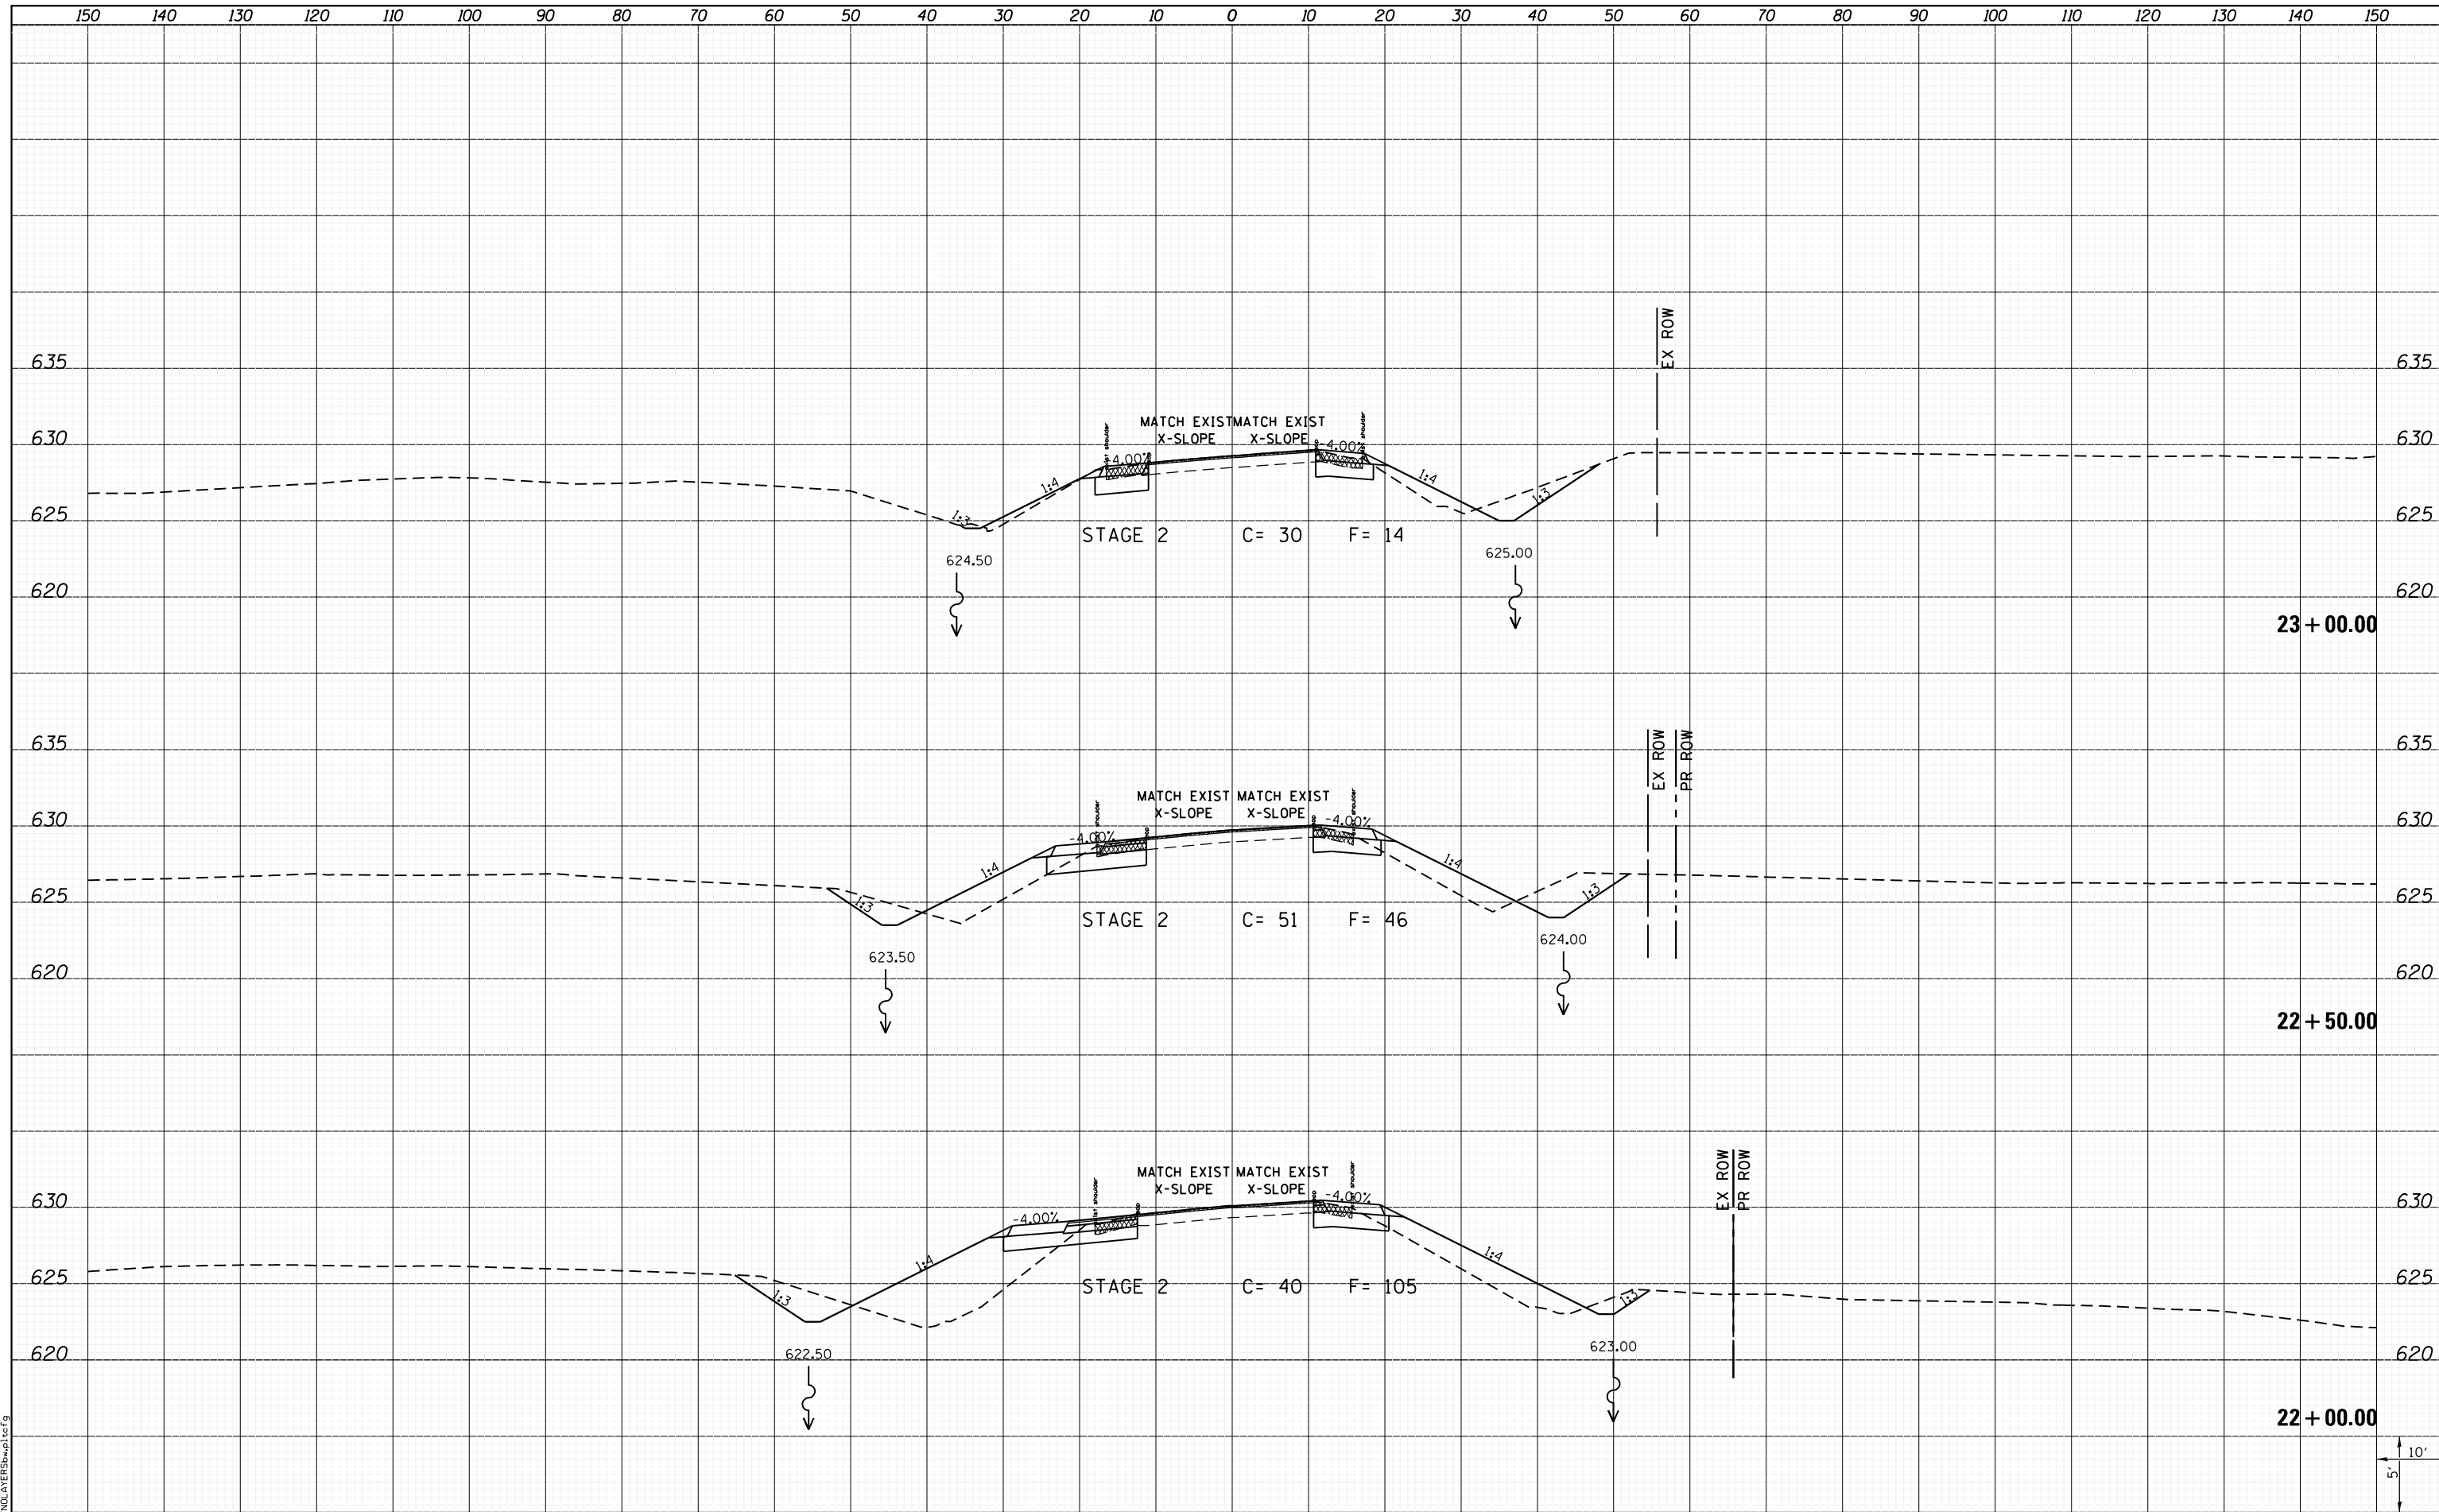

LAST SAVED = 1/24/2013  
 PEN TABLE = V:\H\H\17\171  
 PLOT DRIVER = P:\PLOTTERS\pwtcf9

FILE NAME =	USER NAME = kakluos	DESIGNED -	REVISIED -
I:\1001100\Phase II - 76817\Cad\T\Plans\302.08	76817-sh1-S:Library-xssht.dgn	DRAWN -	REVISIED -
	PLOT SCALE = 20.0000' / in.	CHECKED -	REVISIED -
	PLOT DATE = 1/25/2013 5:05:56 PM	DATE -	REVISIED -

**STATE OF ILLINOIS  
DEPARTMENT OF TRANSPORTATION**



SCALE: SHEET 5 OF 6 SHEETS STA. 22+00.00 TO STA. 23+00.00

**CROSS SECTIONS  
SOUTH LIBRARY STREET**

F.A.P. RTE.	SECTION	COUNTY	TOTAL SHEETS	SHEET NO.
312	68-WRS-1	MONROE	760	688
CONTRACT NO. 76817			ILLINOIS FED. AID PROJECT	

