


DATE	
BY	
FINAL SURVEY	
SURVEY PLOTTED	
TEMPLATE AREAS	
NOTE BOOK AREAS	
NO. CHECKED	

DATE	
BY	
ORIGINAL SURVEY	
SURVEY PLOTTED	
TEMPLATE AREAS	
NOTE BOOK AREAS	
NO. CHECKED	



**STATE OF ILLINOIS
DEPARTMENT OF TRANSPORTATION**

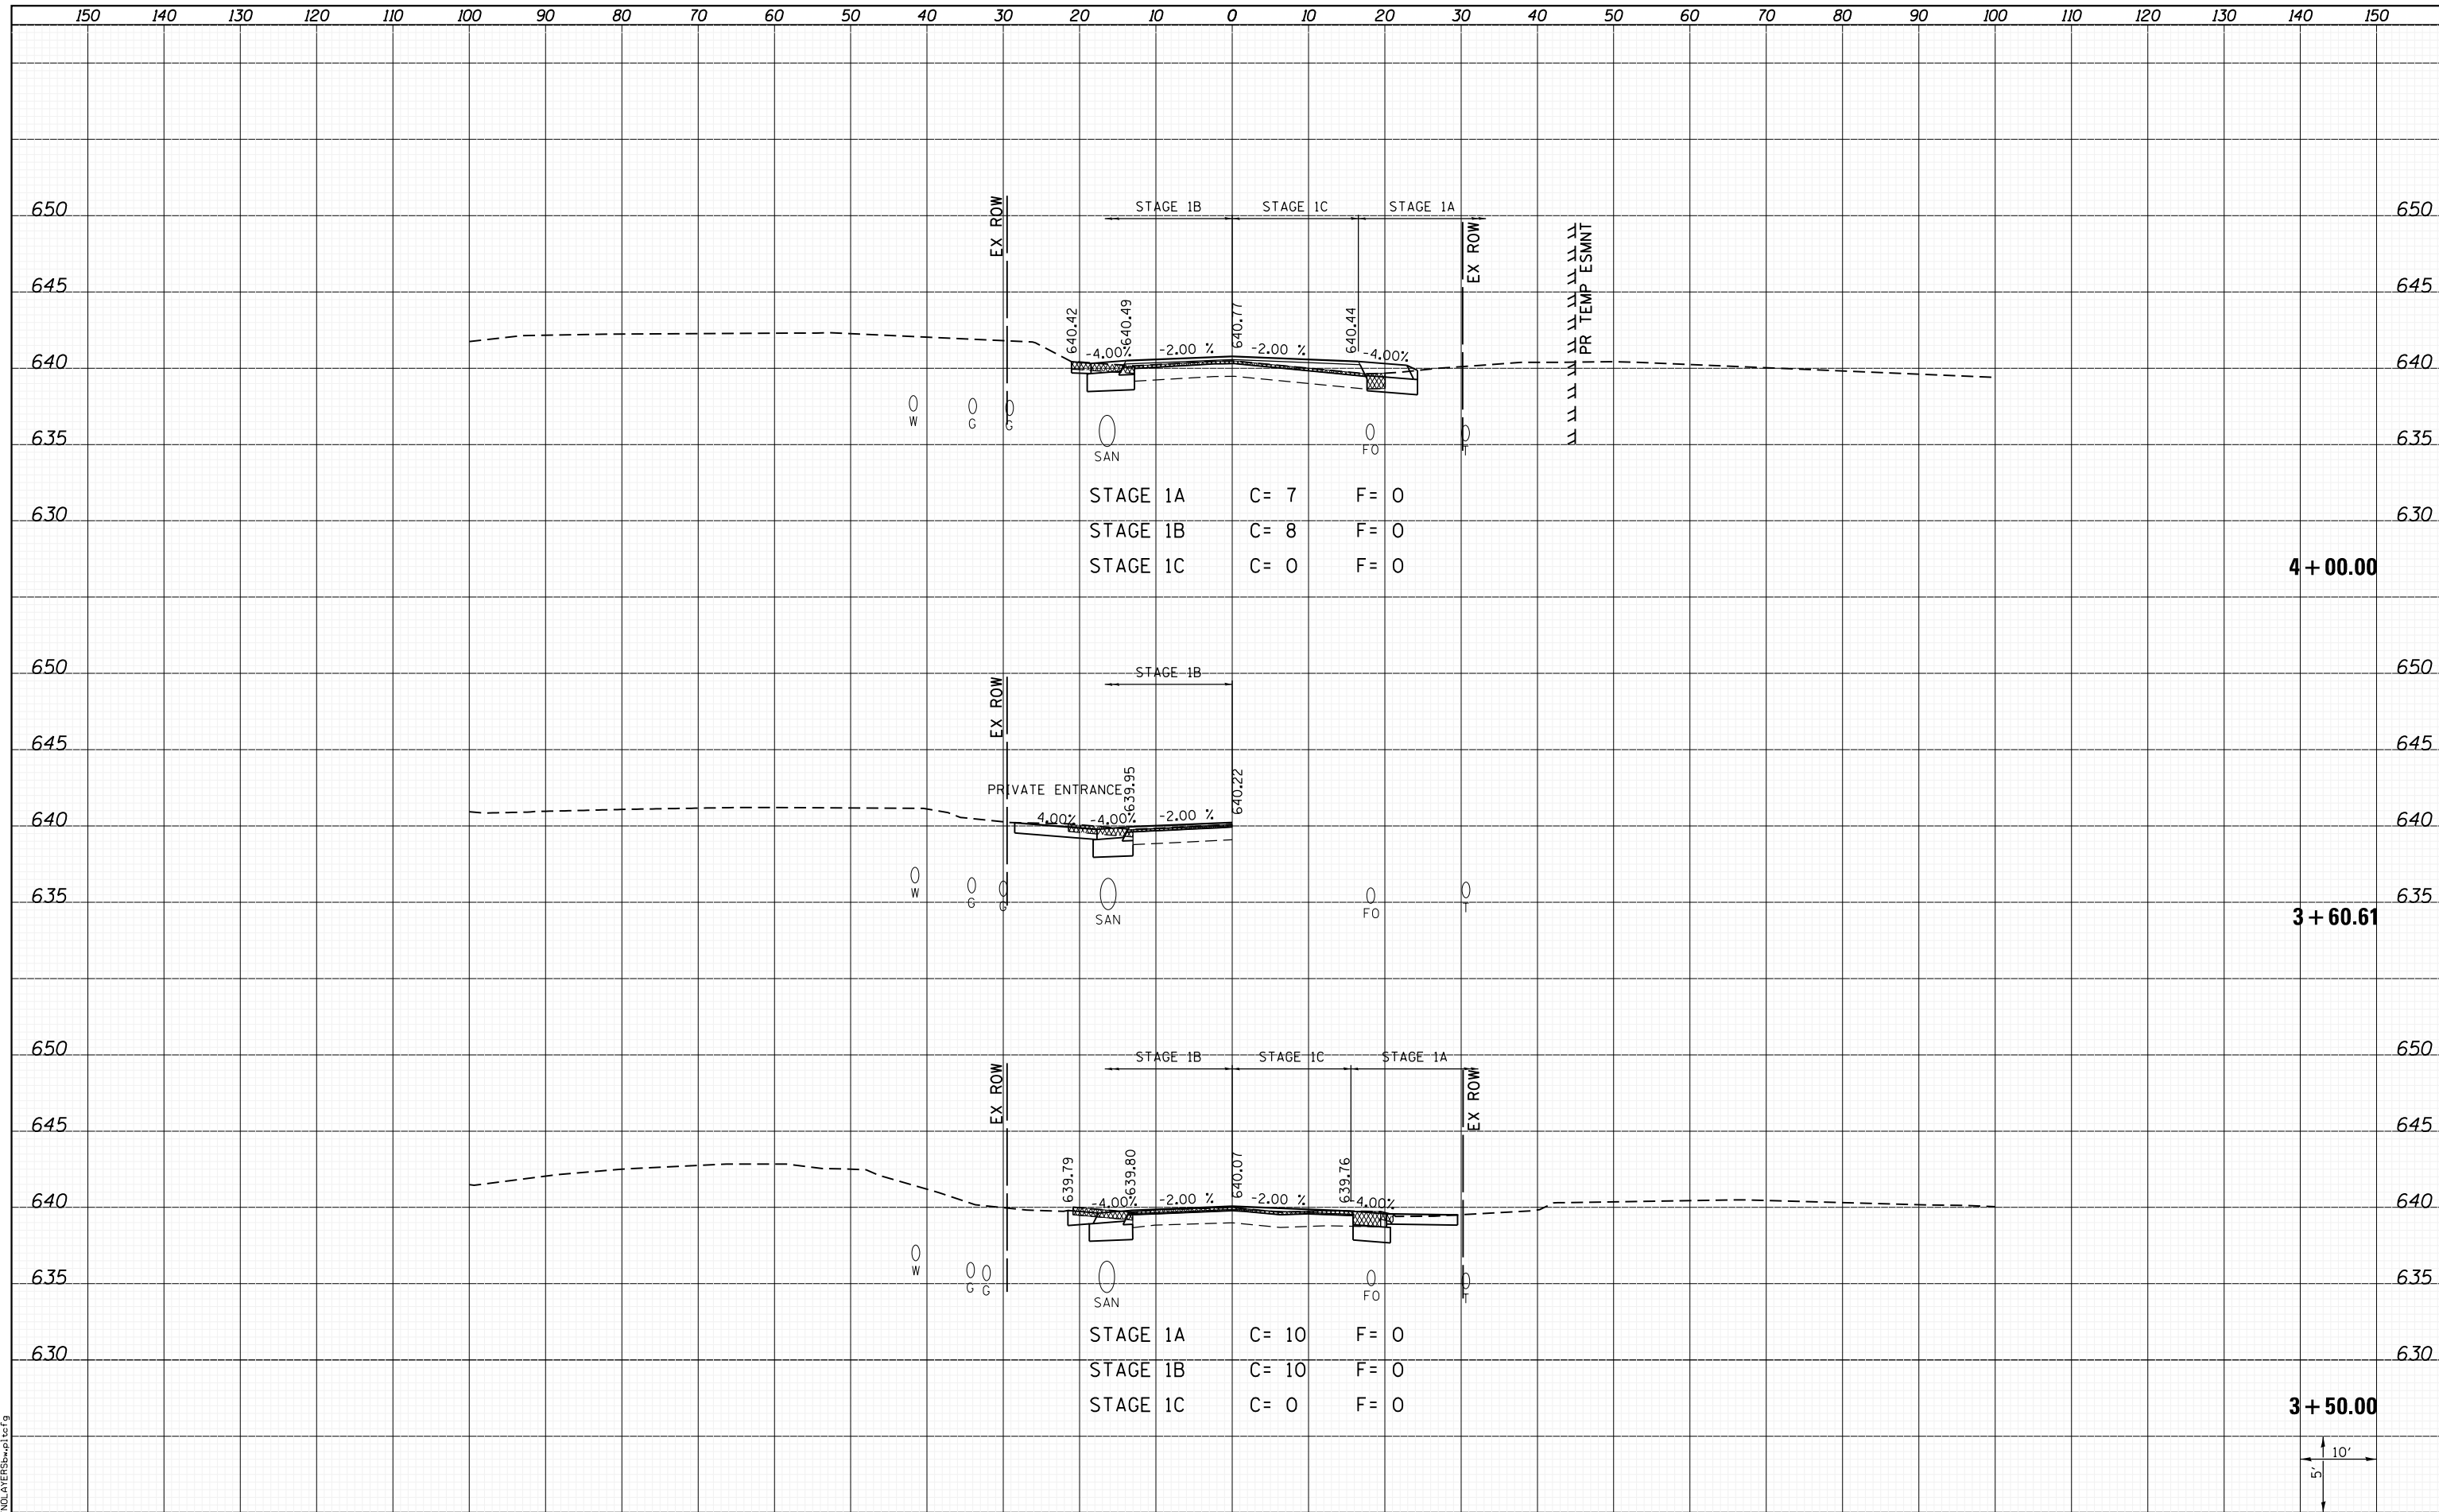

**CROSS SECTIONS
IL 156**

FILE NAME = I:\1001100\Phase II - 76817\Cad\T\Plans\304.08
 USER NAME = kakluos
 I:\1001100\Phase II - 76817\Cad\T\Plans\304.08
 76817-sh1-IL156-xssh.t.dgn
 PLOT SCALE = 20.0000' / in.
 PLOT DATE = 1/25/2013 5:06:00 PM

DESIGNED -	REVISIED -
DRAWN -	REVISIED -
CHECKED -	REVISIED -
DATE -	REVISIED -

REVISIED -	
REVISIED -	
REVISIED -	
REVISIED -	

SCALE: SHEET 2 OF 12 SHEETS STA. 3+50.00 TO STA. 4+00.00

F.A.P. RTE.	SECTION	COUNTY	TOTAL SHEETS	SHEET NO.
312	68-WRS-1	MONROE	760	692
				CONTRACT NO. 76817
ILLINOIS FED. AID PROJECT				

LAST SAVED = 1/24/2013
 PEN TABLE = VBI-Horner.dgn
 PLOT DRIVER = PdfPlotterServer.batcf9