


DATE	
BY	
SURVEYED	
PLOTTED	
TEMPLATE	
AREAS	
CHECKED	
NO.	

DATE	
BY	
SURVEYED	
PLOTTED	
TEMPLATE	
AREAS	
CHECKED	
NO.	

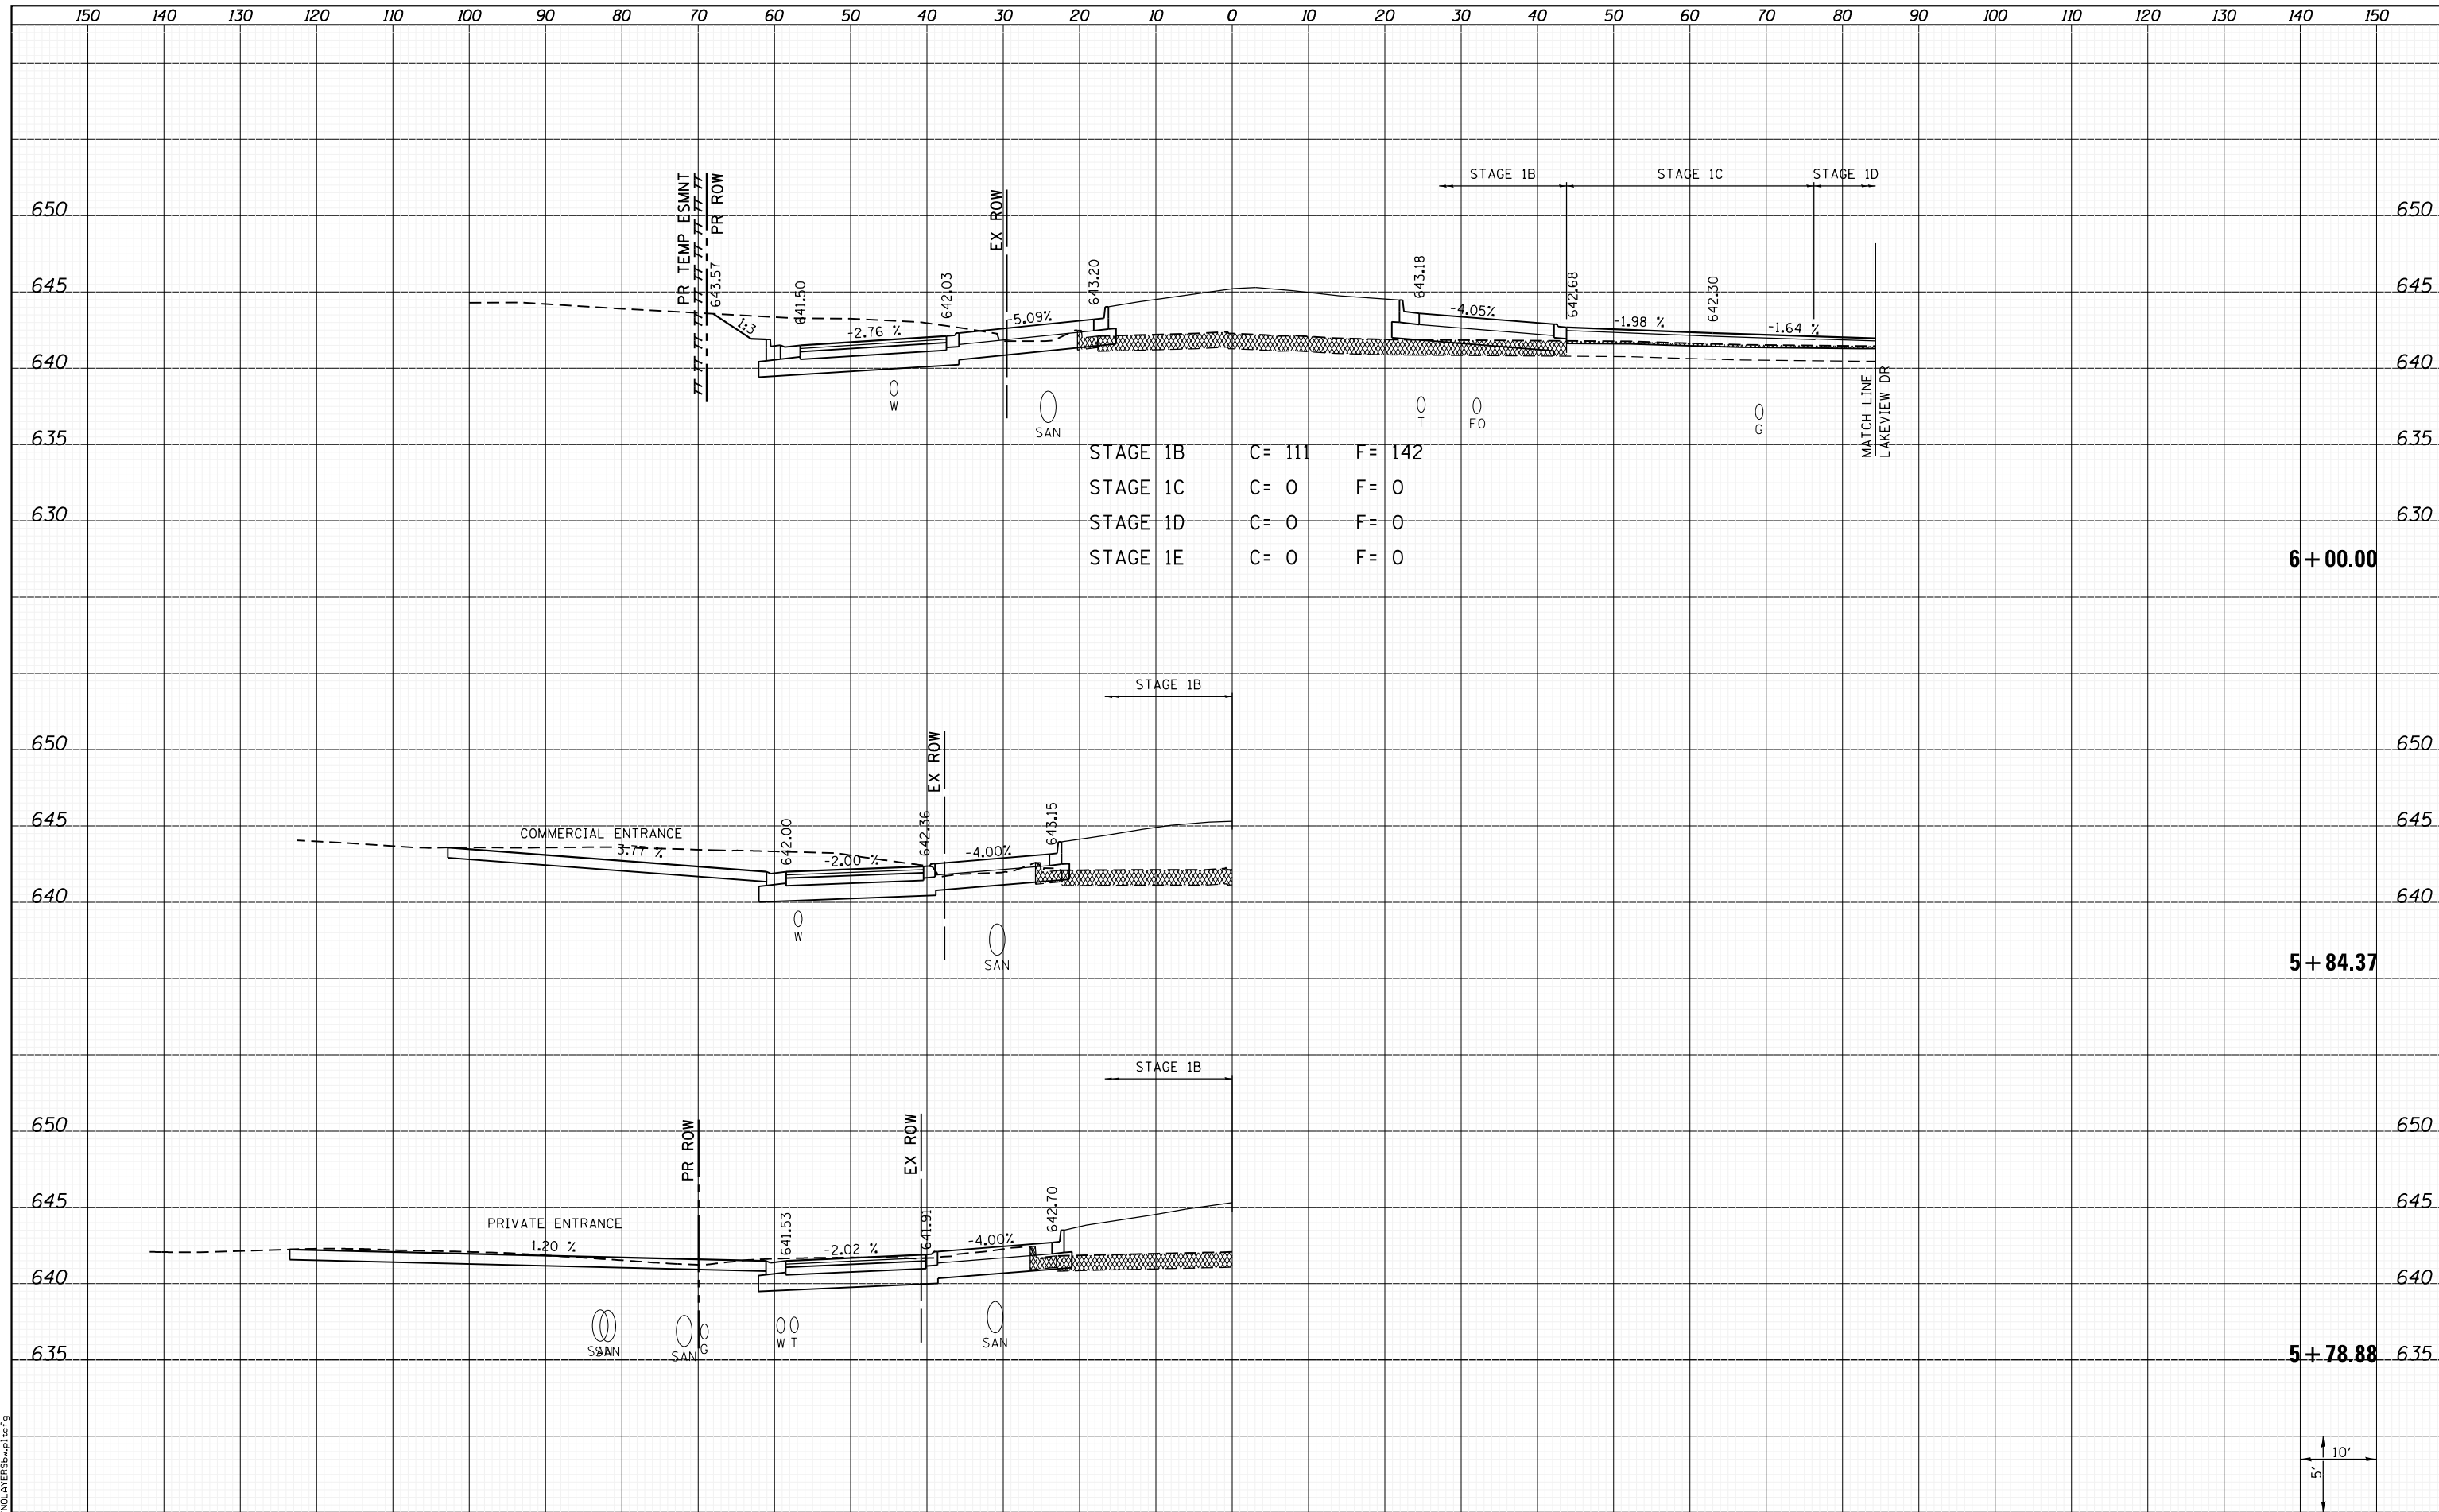


STAGE 1B	C= 111	F= 142
STAGE 1C	C= 0	F= 0
STAGE 1D	C= 0	F= 0
STAGE 1E	C= 0	F= 0

6 + 00.00

5 + 84.37

5 + 78.88

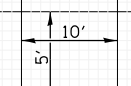

LAST SAVED = 1/24/2013 5:06:02 PM  
 PEN TABLE = \\h:\h1\rd1  
 PLOT DRIVER = \\h:\h1\rd1

FILE NAME =	USER NAME = kakluks	DESIGNED -	REVISED -
I:\10011001\Phase II - 76817\Cad\T\Plans\304.D8	6817-sh1-IL156-xssh.dgn	DRAWN -	REVISED -
	PLOT SCALE = 20.0000' / in.	CHECKED -	REVISED -
	PLOT DATE = 1/25/2013 5:06:02 PM	DATE -	REVISED -

STATE OF ILLINOIS  
DEPARTMENT OF TRANSPORTATION



CROSS SECTIONS  
IL 156

SCALE: SHEET 5 OF 12 SHEETS STA. 5+78.88 TO STA. 6+00.00

F.A.P. RTE.	SECTION	COUNTY	TOTAL SHEETS	SHEET NO.
312	68-WRS-1	MONROE	760	695
				CONTRACT NO. 76817
ILLINOIS FED. AID PROJECT				