


DATE	
BY	
FINAL SURVEY	
SURVEYED	
PLOTTED	
TEMPLATE	
NOTE BOOK	
AREAS CHECKED	
NO.	

DATE	
BY	
ORIGINAL SURVEY	
SURVEYED	
PLOTTED	
TEMPLATE	
NOTE BOOK	
AREAS CHECKED	
NO.	

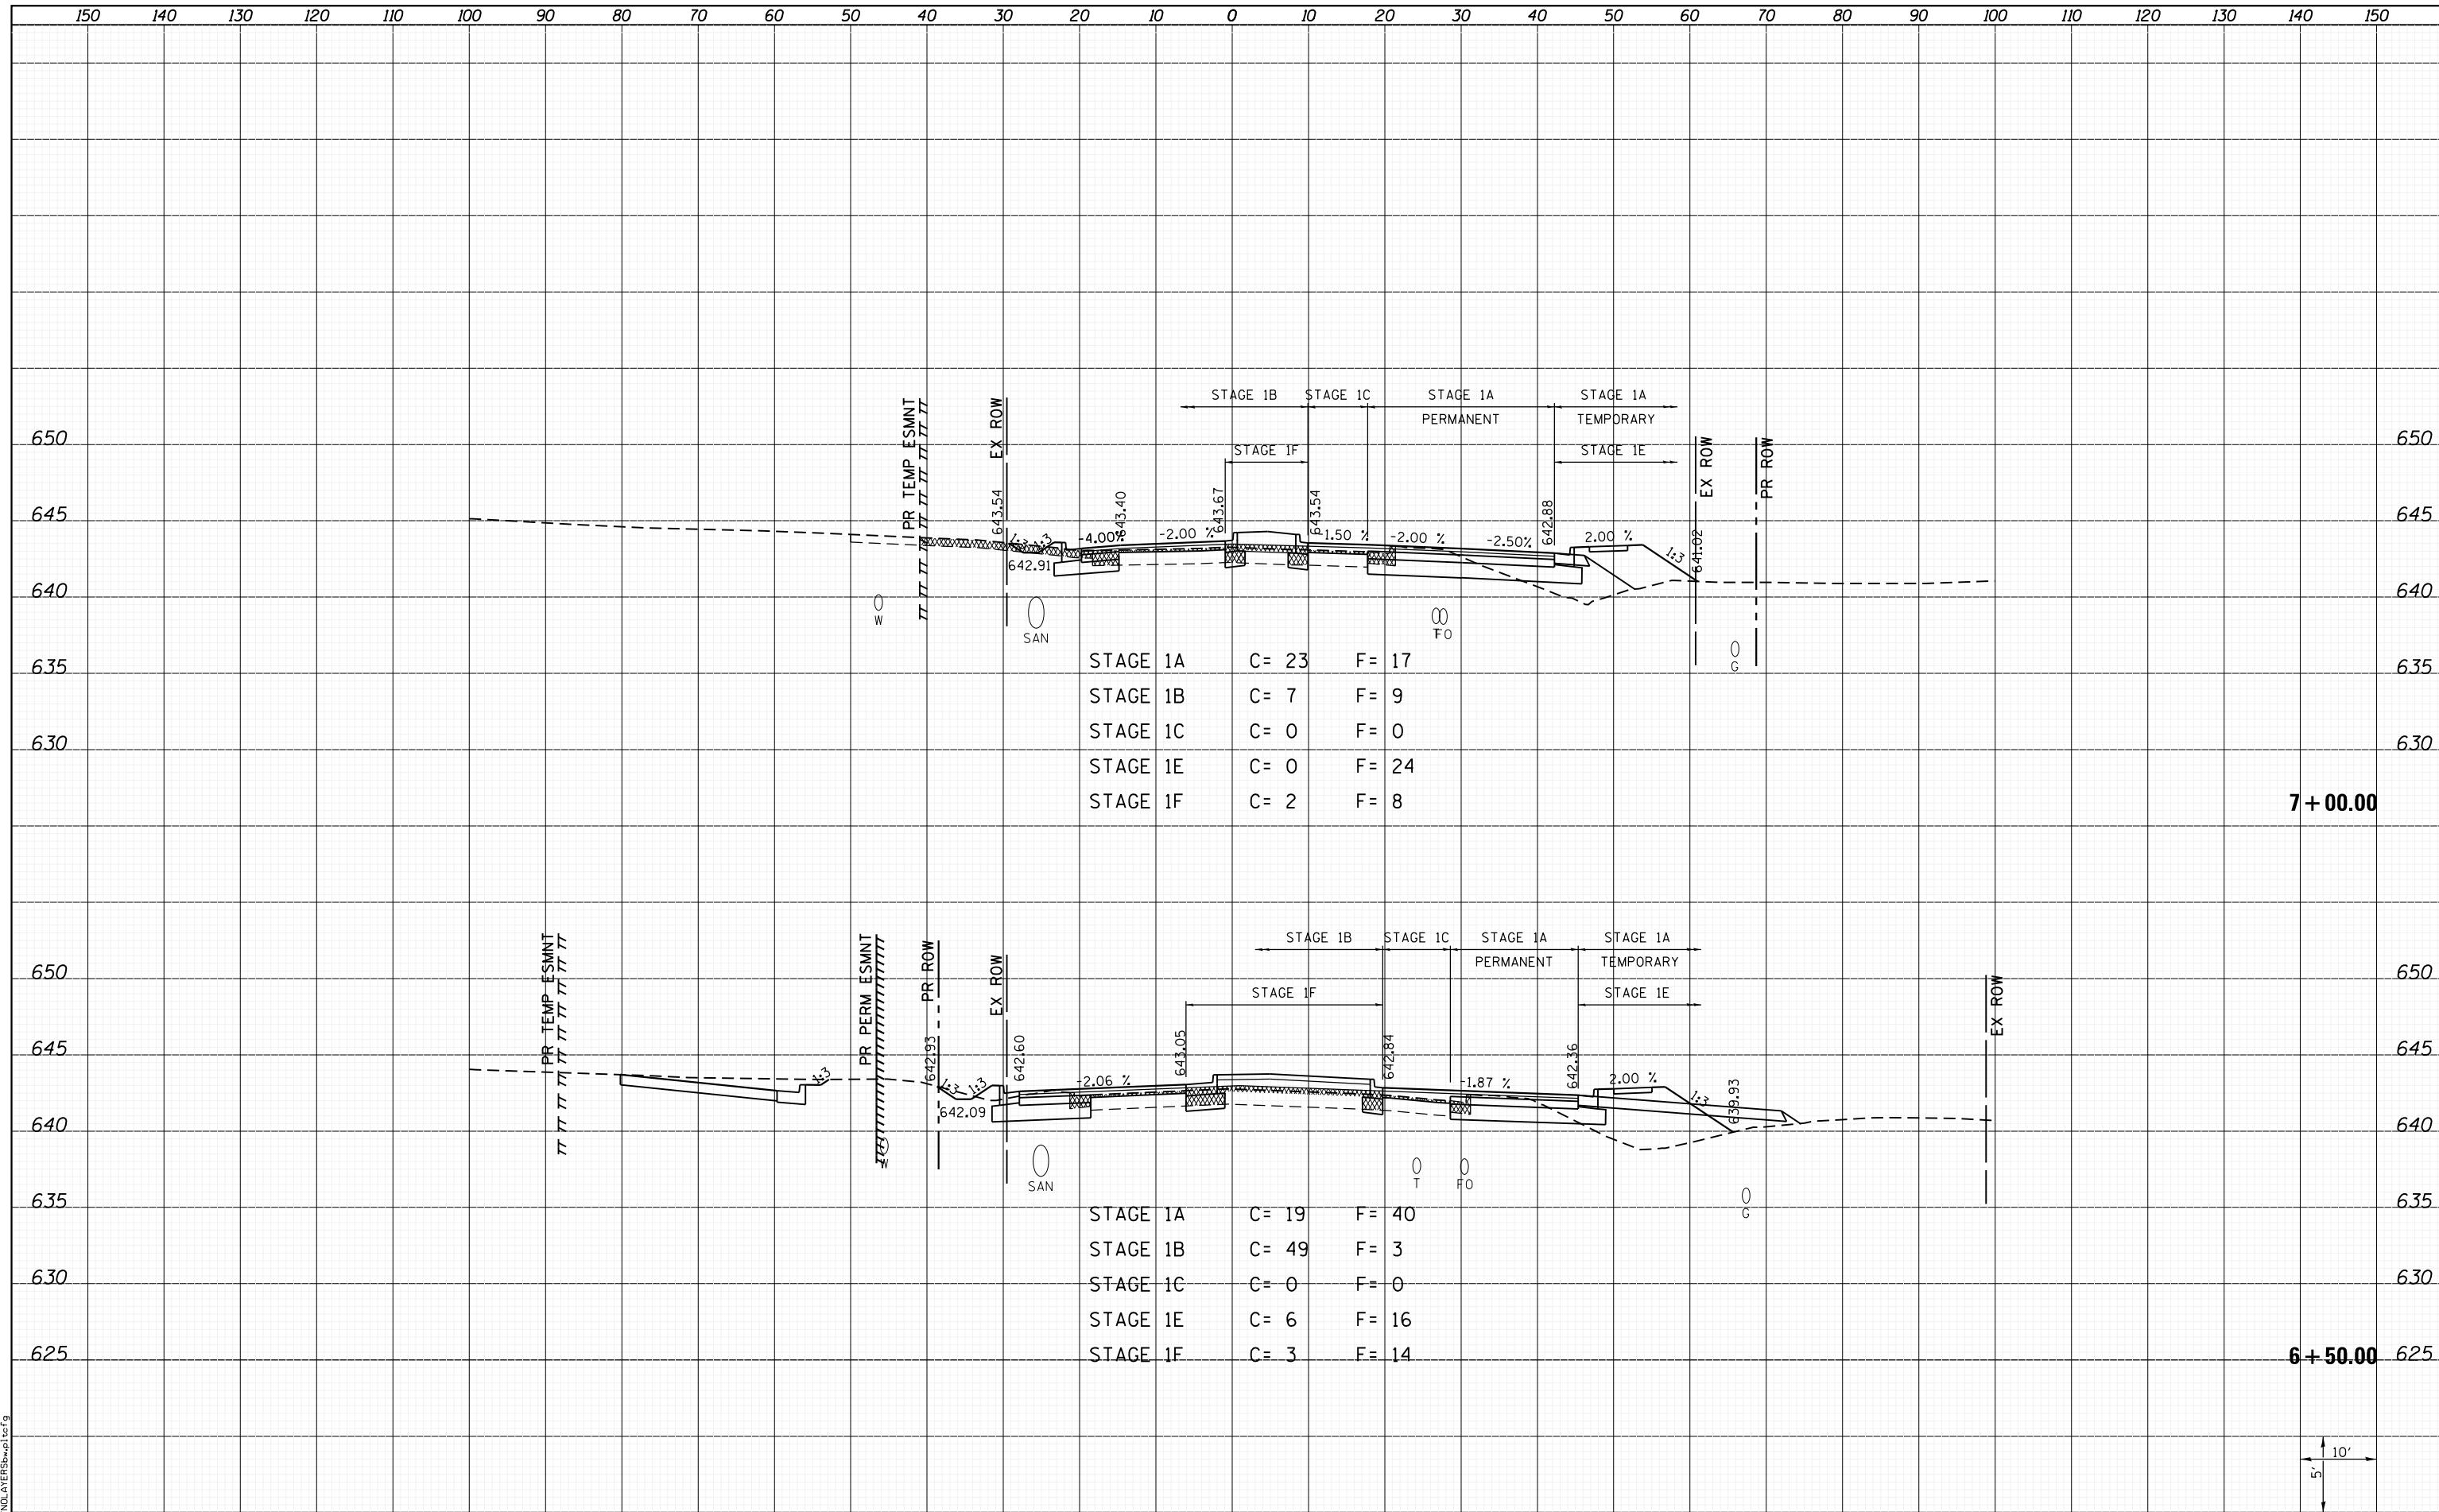

LAST SAVED = 1/24/2013 5:06:03 PM
 PEN TABLE = \\hnlc1\p1\rd1
 PLOT DRIVER = \\hnlc1\p1\rd1

FILE NAME = I:\10011001\Phase II - 76817\Cad\T\Plans\304.08
 USER NAME = kakluos
 76817-sh1-IL156-ssht.dgn
 PLOT SCALE = 20.0000' / in.
 PLOT DATE = 1/25/2013 5:06:03 PM

DESIGNED -	REVISIED -
DRAWN -	REVISIED -
CHECKED -	REVISIED -
DATE -	REVISIED -

STATE OF ILLINOIS
 DEPARTMENT OF TRANSPORTATION



CROSS SECTIONS
 IL 156

SCALE: SHEET 6 OF 12 SHEETS STA. 6+50.00 TO STA. 7+00.00

F.A.P. RTE.	SECTION	COUNTY	TOTAL SHEETS	SHEET NO.
312	68-WRS-1	MONROE	760	696
				CONTRACT NO. 76817
ILLINOIS FED. AID PROJECT				

