


DATE	
BY	
FINAL SURVEY	
SURVEY PLOTTED	
NOTE BOOK	
AREAS CHECKED	

DATE	
BY	
ORIGINAL SURVEY	
SURVEY PLOTTED	
NOTE BOOK	
AREAS CHECKED	

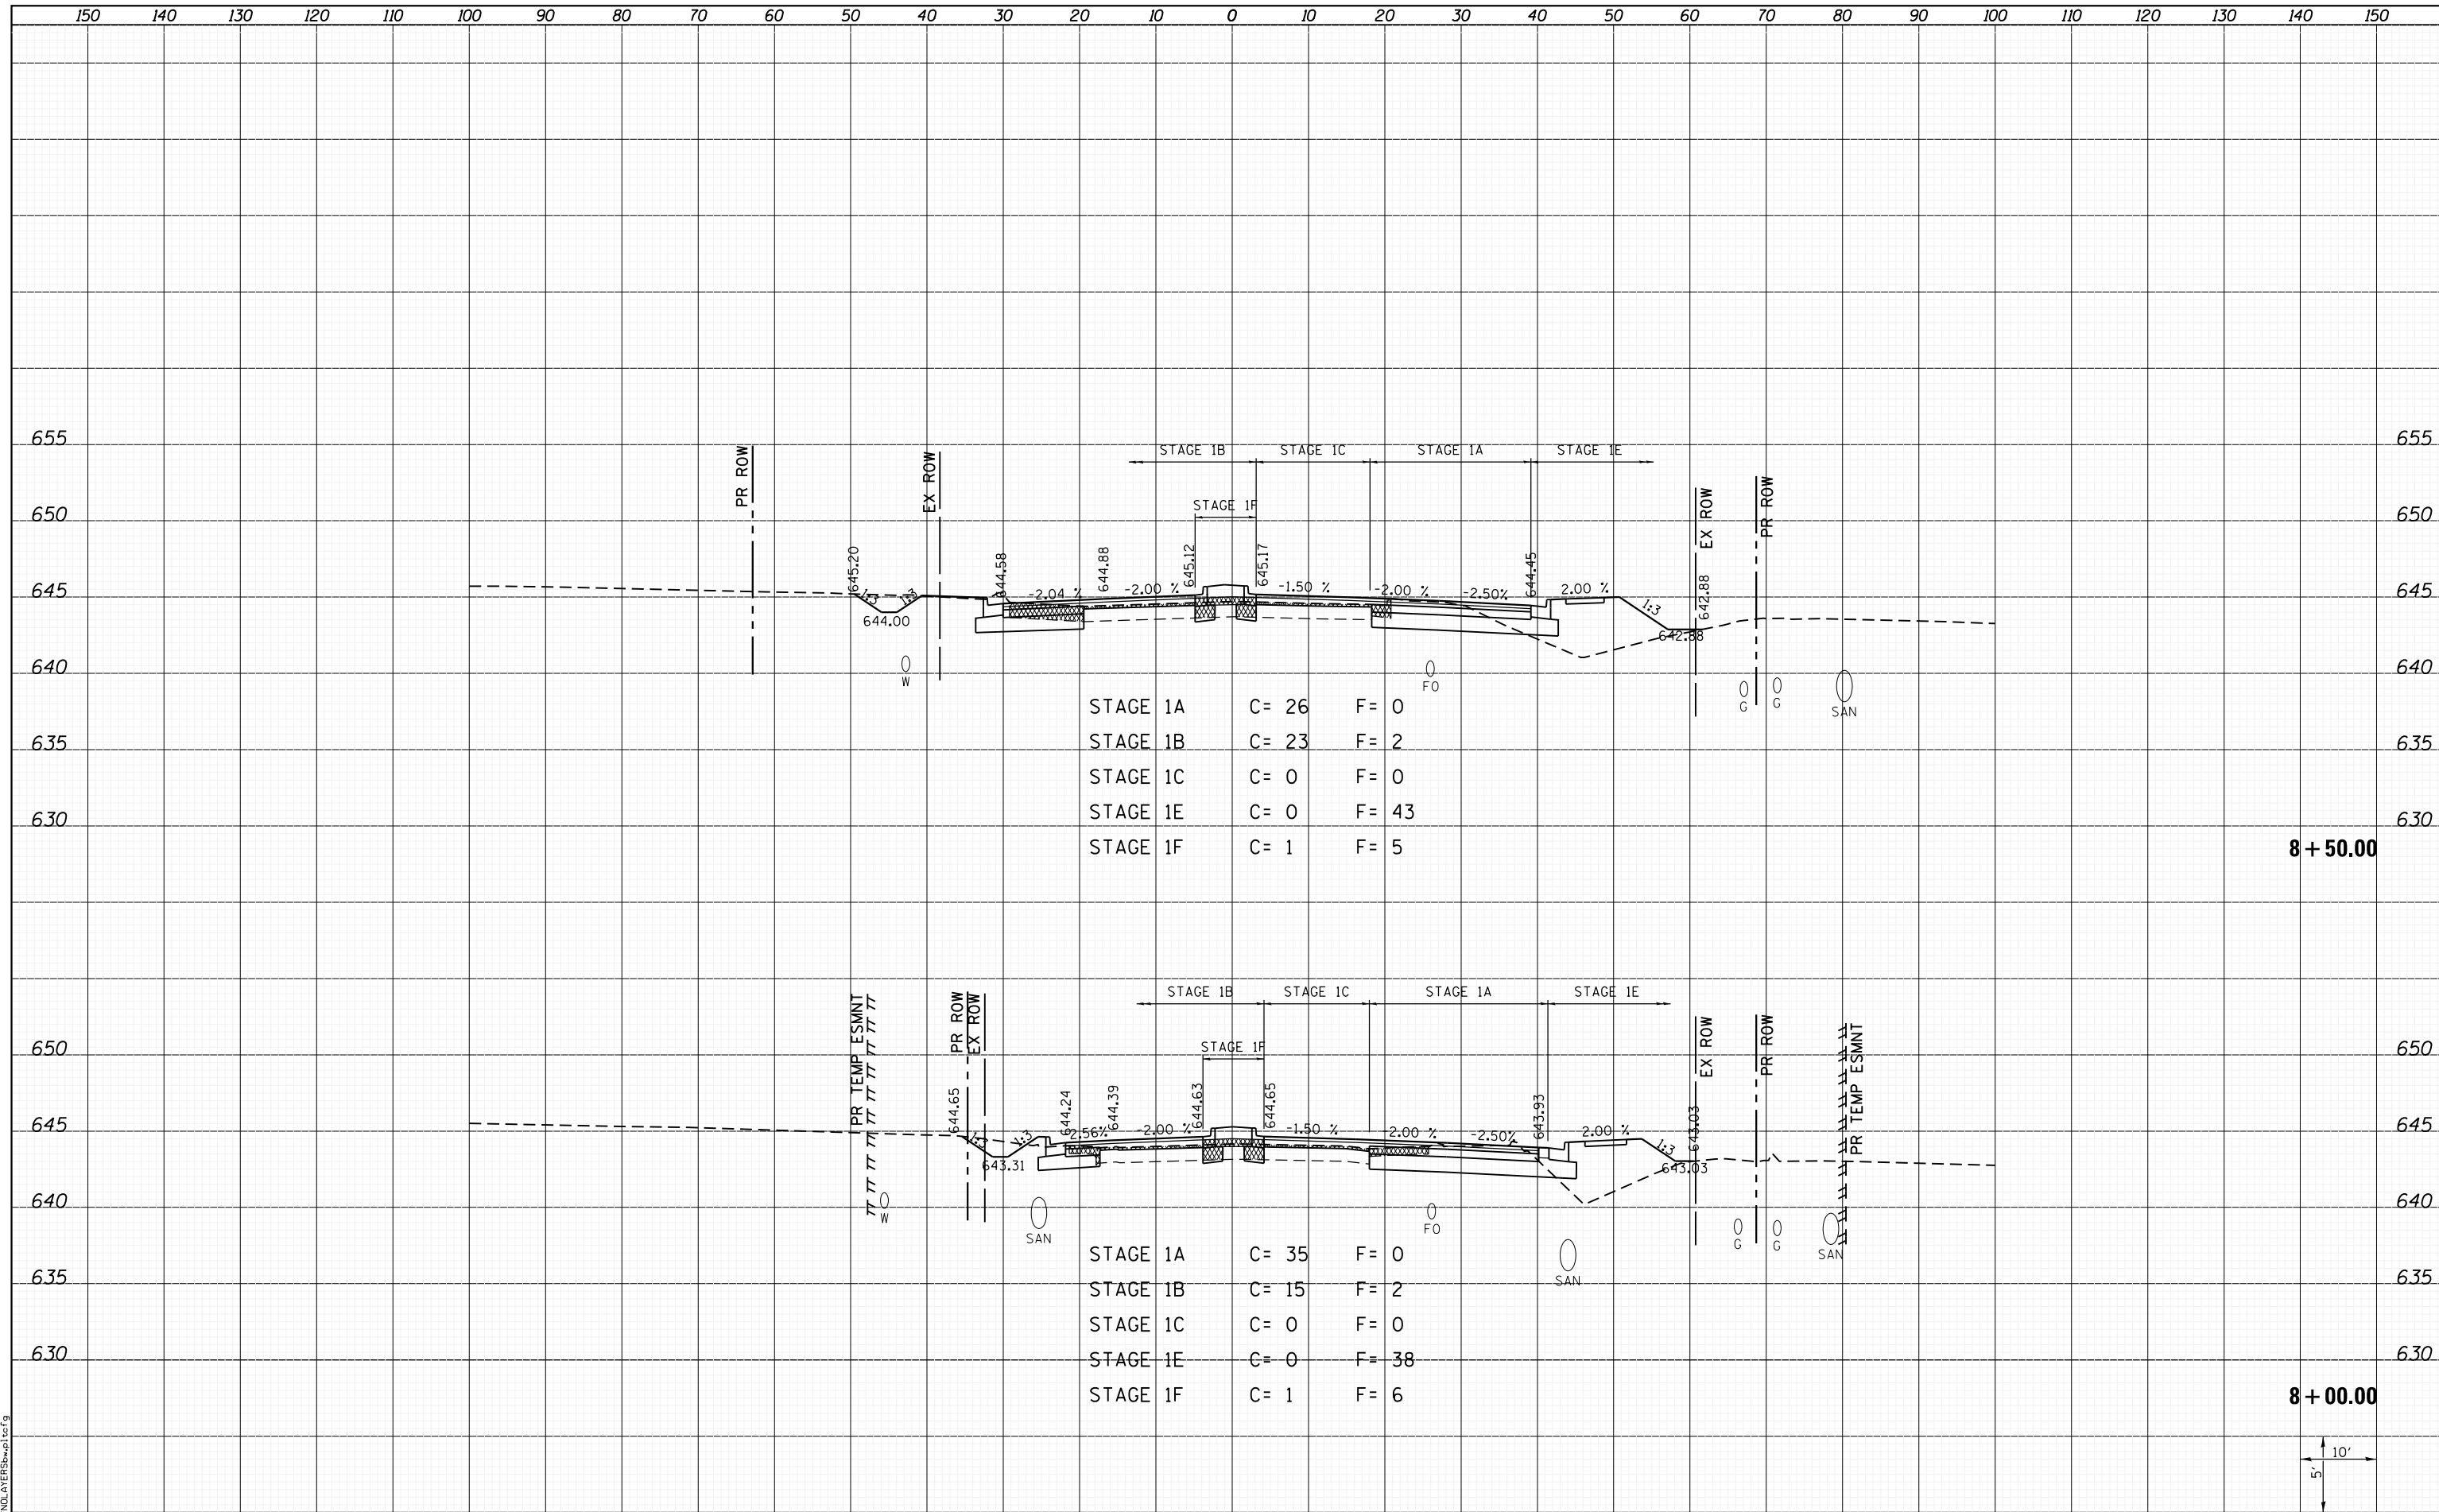

STAGE 1A	C= 26	F= 0
STAGE 1B	C= 23	F= 2
STAGE 1C	C= 0	F= 0
STAGE 1E	C= 0	F= 43
STAGE 1F	C= 1	F= 5

STAGE 1A	C= 35	F= 0
STAGE 1B	C= 15	F= 2
STAGE 1C	C= 0	F= 0
STAGE 1E	C= 0	F= 38
STAGE 1F	C= 1	F= 6

8 + 50.00

8 + 00.00



LAST SAVED = 1/24/2013
PEN TABLE = \\h:\h1\rd1
PLOT DRIVER = pdfplotter\p1ctcf9

FILE NAME = I:\10011001\Phase II - 76817\Cad\T\Plans\304.08	USER NAME = kaklues	DESIGNED -	REVISIED -
I:\10011001\Phase II - 76817\Cad\T\Plans\304.08	6817-sh1-IL156-xssht.dgn	DRAWN -	REVISIED -
	PLOT SCALE = 20.0000' / in.	CHECKED -	REVISIED -
	PLOT DATE = 1/25/2013 5:06:05 PM	DATE -	REVISIED -

STATE OF ILLINOIS
DEPARTMENT OF TRANSPORTATION



CROSS SECTIONS
IL 156

SCALE: SHEET 8 OF 12 SHEETS STA. 8+00.00 TO STA. 8+50.00

F.A.P. RTE. 312	SECTION 68-WRS-1	COUNTY MONROE	TOTAL SHEETS 760	SHEET NO. 698
CONTRACT NO. 76817				
ILLINOIS FED. AID PROJECT				