


DATE	
BY	
SURVEYED	
PLOTTED	
TEMPLATE	
AREAS	
CHECKED	
FINAL SURVEY	
NOTE BOOK	
NO.	

DATE	
BY	
SURVEYED	
PLOTTED	
TEMPLATE	
AREAS	
CHECKED	
ORIGINAL SURVEY	
NOTE BOOK	
NO.	

LAST SAVED = 1/24/2013  
 PEN TABLE = VBI-HA17.rdl  
 PLOT DRIVER = PLOTCLTERSHPLOTCLF9

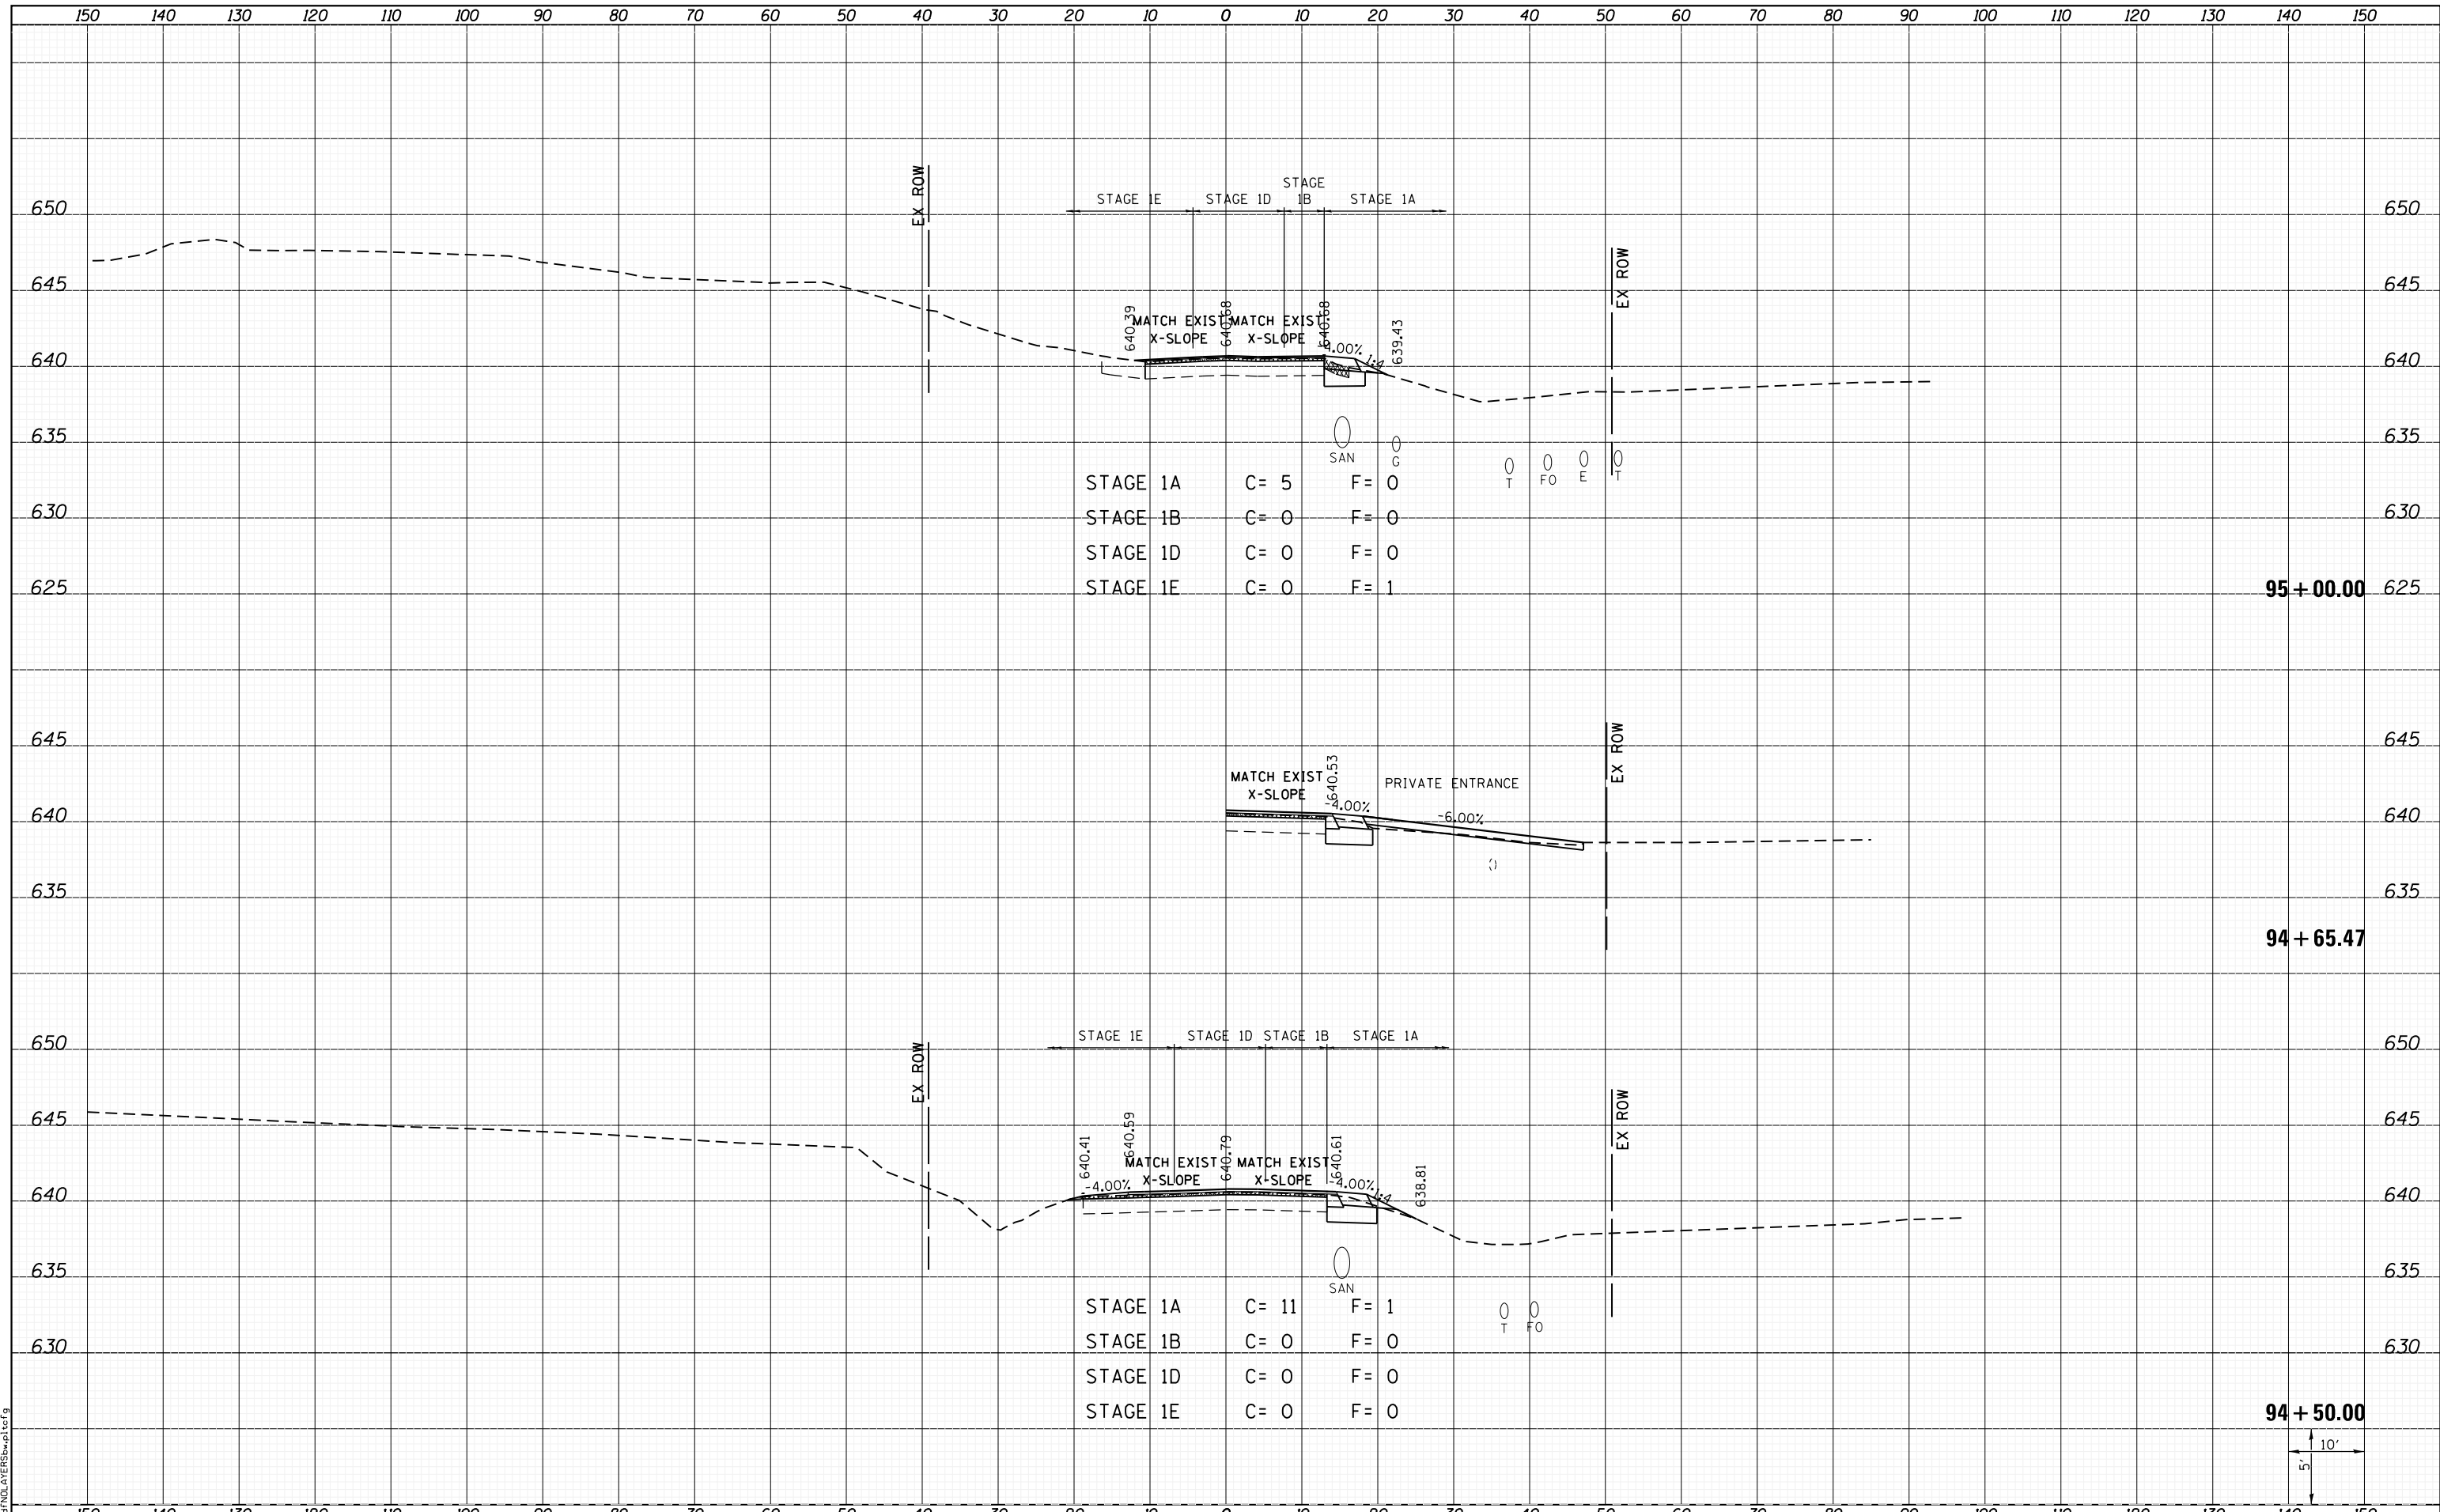

FILE NAME =	USER NAME = kaklues	DESIGNED -	REVISIED -
I:\1001100\Phase II - 76817\Cad\T\Plans\305.08	76817-sh1-Lakeview-xssh.dgn	DRAWN -	REVISIED -
	PLOT SCALE = 20.0000' / in.	CHECKED -	REVISIED -
	PLOT DATE = 1/25/2013 5:06:18 PM	DATE -	REVISIED -

STATE OF ILLINOIS  
 DEPARTMENT OF TRANSPORTATION



CROSS SECTIONS  
 LAKEVIEW DRIVE

SCALE: SHEET 5 OF 6 SHEETS STA. 94+50.00 TO STA. 95+00.00

F.A.P. RTE.	SECTION	COUNTY	TOTAL SHEETS	SHEET NO.
312	68-WRS-1	MONROE	760	707
				CONTRACT NO. 76817
ILLINOIS FED. AID PROJECT				