


DATE	
BY	
FINAL SURVEY	SURVEYED
NOTE BOOK	PLOTTED
NO.	AREAS CHECKED

DATE	
BY	
ORIGINAL SURVEY	SURVEYED
NOTE BOOK	PLOTTED
NO.	AREAS CHECKED

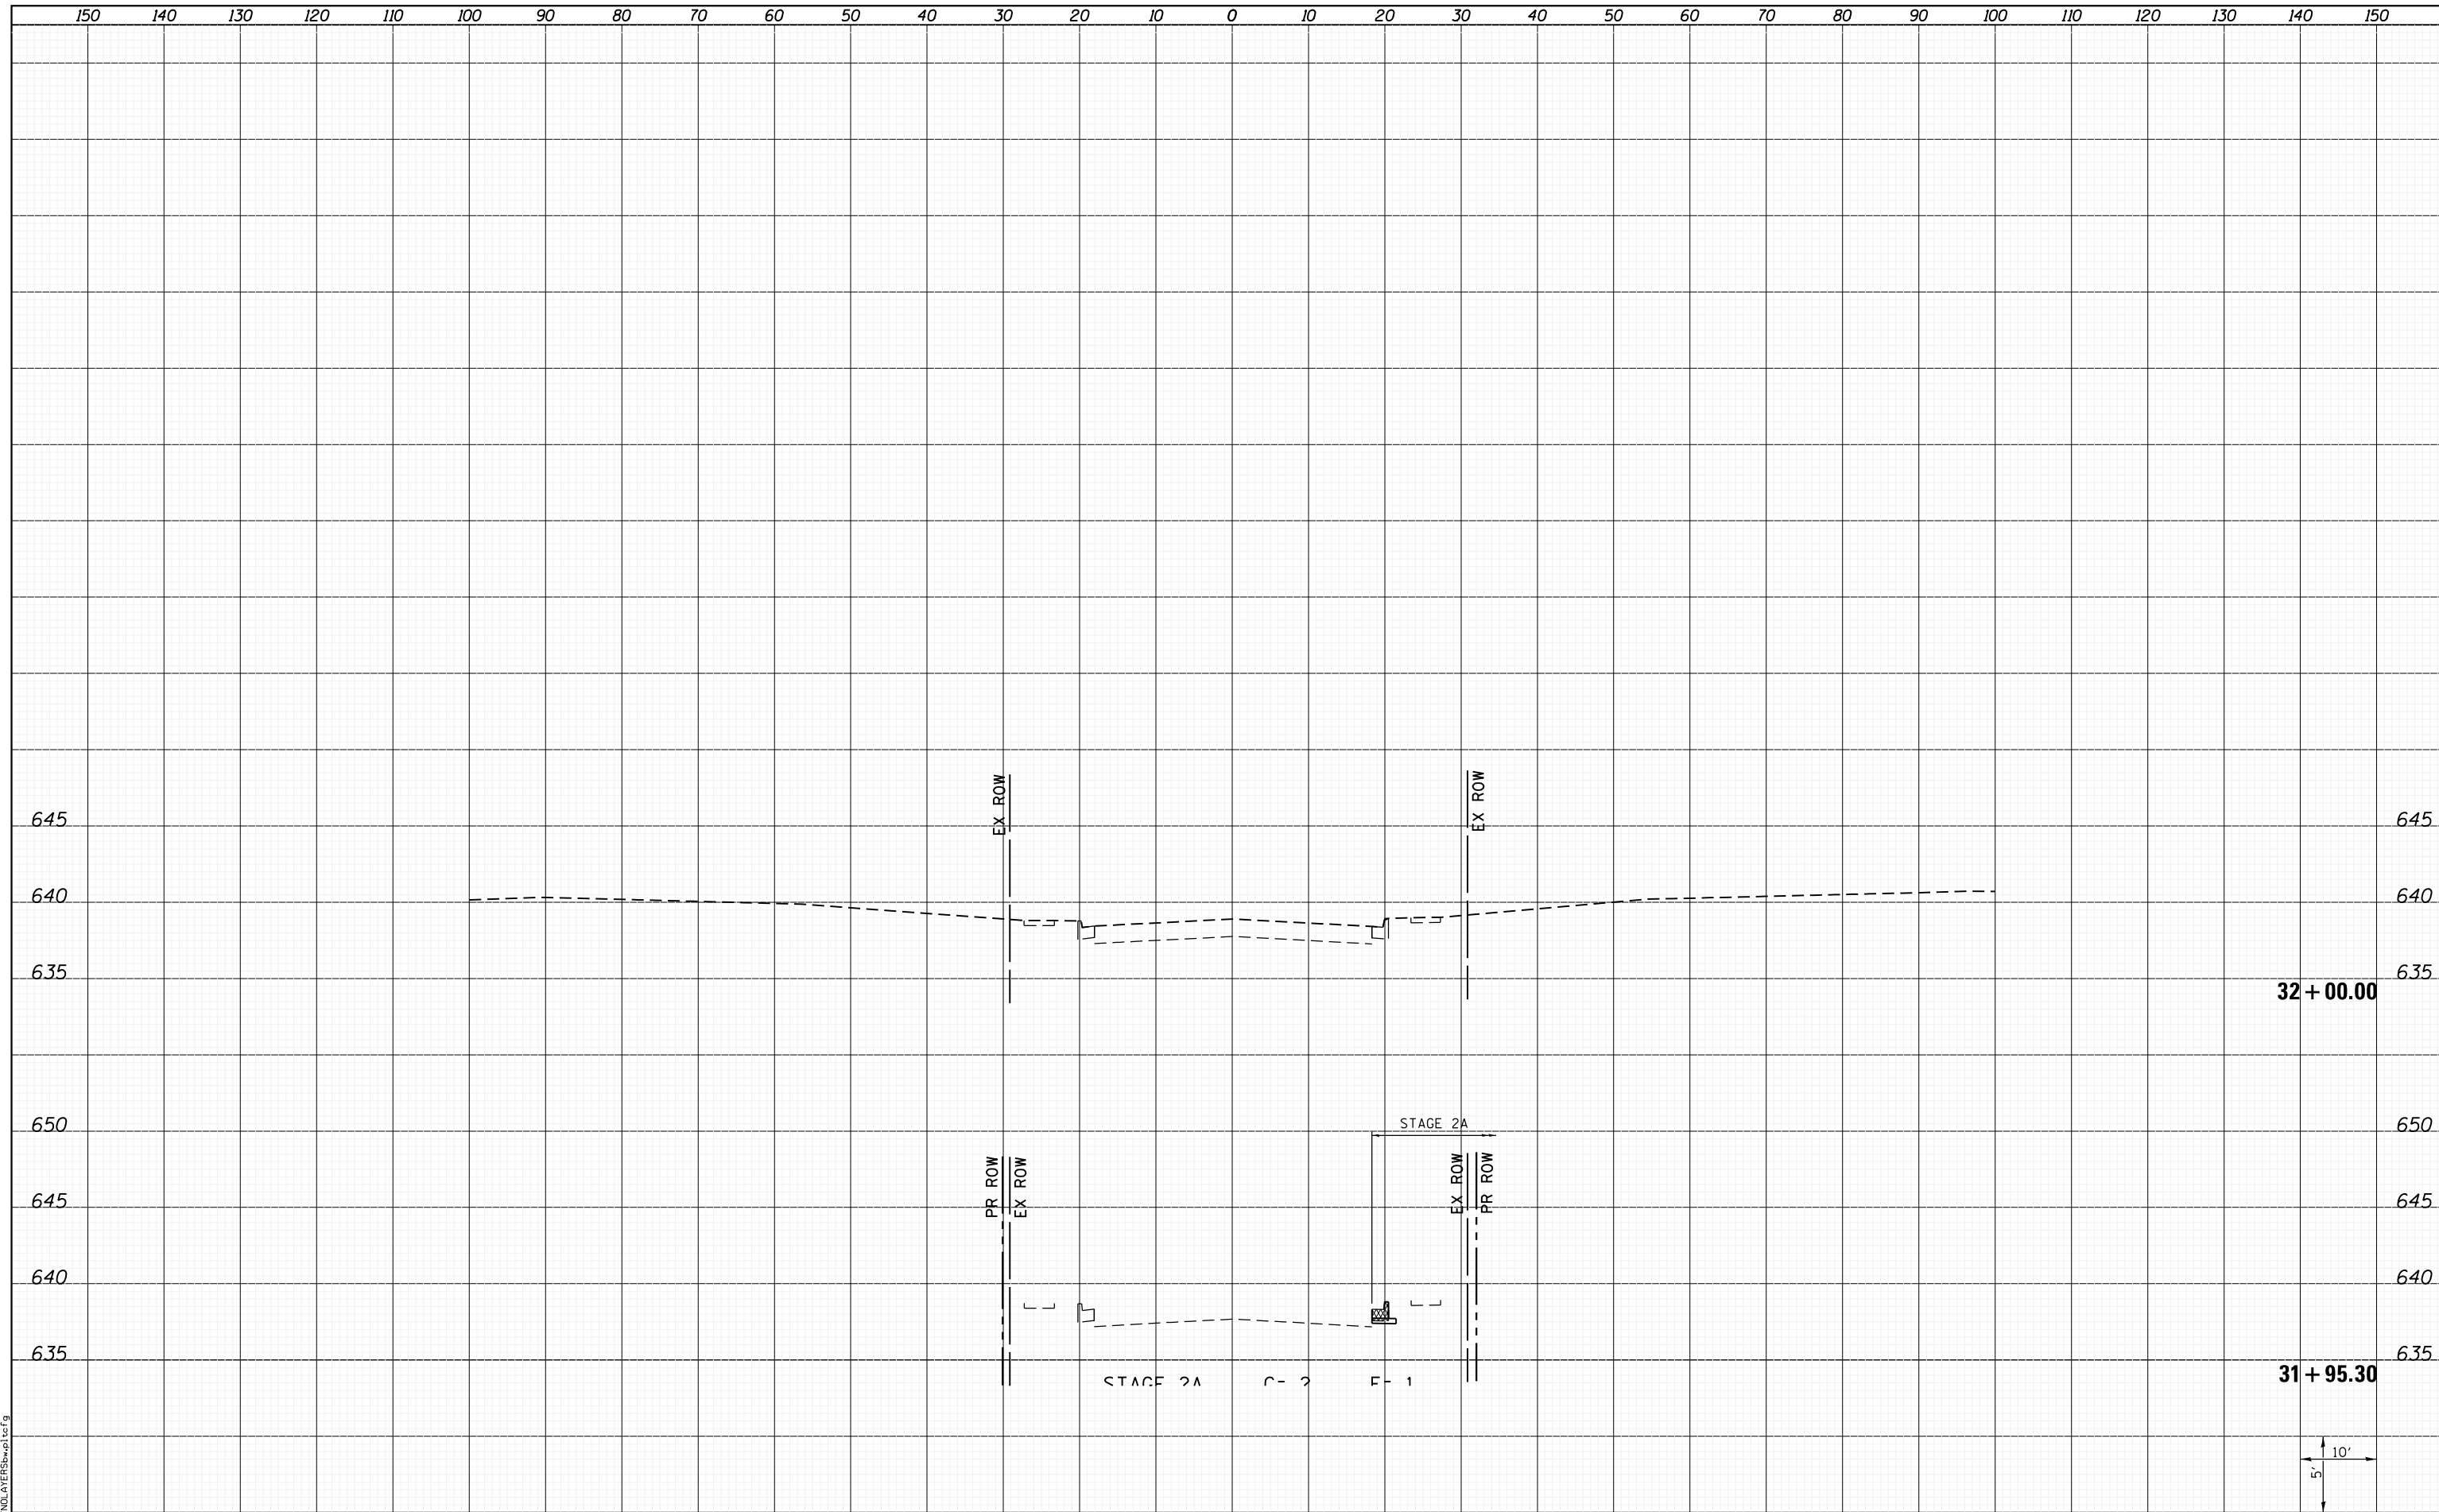

LAST SAVED = 1/24/2013
 PEN TABLE = 161-H&I-F&E
 PLOT DRIVER = B:\PLOTTERS\p161.fg

FILE NAME = I:\1001100\Phase II - 76817\Cad\T\Plans\307.08	USER NAME = kaklues	DESIGNED -	REVISIED -
	I:\1001100\Phase II - 76817\Cad\T\Plans\307.08	DRAWN -	REVISIED -
		CHECKED -	REVISIED -
		DATE -	REVISIED -

STATE OF ILLINOIS
 DEPARTMENT OF TRANSPORTATION



CROSS SECTIONS
 COLUMBIA AVE.

SCALE: SHEET 2 OF 2 SHEETS STA. 31+95.30 TO STA. 32+00.00

F.A.P. RTE.	SECTION	COUNTY	TOTAL SHEETS	SHEET NO.
312	68-WRS-1	MONROE	760	716
				CONTRACT NO. 76817
ILLINOIS FED. AID PROJECT				

