


DATE	
BY	
SURVEYED	
PLOTTED	
TEMPLATE	
AREAS	
CHECKED	
NO.	

DATE	
BY	
SURVEYED	
PLOTTED	
TEMPLATE	
AREAS	
CHECKED	
NO.	

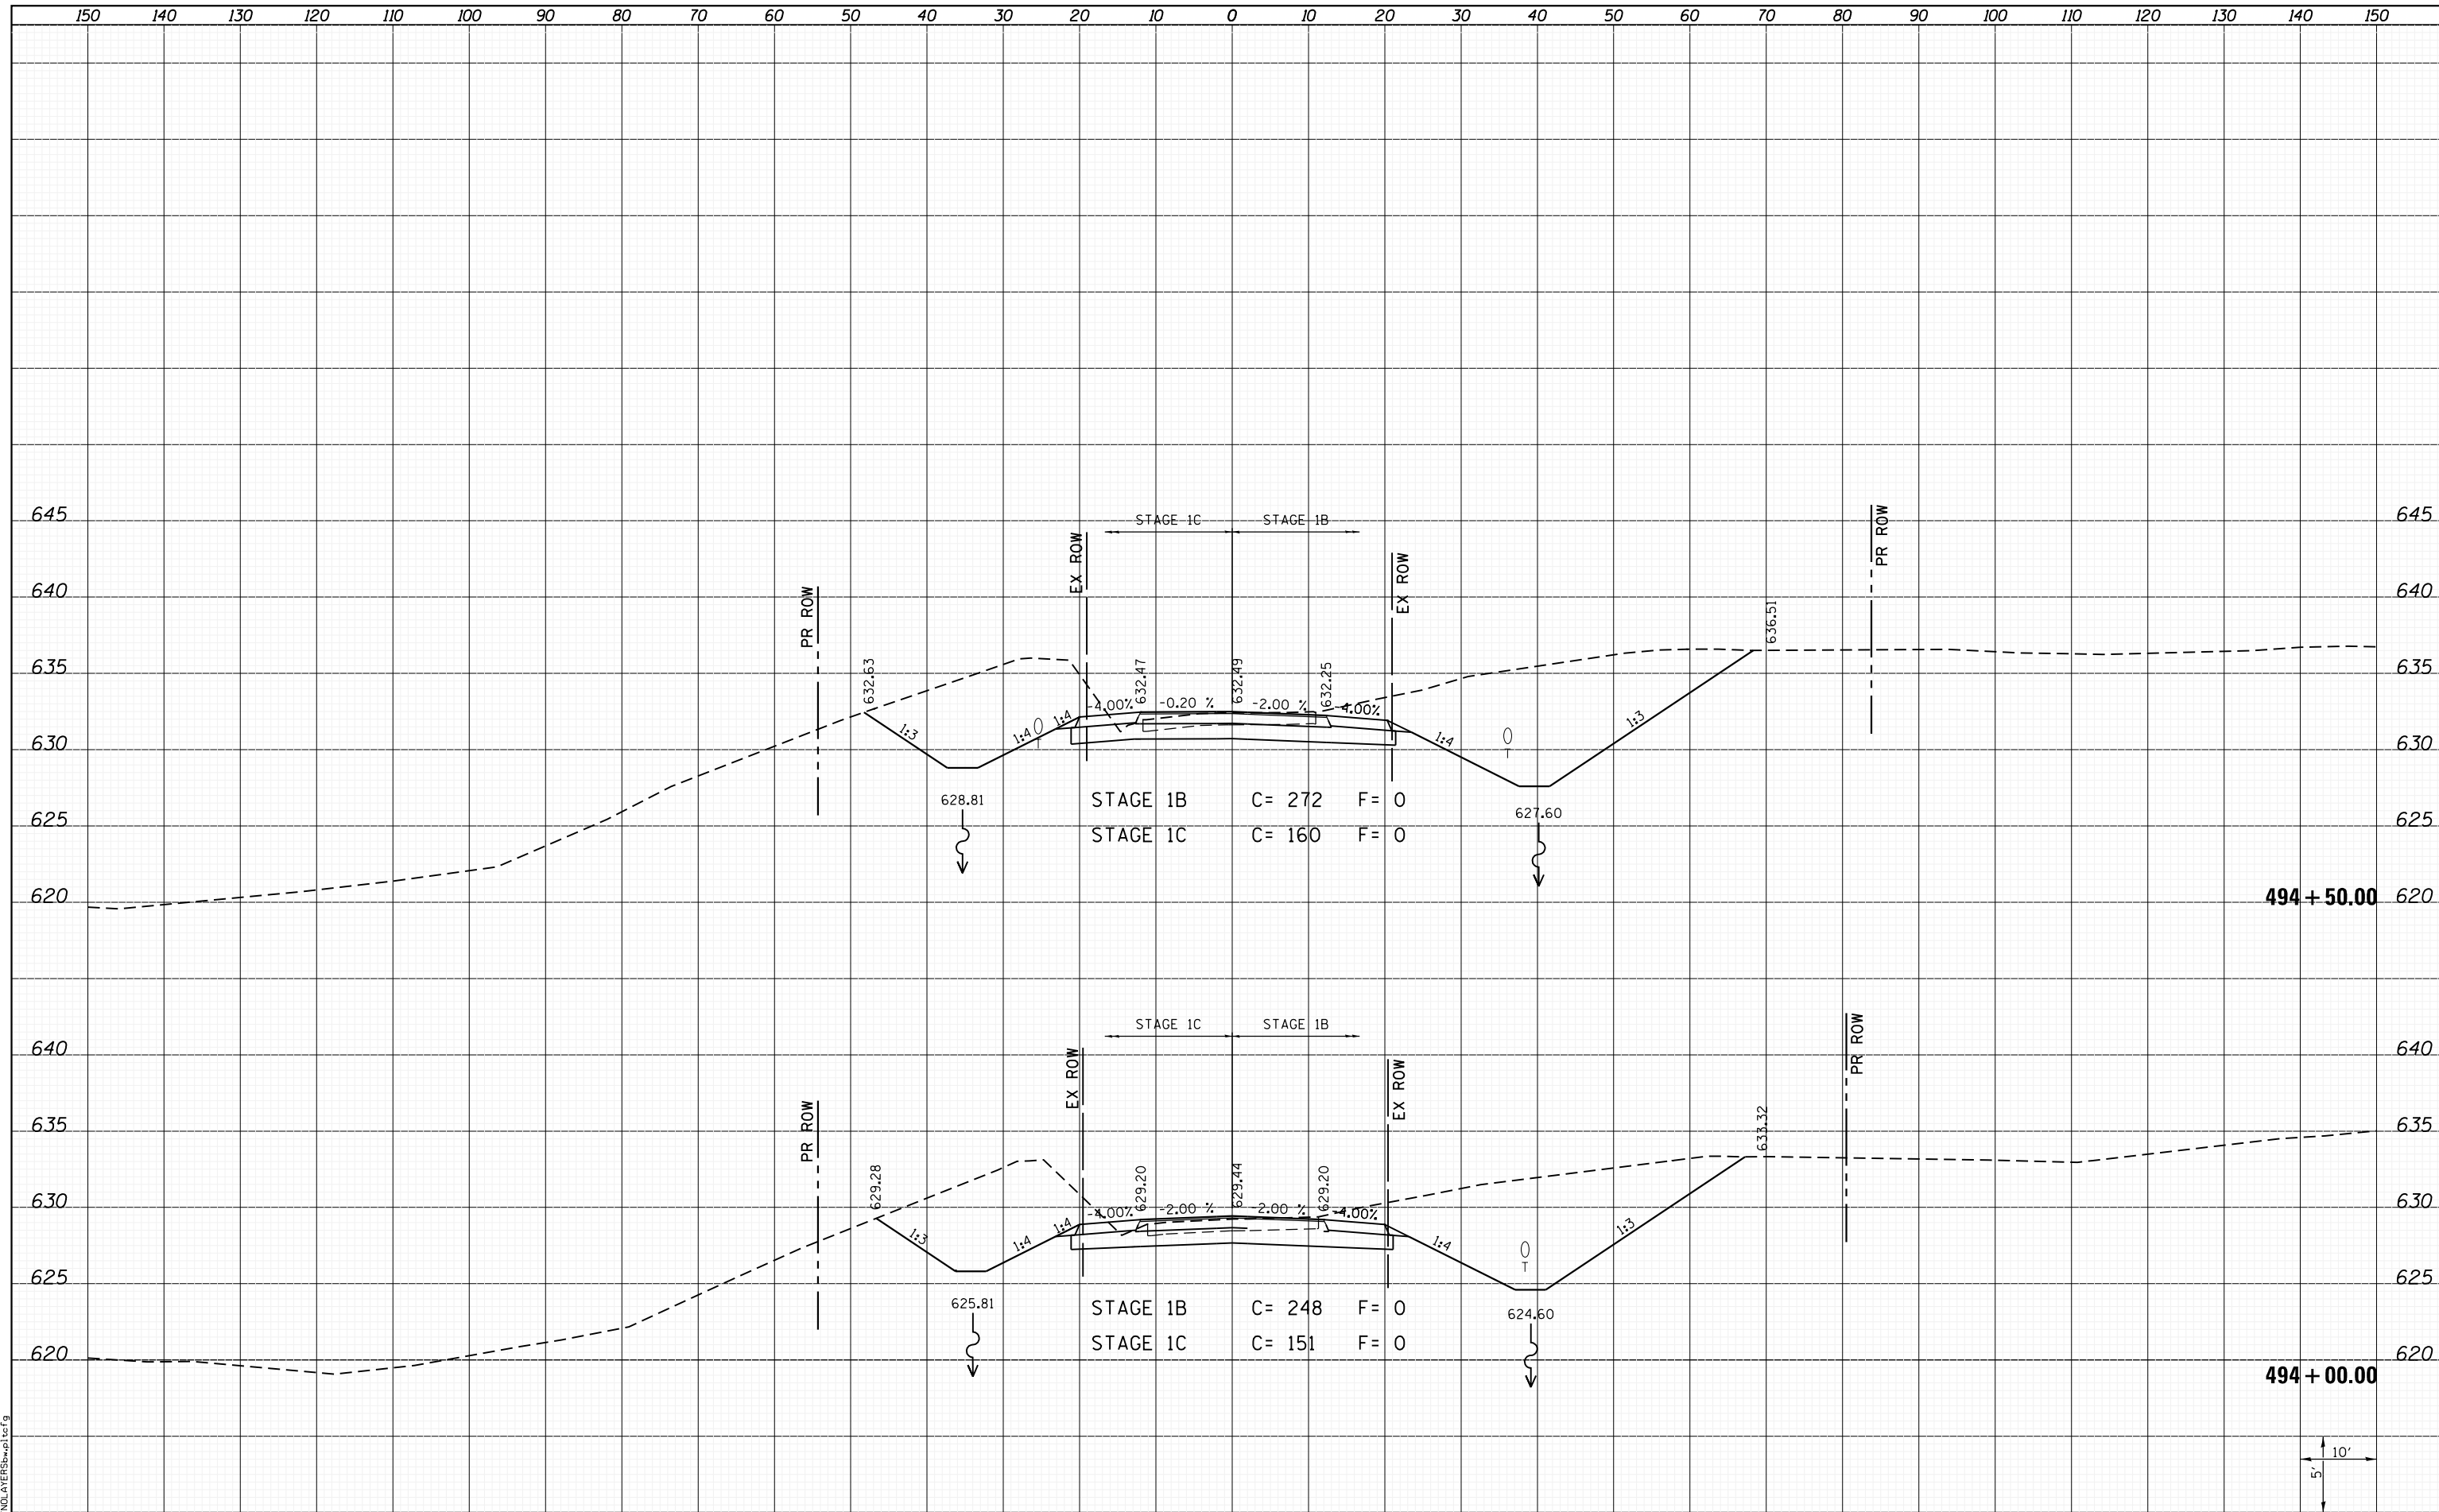

LAST SAVED = 1/22/2013
 PEN TABLE = 161-hat.rdi
 PLOT DRIVER = pdfplotter.exe

FILE NAME =	I:\10011000\Phase II - 76817\Cad\T\Plans\308.08
USER NAME =	kaklues
DESIGNED -	
DRAWN -	
CHECKED -	
DATE -	

76817-sh1-GallMoore-xssh.dgn	REVISIED -
PLOT SCALE = 20.0000' / in.	REVISIED -
PLOT DATE = 1/25/2013 5:06:28 PM	REVISIED -

**STATE OF ILLINOIS
 DEPARTMENT OF TRANSPORTATION**



CROSS SECTIONS
 GALL RD./NORTH MOORE ST.
 SCALE: SHEET 3 OF 13 SHEETS STA. 494+00.00 TO STA. 494+50.00

F.A.P. RTE.	SECTION	COUNTY	TOTAL SHEETS	SHEET NO.
312	68-WRS-1	MONROE	760	719
				CONTRACT NO. 76817
ILLINOIS FED. AID PROJECT				