


DATE	
BY	
SURVEYED	
PLOTTED	
TEMPLATE	
AREAS	
CHECKED	
NO.	

DATE	
BY	
SURVEYED	
PLOTTED	
TEMPLATE	
AREAS	
CHECKED	
NO.	

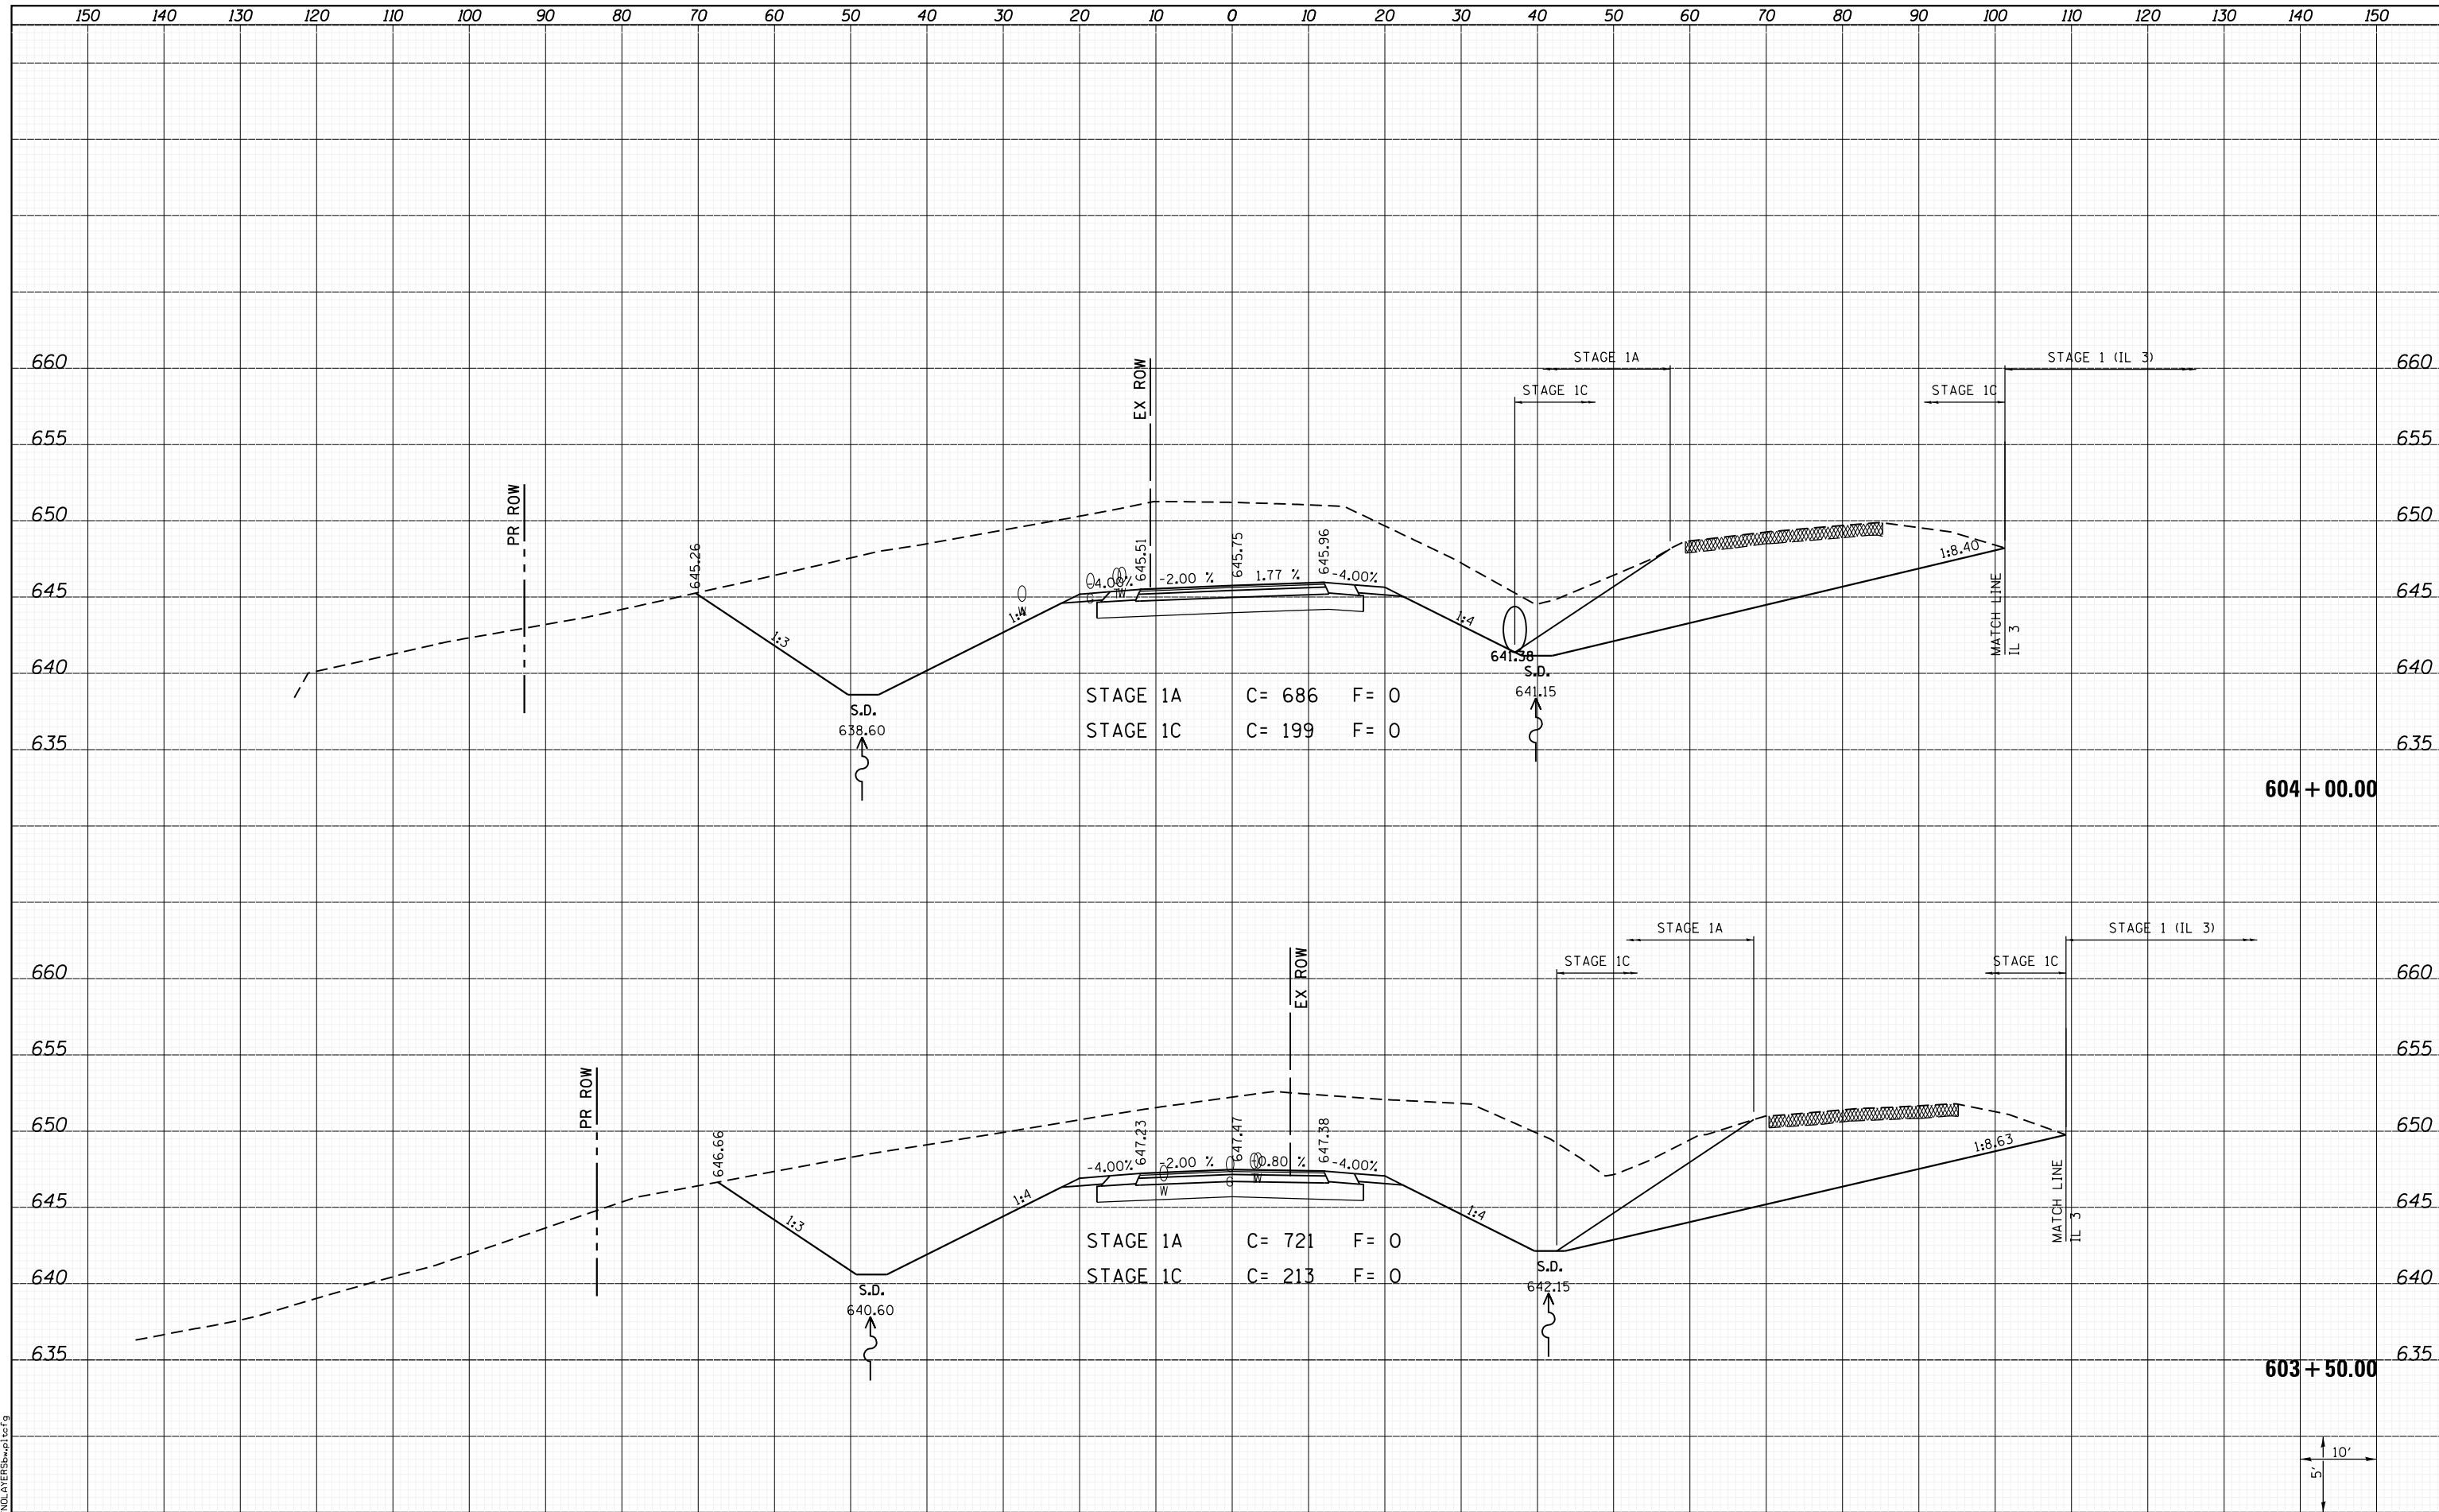

LAST SAVED = 1/24/2013
 PEN TABLE = VBI-H&S-1.rdi
 PLOT DRIVER = B:\PLOTTERS\pwtcf9

FILE NAME =	I:\10011001_Phase II - 76817\Cad\T\Plans\309.08
USER NAME =	kaklues
DRAWN =	76817-shit-Moore-xssh.dgn
PLOT SCALE =	20.0000' / in.
PLOT DATE =	1/25/2013 5:06:40 PM

DESIGNED -	REVISIED -
DRAWN -	REVISIED -
CHECKED -	REVISIED -
DATE -	REVISIED -

**STATE OF ILLINOIS
 DEPARTMENT OF TRANSPORTATION**



**CROSS SECTIONS
 NORTH MOORE ST.**

SCALE: SHEET 4 OF 9 SHEETS STA. 603+50.00 TO STA. 604+00.00

F.A.P. RTE.	SECTION	COUNTY	TOTAL SHEETS	SHEET NO.
312	68-WRS-1	MONROE	760	733
				CONTRACT NO. 76817
ILLINOIS FED. AID PROJECT				