


DATE	
BY	
SURVEYED	
PLOTTED	
TEMPLATE	
AREAS	
CHECKED	
NO.	

DATE	
BY	
SURVEYED	
PLOTTED	
TEMPLATE	
AREAS	
CHECKED	
NO.	

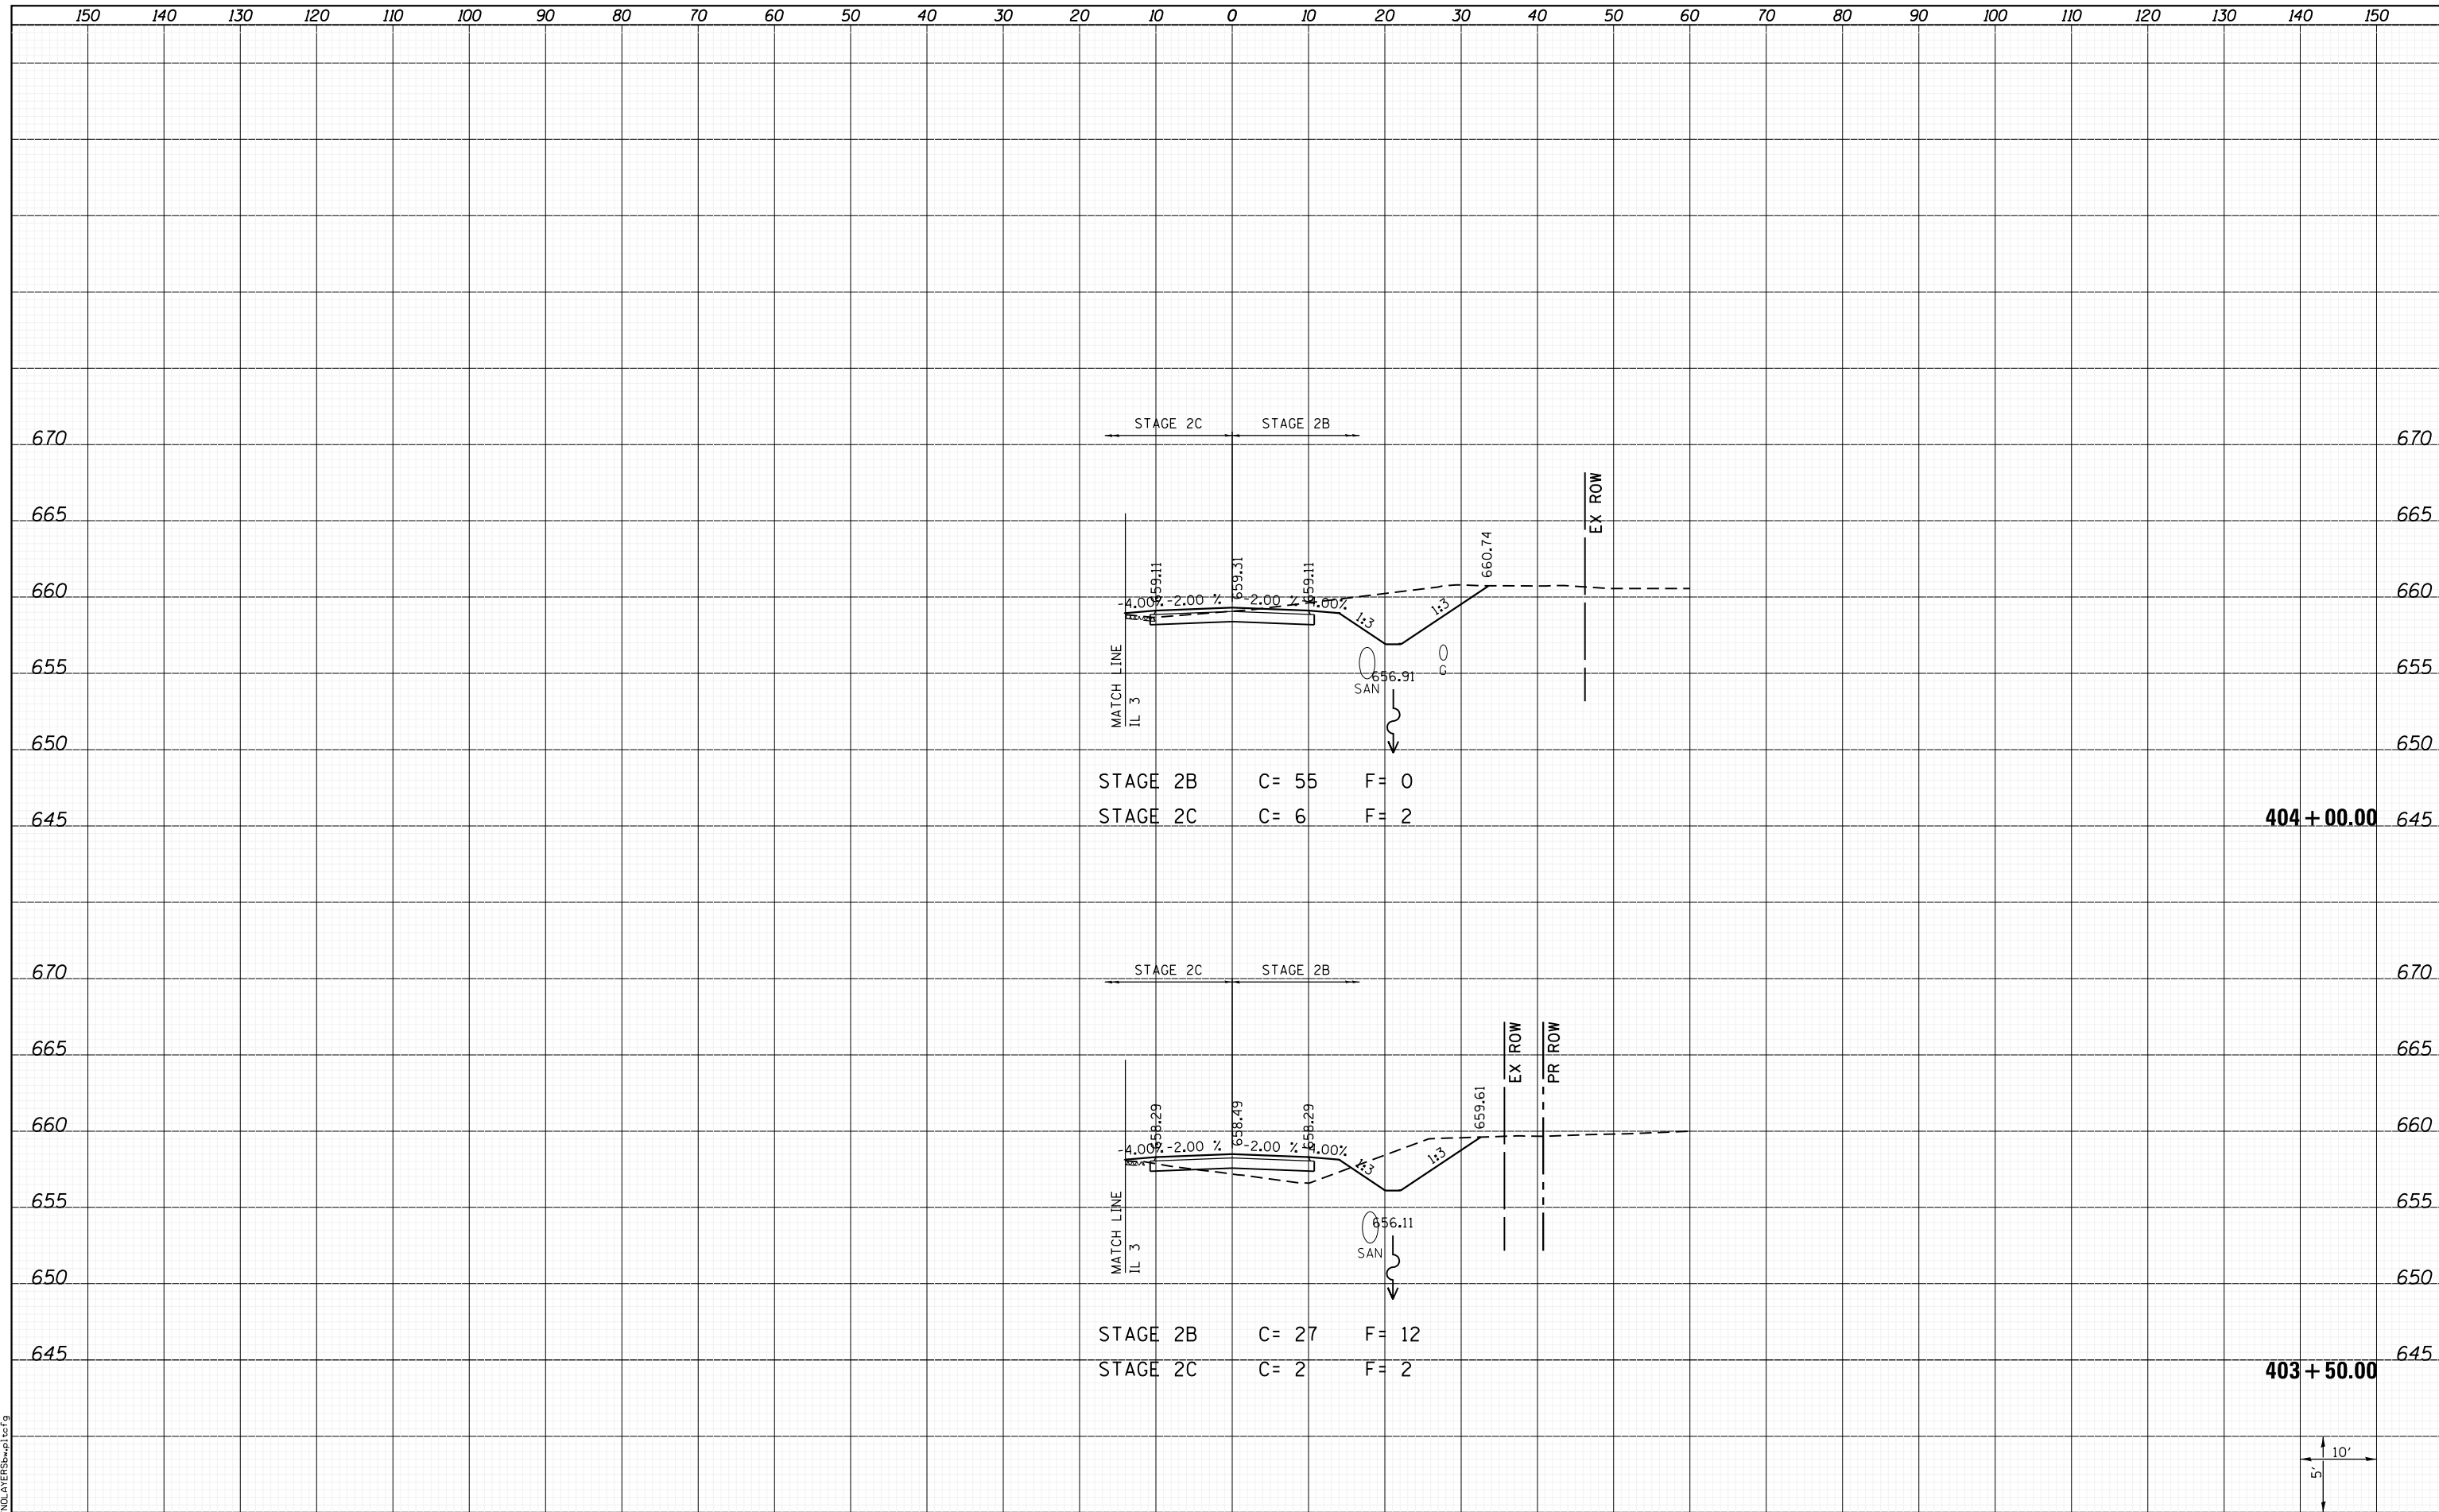


STAGE 2B C= 55 F= 0
 STAGE 2C C= 6 F= 2

STAGE 2B C= 27 F= 12
 STAGE 2C C= 2 F= 2

404 + 00.00

403 + 50.00

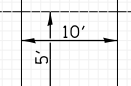

LAST SAVED = 1/24/2013 5:06:46 PM
 PEN TABLE = VBI-H&S-1.rdi
 PLOT DRIVER = B:\PLOTTERS\p1c1c9

FILE NAME = I:\1001100\Phase II - 76817\Cad\T\Plans\310.LD876817-sh1-Baseball1.Rd-ssht.dgn	USER NAME = kakluos	DESIGNED -	REVISIED -
PLOT SCALE = 20.0000' / in.		DRAWN -	REVISIED -
		CHECKED -	REVISIED -
PLOT DATE = 1/25/2013 5:06:46 PM		DATE -	REVISIED -

STATE OF ILLINOIS
 DEPARTMENT OF TRANSPORTATION



CROSS SECTIONS
 BASEBALL ROAD

SCALE: SHEET 4 OF 7 SHEETS STA. 403+50.00 TO STA. 404+00.00

F.A.P. RTE.	SECTION	COUNTY	TOTAL SHEETS	SHEET NO.
312	68-WRS-1	MONROE	760	742
CONTRACT NO. 76817				
ILLINOIS FED. AID PROJECT				