



150 140 130 120 110 100 90 80 70 60 50 40 30 20 10 0 10 20 30 40 50 60 70 80 90 100 110 120 130 140 150

DATE	
BY	
SURVEYED	
PLOTTED	
TEMPLATE	
AREAS	
CHECKED	
FINAL SURVEY	
NOTE BOOK	
NO.	

DATE	
BY	
SURVEYED	
PLOTTED	
TEMPLATE	
AREAS	
CHECKED	
ORIGINAL SURVEY	
NOTE BOOK	
NO.	

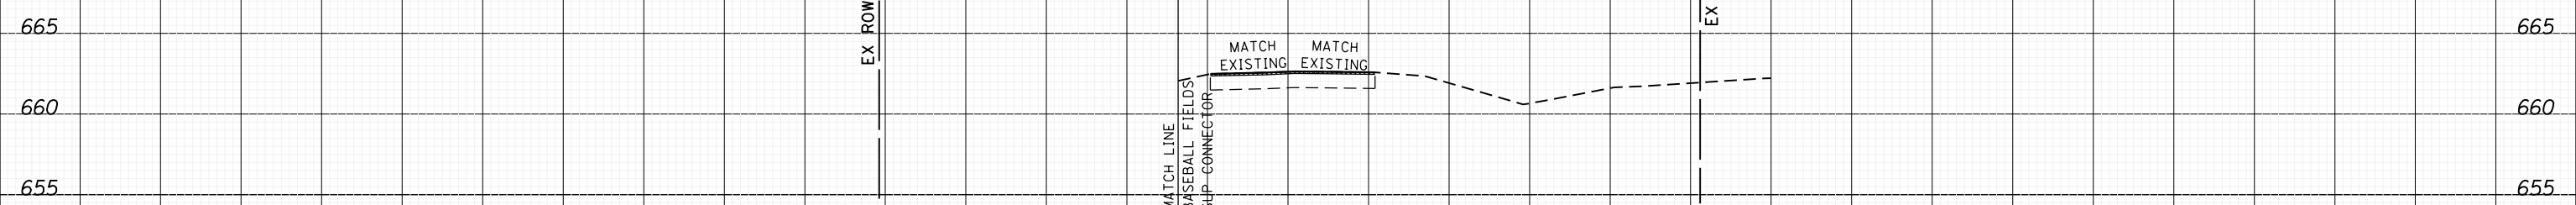

406 + 02.84

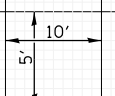

LAST SAVED = 1/24/2013  
 PEN TABLE = VBI-H&S-1.rdi  
 PLOT DRIVER = PdfPlotterServer.pltcf9

FILE NAME =	I:\1001100\Phase II - 76817\Cad\T\Plans\310.LD87	USER NAME = kaklues	DESIGNED -	REVISIED -
	I:\1001100\Phase II - 76817\Cad\T\Plans\310.LD87	6817-sh1-Baseball1.Rd-ssht.dgn	DRAWN -	REVISIED -
		PLOT SCALE = 20.0000' / in.	CHECKED -	REVISIED -
		PLOT DATE = 1/25/2013 5:06:48 PM	DATE -	REVISIED -

STATE OF ILLINOIS  
 DEPARTMENT OF TRANSPORTATION



CROSS SECTIONS  
 BASEBALL ROAD

SCALE: SHEET 7 OF 7 SHEETS STA. 406+02.84 TO STA. 406+02.84

F.A.P. RTE.	SECTION	COUNTY	TOTAL SHEETS	SHEET NO.
312	68-WRS-1	MONROE	760	745
CONTRACT NO. 76817			ILLINOIS FED. AID PROJECT	