


DATE	
BY	
FINAL SURVEY	SURVEYED
NOTE BOOK	PLOTTED
NO.	AREAS CHECKED

DATE	
BY	
ORIGINAL SURVEY	SURVEYED
NOTE BOOK	PLOTTED
NO.	AREAS CHECKED

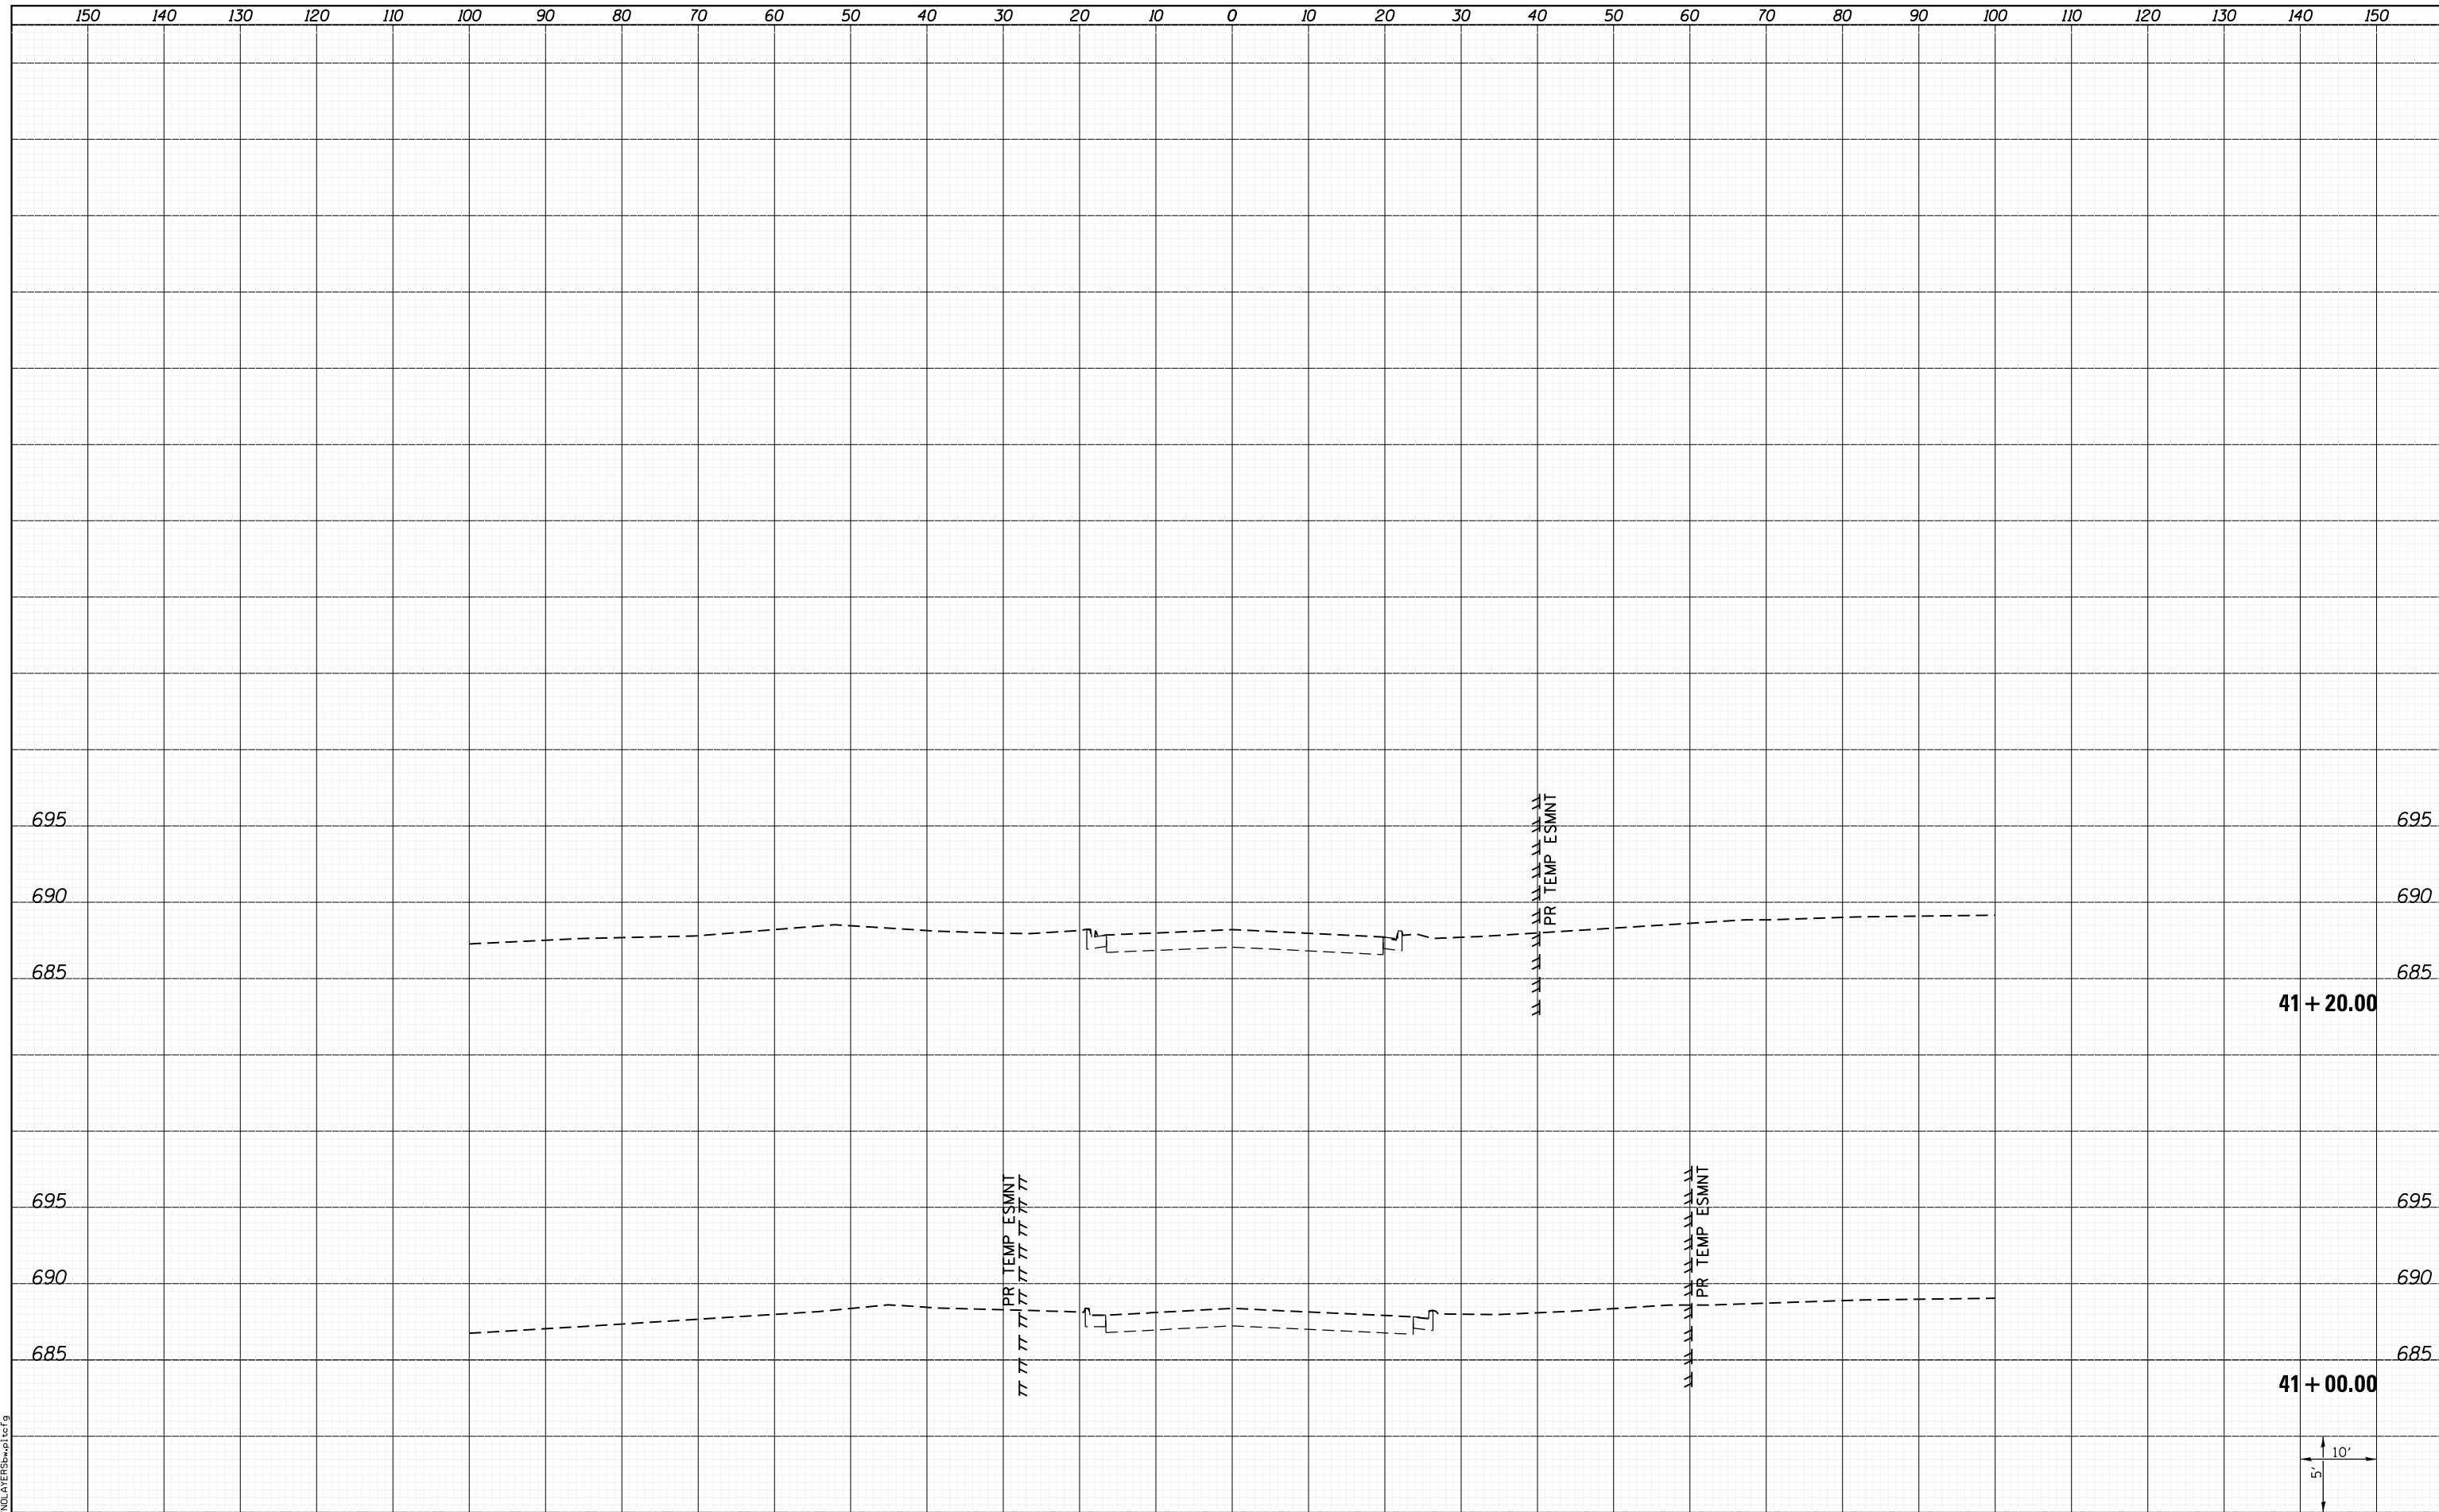

LAST SAVED = 1/24/2013  
 PEN TABLE = V:\H&S\171\1  
 PLOT DRIVER = PdfPlotterSWp1.ctb

FILE NAME =	I:\10011001_Phase II - 76817\Cad\T\Plans\311.D876817-sht-Marketplace-xssh.dgn
USER NAME =	kaklues
PLOT SCALE =	20.0000' / in.
PLOT DATE =	1/25/2013 5:06:49 PM

DESIGNED -	REVISIED -
DRAWN -	REVISIED -
CHECKED -	REVISIED -
DATE -	REVISIED -

STATE OF ILLINOIS  
 DEPARTMENT OF TRANSPORTATION



CROSS SECTIONS  
 MARKETPLACE DRIVE

SCALE: SHEET 2 OF 2 SHEETS STA. 41+00.00 TO STA. 41+20.00

F.A.P. RTE.	SECTION	COUNTY	TOTAL SHEETS	SHEET NO.
312	68-WRS-1	MONROE	760	747
CONTRACT NO. 76817				
ILLINOIS FED. AID PROJECT				