
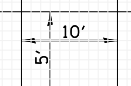


DATE	
BY	
SURVEYED	
PLOTTED	
TEMPLATE	
AREAS	
CHECKED	
NO.	

DATE	
BY	
SURVEYED	
PLOTTED	
TEMPLATE	
AREAS	
CHECKED	
NO.	

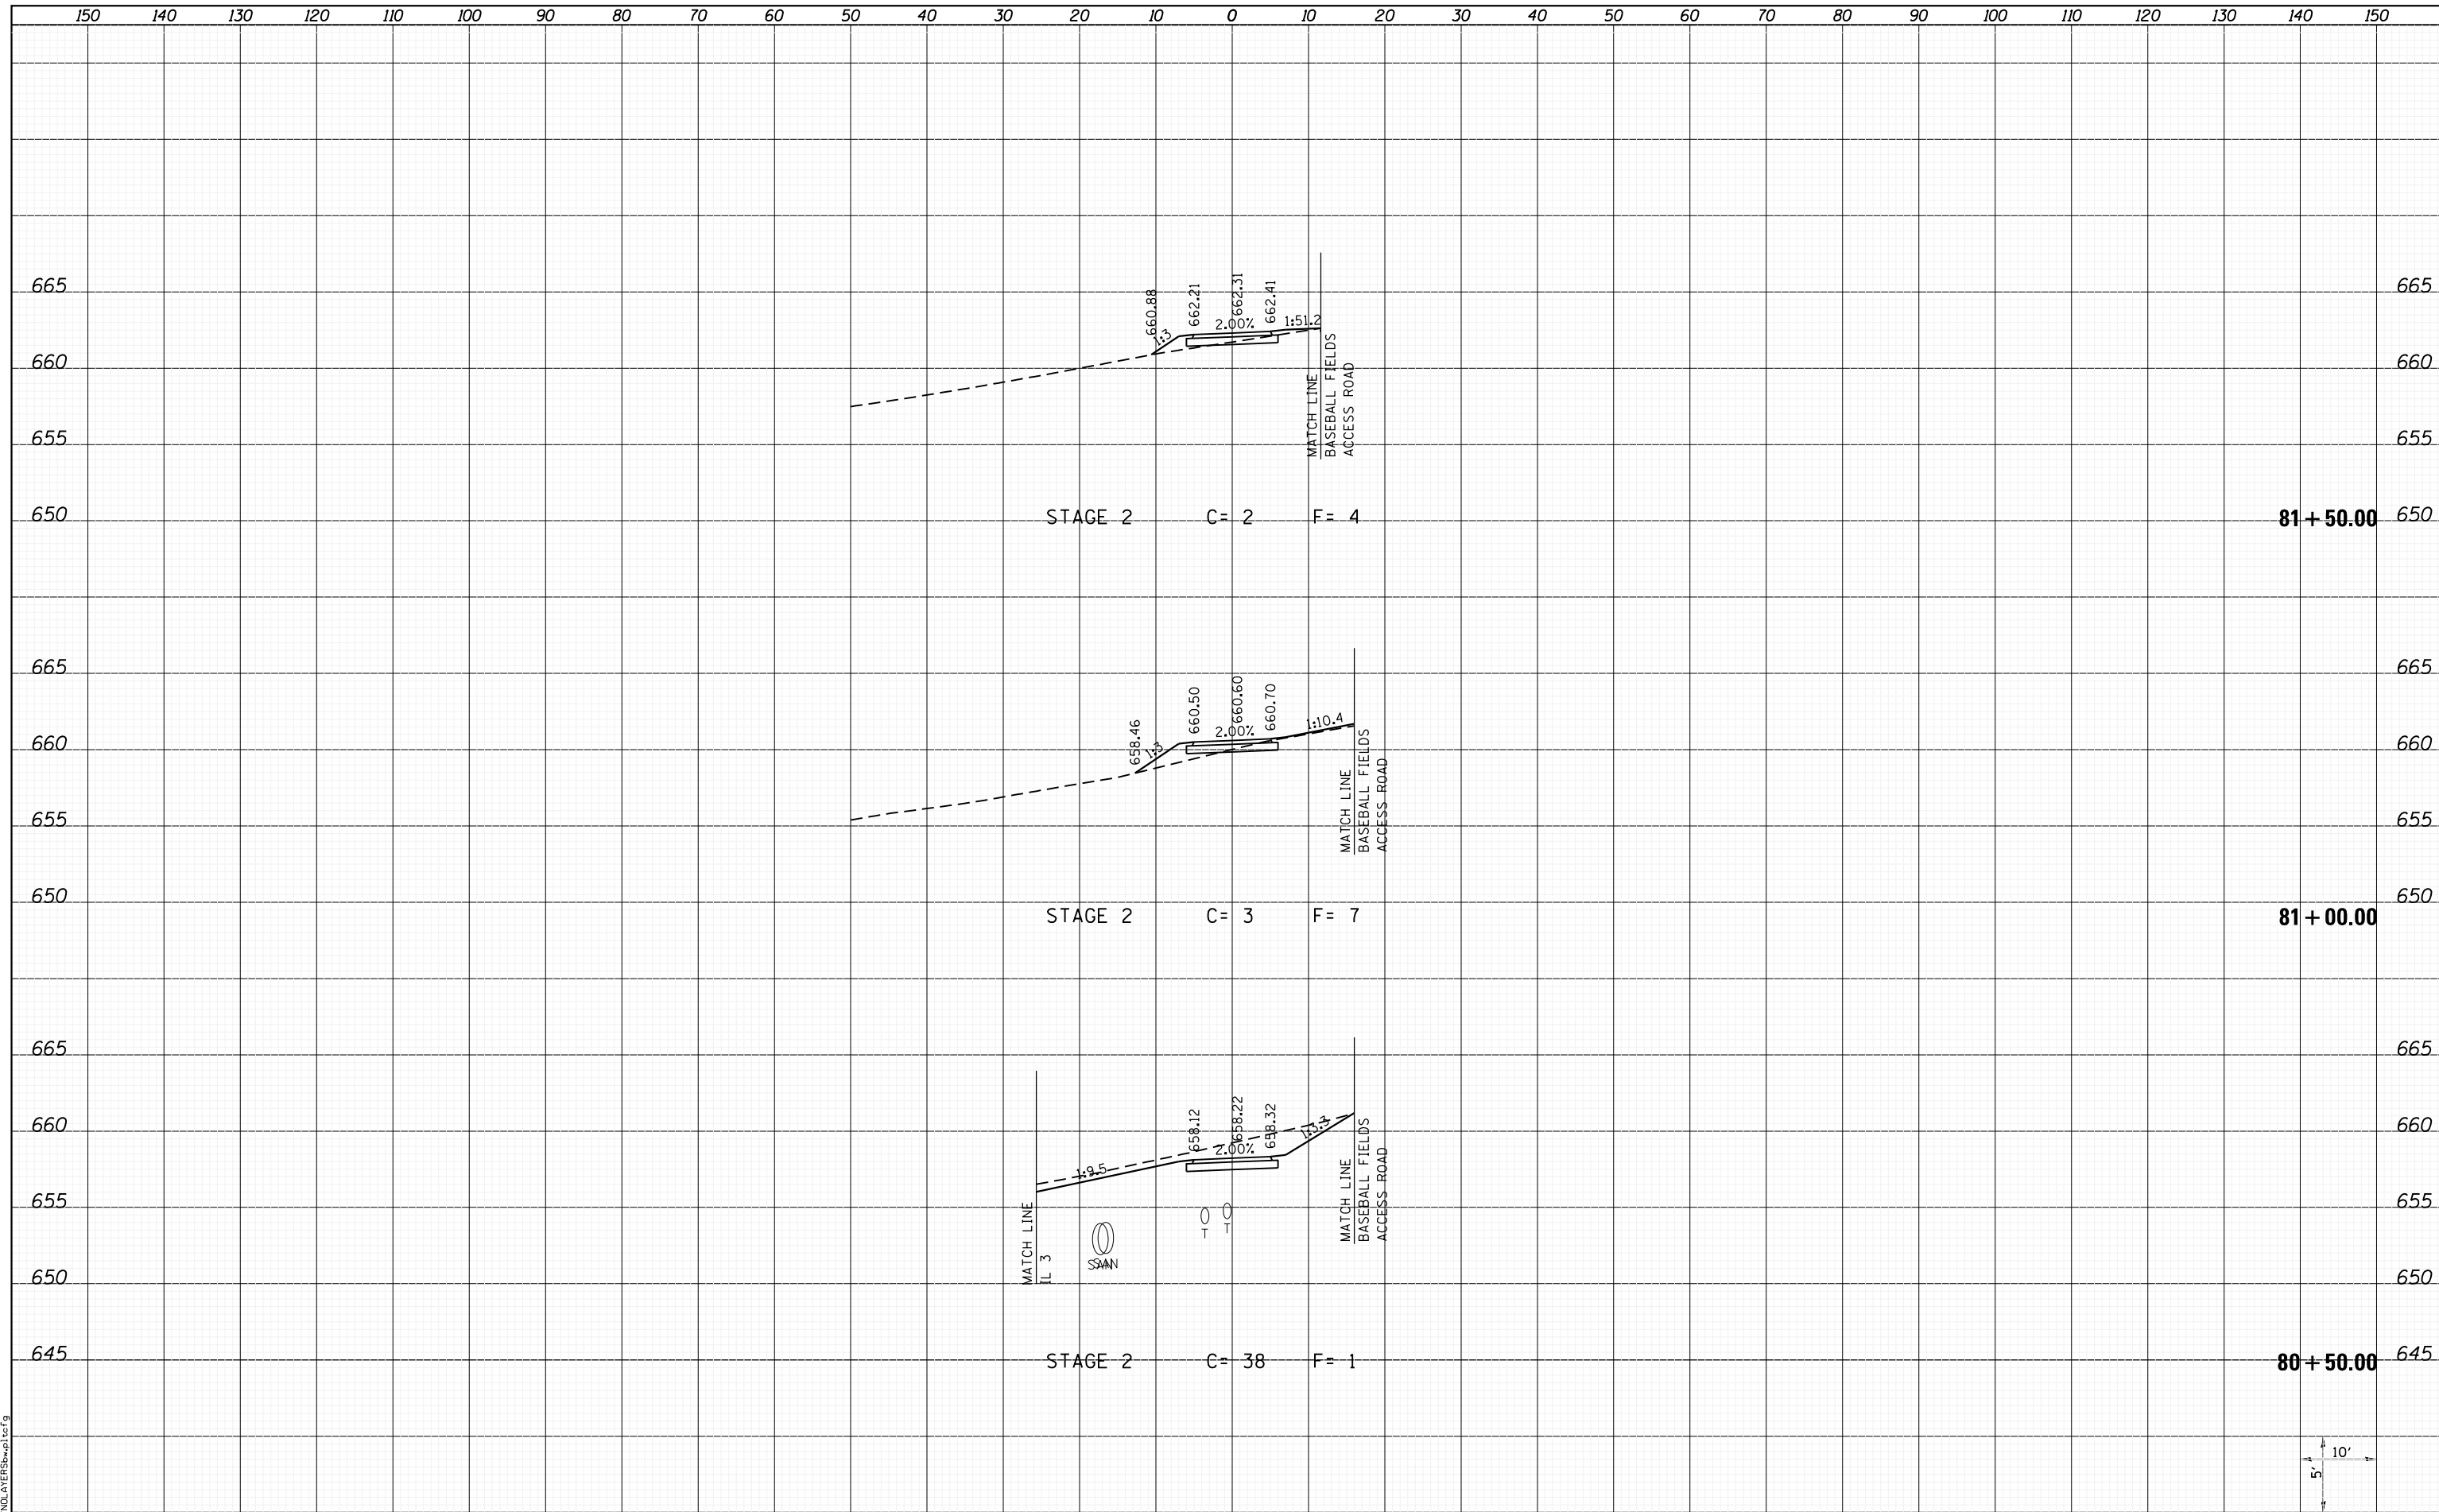

LAST SAVED = 1/22/2013 10:11:41 AM
 PEN TABLE = 161-hat.rdi
 PLOT DRIVER = PdfPlotterSpw.plt

FILE NAME =	I:\1001100\Phase II - 76817\Cad\T\Plans\314.LD876817-sh1-BballRdSup-xssht.dgn
USER NAME = kaklues	
DESIGNED -	REVISIED -
DRAWN -	REVISIED -
CHECKED -	REVISIED -
DATE -	REVISIED -
PLOT SCALE = 20.0000' / in.	
PLOT DATE = 1/25/2013 5:06:58 PM	

**STATE OF ILLINOIS
DEPARTMENT OF TRANSPORTATION**



CROSS SECTIONS
BASEBALL FIELDS CONNECTOR

SCALE: SHEET 1 OF 2 SHEETS STA. 80+50.00 TO STA. 81+50.00

F.A.P. RTE.	SECTION	COUNTY	TOTAL SHEETS	SHEET NO.
312	68-WRS-1	MONROE	760	759
CONTRACT NO. 76817				
ILLINOIS FED. AID PROJECT				