
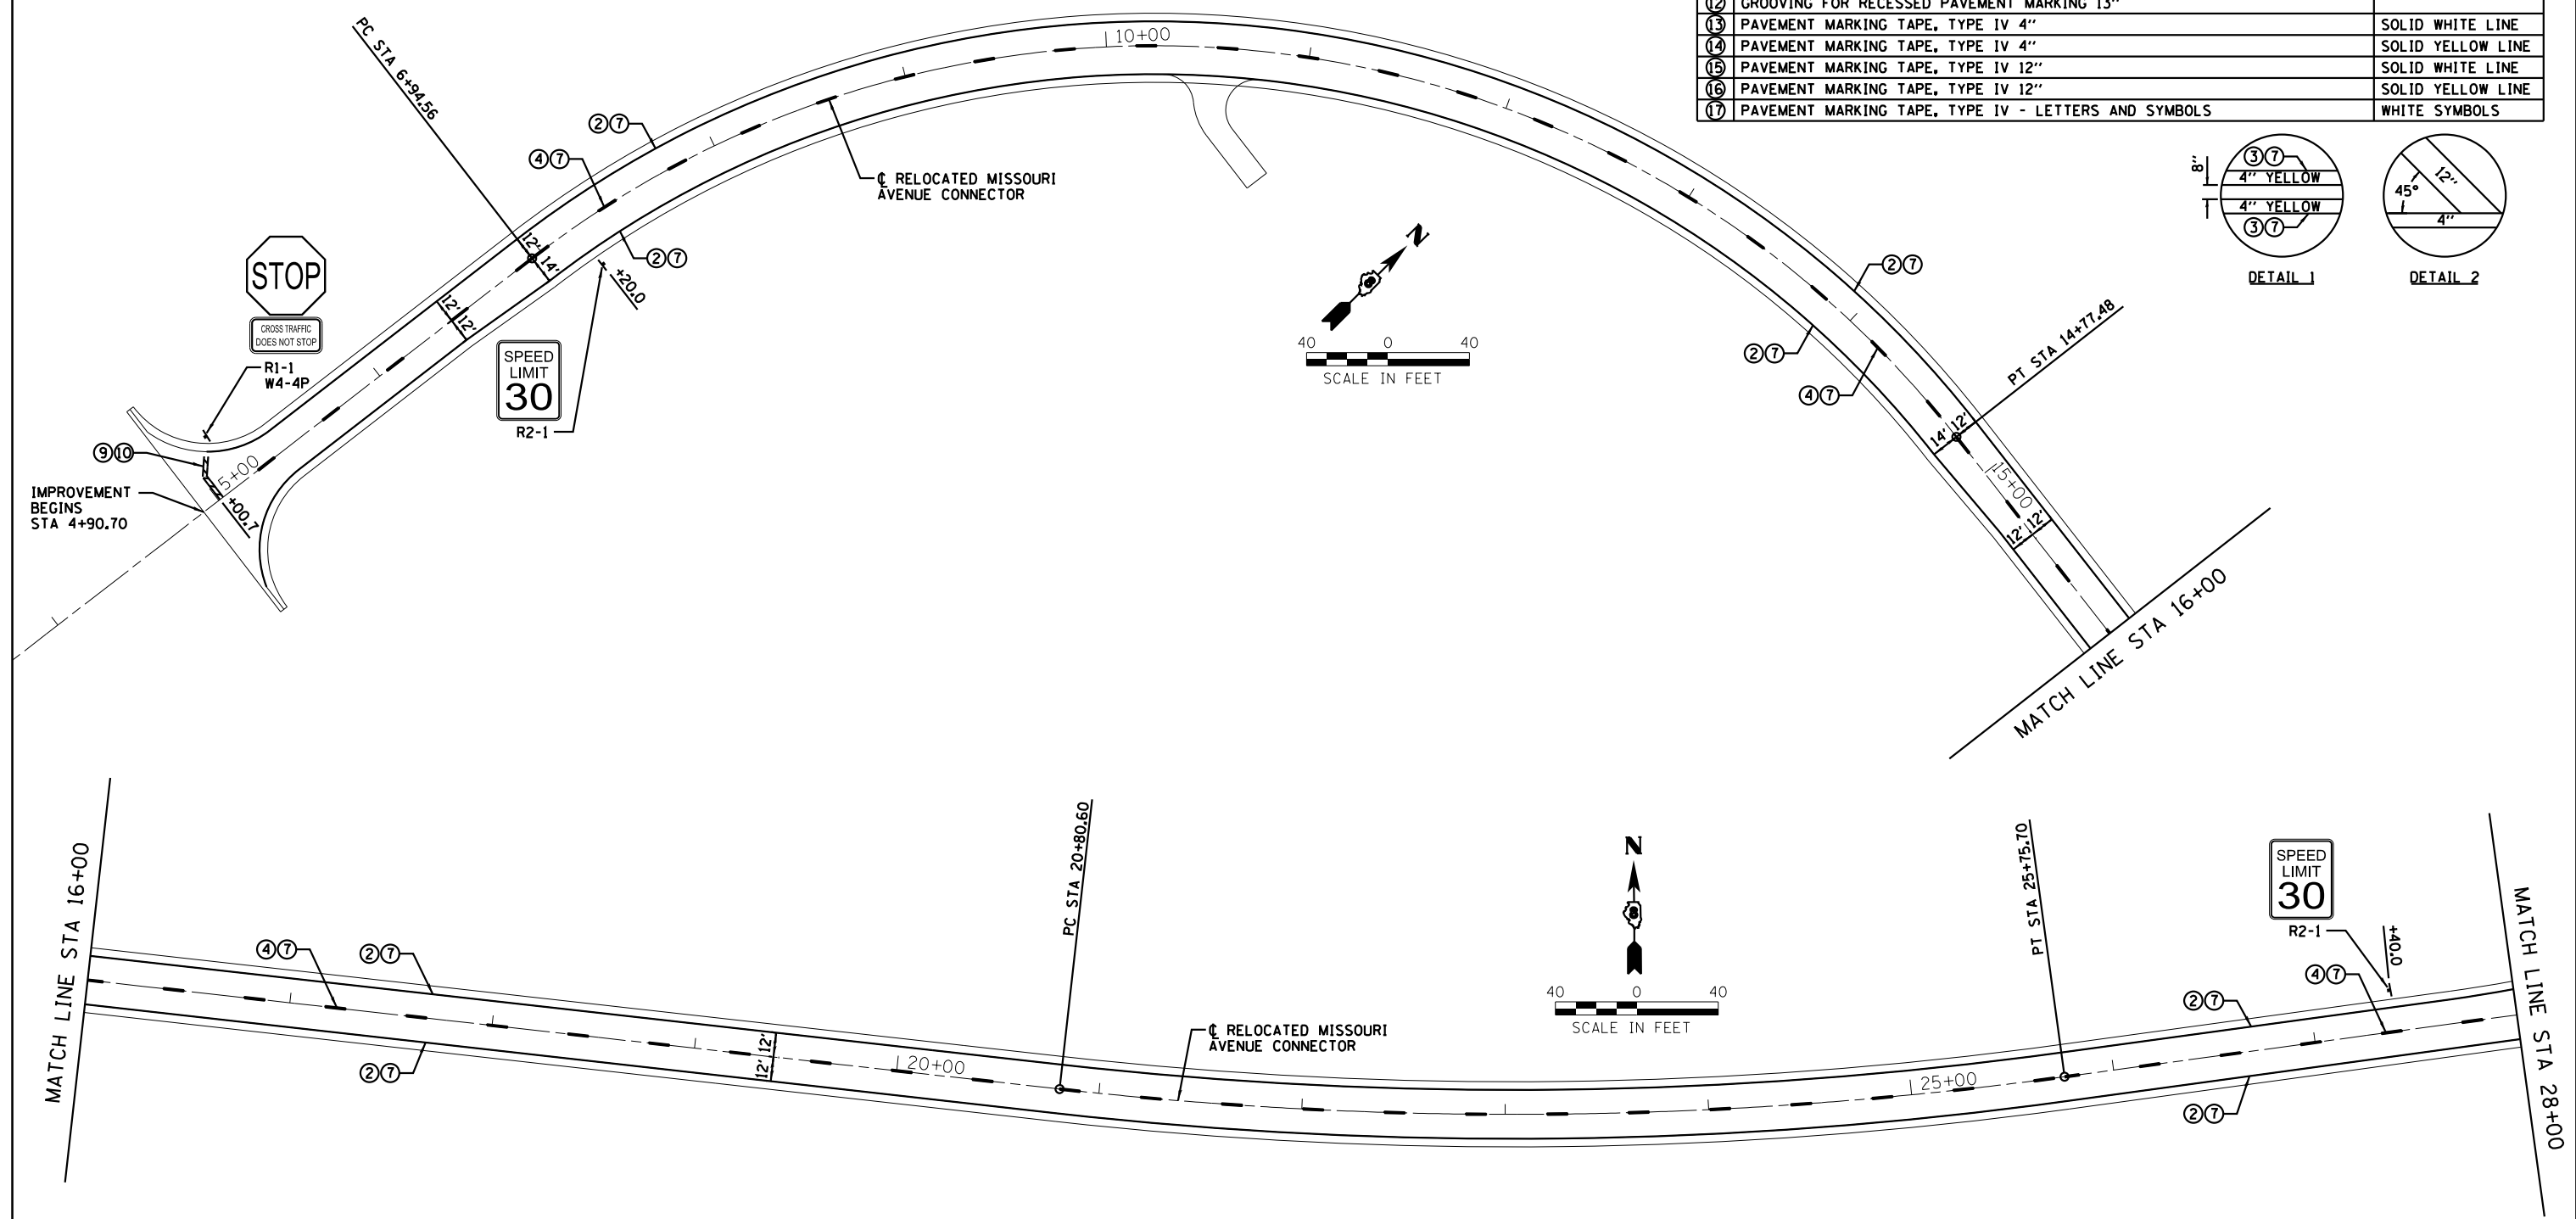


LEGEND

| | | |
|---|--|--------------------|
| ① | PREFORMED PLASTIC PAVEMENT MARKING, TYPE B - LETTERS AND SYMBOLS | WHITE SYMBOLS |
| ② | PREFORMED PLASTIC PAVEMENT MARKING, TYPE B - LINE 4" | SOLID WHITE LINE |
| ③ | PREFORMED PLASTIC PAVEMENT MARKING, TYPE B - LINE 4" | SOLID YELLOW LINE |
| ④ | PREFORMED PLASTIC PAVEMENT MARKING, TYPE B - LINE 4" | WHITE SKIP DASH |
| ⑤ | PREFORMED PLASTIC PAVEMENT MARKING, TYPE B - LINE 4" | WHITE 2' W/ 6' GAP |
| ⑥ | GROOVING FOR RECESSED PAVEMENT MARKING, LETTERS, NUMBERS AND SYMBOLS | |
| ⑦ | GROOVING FOR RECESSED PAVEMENT MARKING 5" | |
| ⑧ | DESIGNATION NOT USED | |
| ⑨ | PREFORMED PLASTIC PAVEMENT MARKING, TYPE B - LINE 24" | SOLID WHITE LINE |
| ⑩ | GROOVING FOR RECESSED PAVEMENT MARKING 25" | |
| ⑪ | PREFORMED PLASTIC PAVEMENT MARKING, TYPE B - LINE 12" | SOLID WHITE LINE |
| ⑫ | GROOVING FOR RECESSED PAVEMENT MARKING 13" | |
| ⑬ | PAVEMENT MARKING TAPE, TYPE IV 4" | SOLID WHITE LINE |
| ⑭ | PAVEMENT MARKING TAPE, TYPE IV 4" | SOLID YELLOW LINE |
| ⑮ | PAVEMENT MARKING TAPE, TYPE IV 12" | SOLID WHITE LINE |
| ⑯ | PAVEMENT MARKING TAPE, TYPE IV 12" | SOLID YELLOW LINE |
| ⑰ | PAVEMENT MARKING TAPE, TYPE IV - LETTERS AND SYMBOLS | WHITE SYMBOLS |

RAISED REFLECTIVE PAVEMENT MARKERS LEGEND
▷ ONE-WAY CRYSTAL MARKER

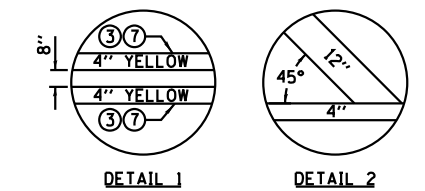

Farnsworth
GROUP, INC.
2705 McGraw Drive
Bloomington, Illinois 61704
309/663-8435, 309/663-1571 fax

| | | |
|----------------------|-----------------|-----------|
| USER NAME = *USER* | DESIGNED - JJ0 | REVISED - |
| DRAWN - JJ0 | REVISIONS - | |
| PLOT SCALE = *SCALE* | CHECKED - PJM | REVISED - |
| PLOT DATE = *DATE* | DATE - 03/20/13 | REVISED - |

STATE OF ILLINOIS
DEPARTMENT OF TRANSPORTATION

PAVEMENT MARKING AND SIGNING PLAN
RELOCATED IL RTE 3

SCALE: SHEET NO. OF SHEETS STA. TO STA.

| | | | | |
|---------------------------|---------|-----------|--------------|-----------|
| F.A.P. RTE. | SECTION | COUNTY | TOTAL SHEETS | SHEET NO. |
| 788 | 520-1-2 | ST. CLAIR | 142 | 68 |
| CONTRACT NO. 76850 | | | | |
| ILLINOIS FED. AID PROJECT | | | | |