


BY:	DATE:
NO.:	NO.:
ORIGINAL SURVEY NOTE BOOK NO.:	SURVEYED PLOTTED AREAS CHECKED:
FINAL SURVEY NOTE BOOK NO.:	SURVEYED PLOTTED AREAS CHECKED:

BY:	DATE:
NO.:	NO.:
ORIGINAL SURVEY NOTE BOOK NO.:	SURVEYED PLOTTED AREAS CHECKED:
FINAL SURVEY NOTE BOOK NO.:	SURVEYED PLOTTED AREAS CHECKED:

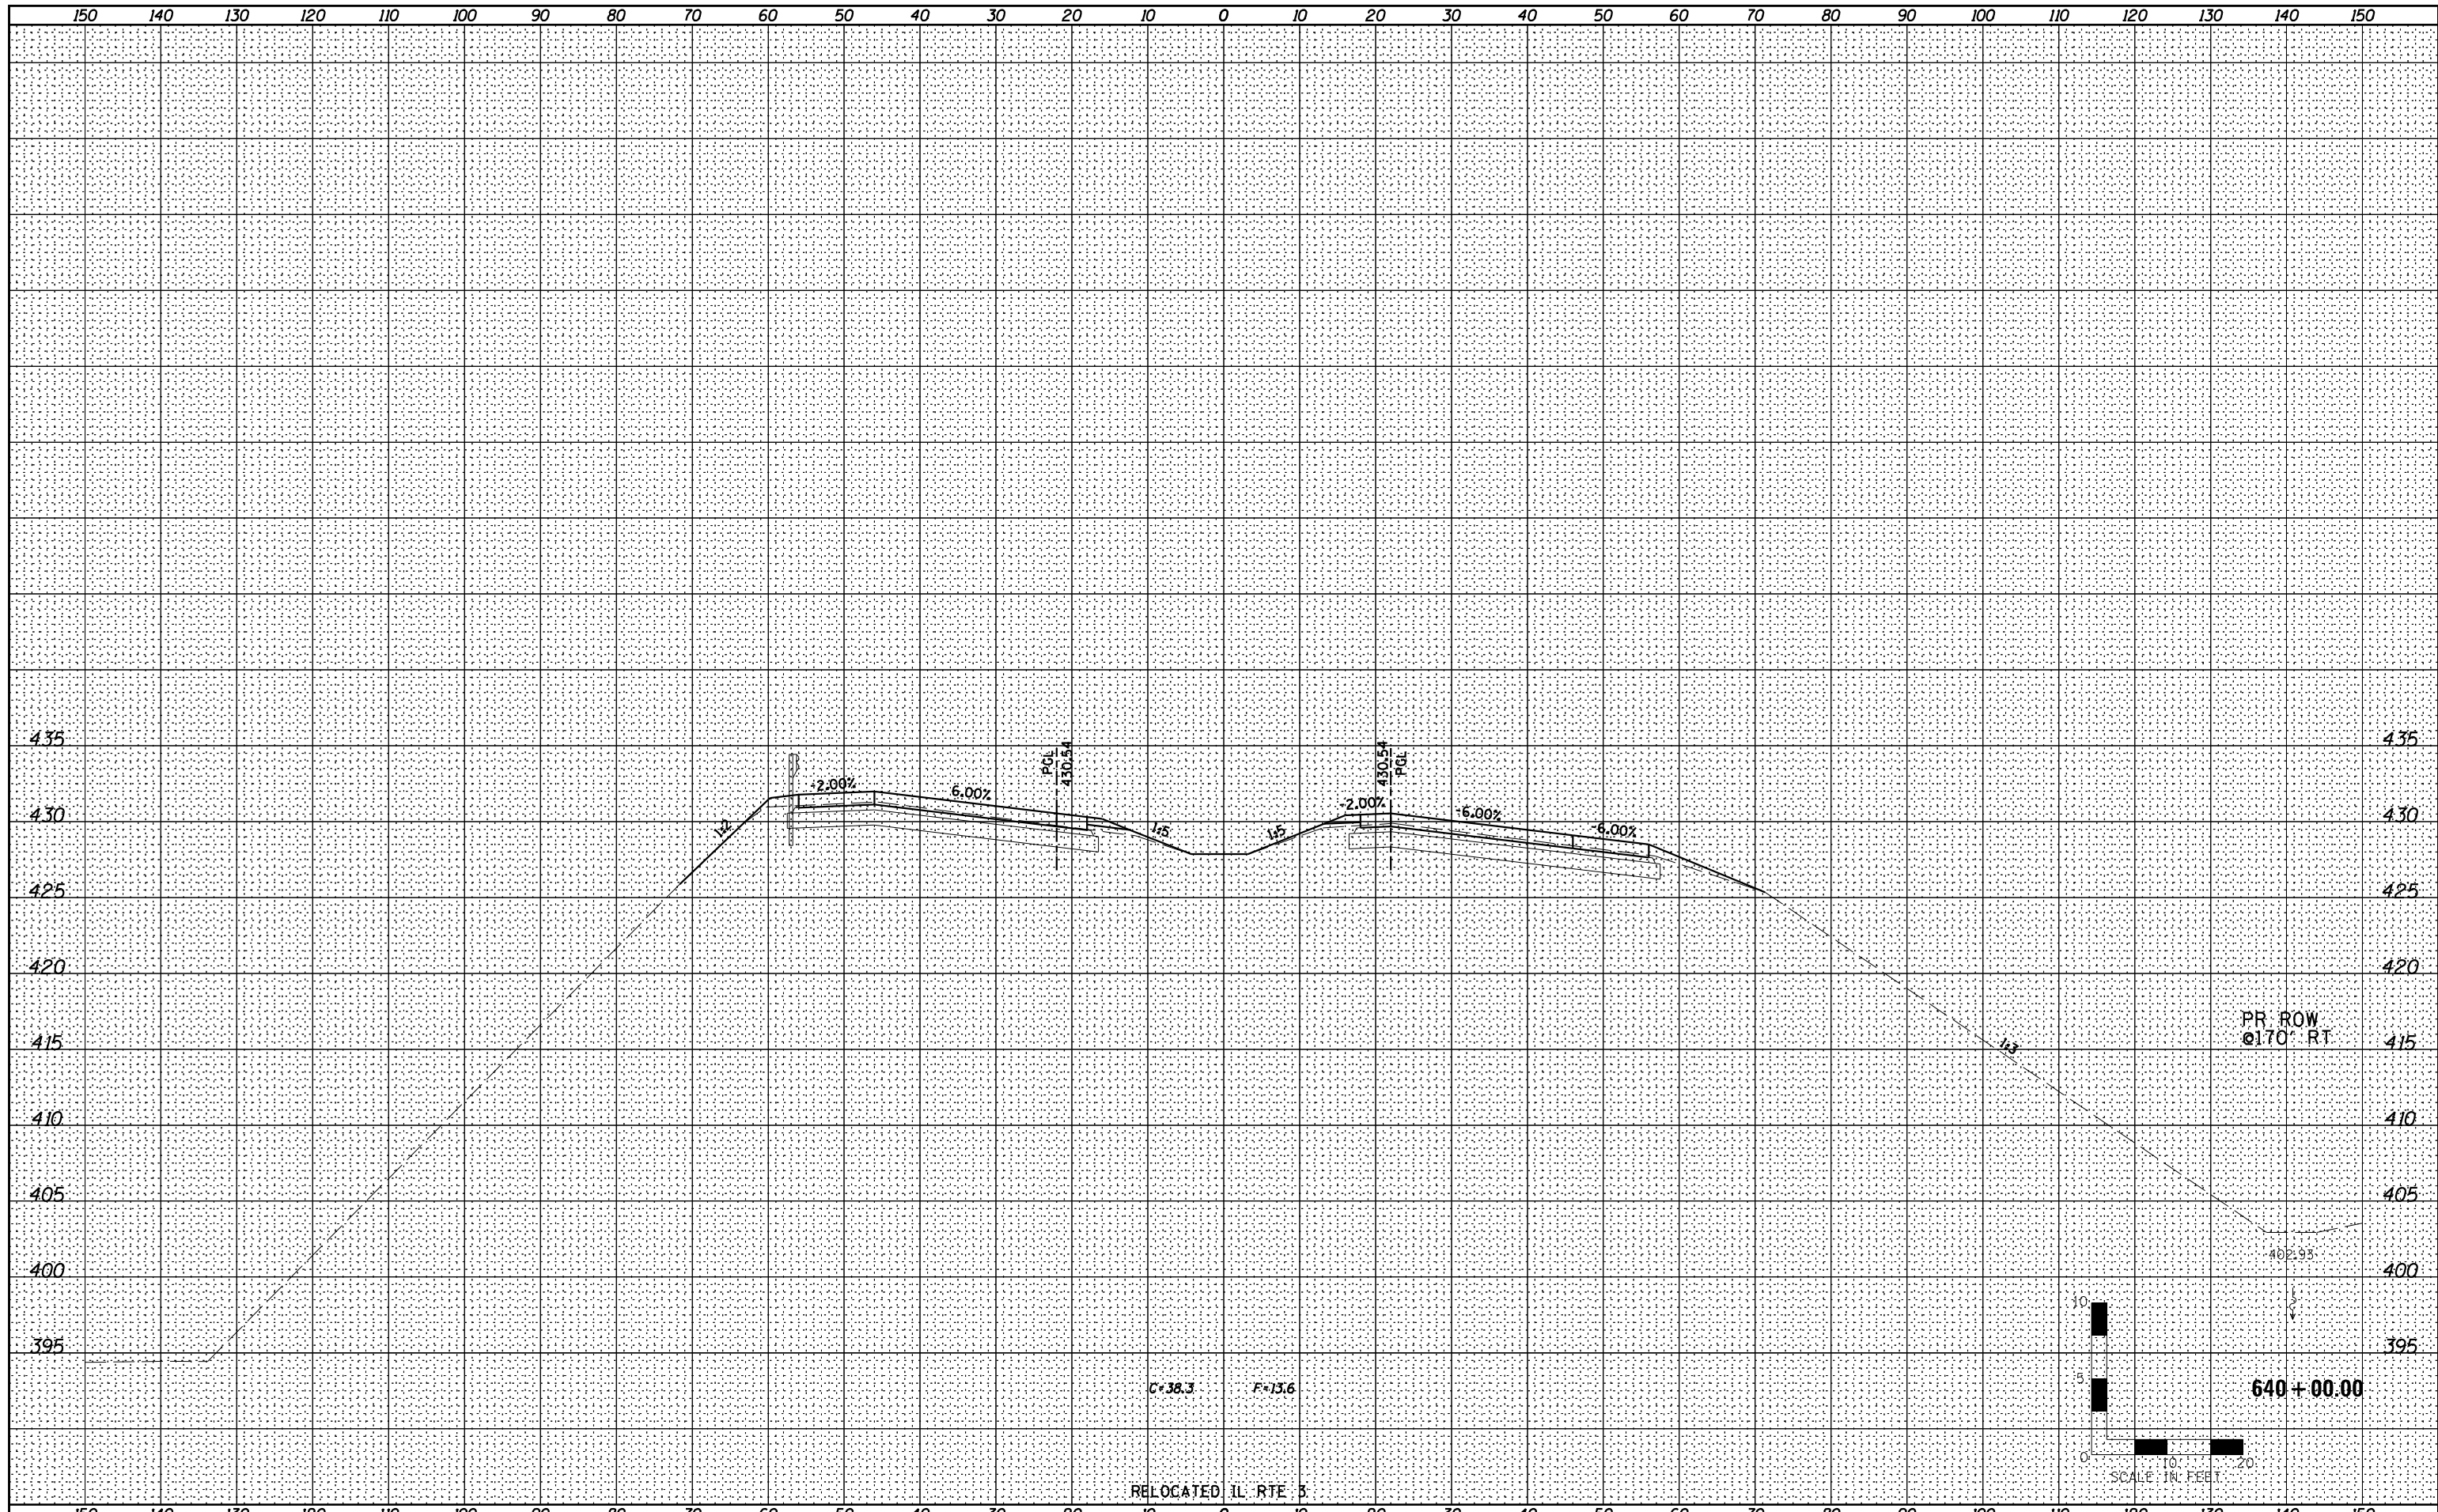

USER NAME = *USER*	DESIGNED - JJ0	REVISED -
	DRAWN - JJ0	REVISED -
PLOT SCALE =	CHECKED - PJM	REVISED -
PLOT DATE	DATE - 03/20/13	REVISED -

**STATE OF ILLINOIS  
DEPARTMENT OF TRANSPORTATION**

RELOCATED IL RTE 3 CROSS SECTIONS	
SCALE:	SHEET NO. OF SHEETS STA. 640+00.00 TO STA. 640+00.00

F.A.P. RTE.	SECTION	COUNTY	TOTAL SHEETS	SHEET NO.
788	520-1-2	ST. CLAIR	142	111
CONTRACT NO. 76850				
ILLINOIS FED. AID PROJECT				