


BY	DATE
FINAL SURVEY NO.	SURVEYED PLOTTED

BY	DATE
ORIGINAL SURVEY NO.	SURVEYED PLOTTED

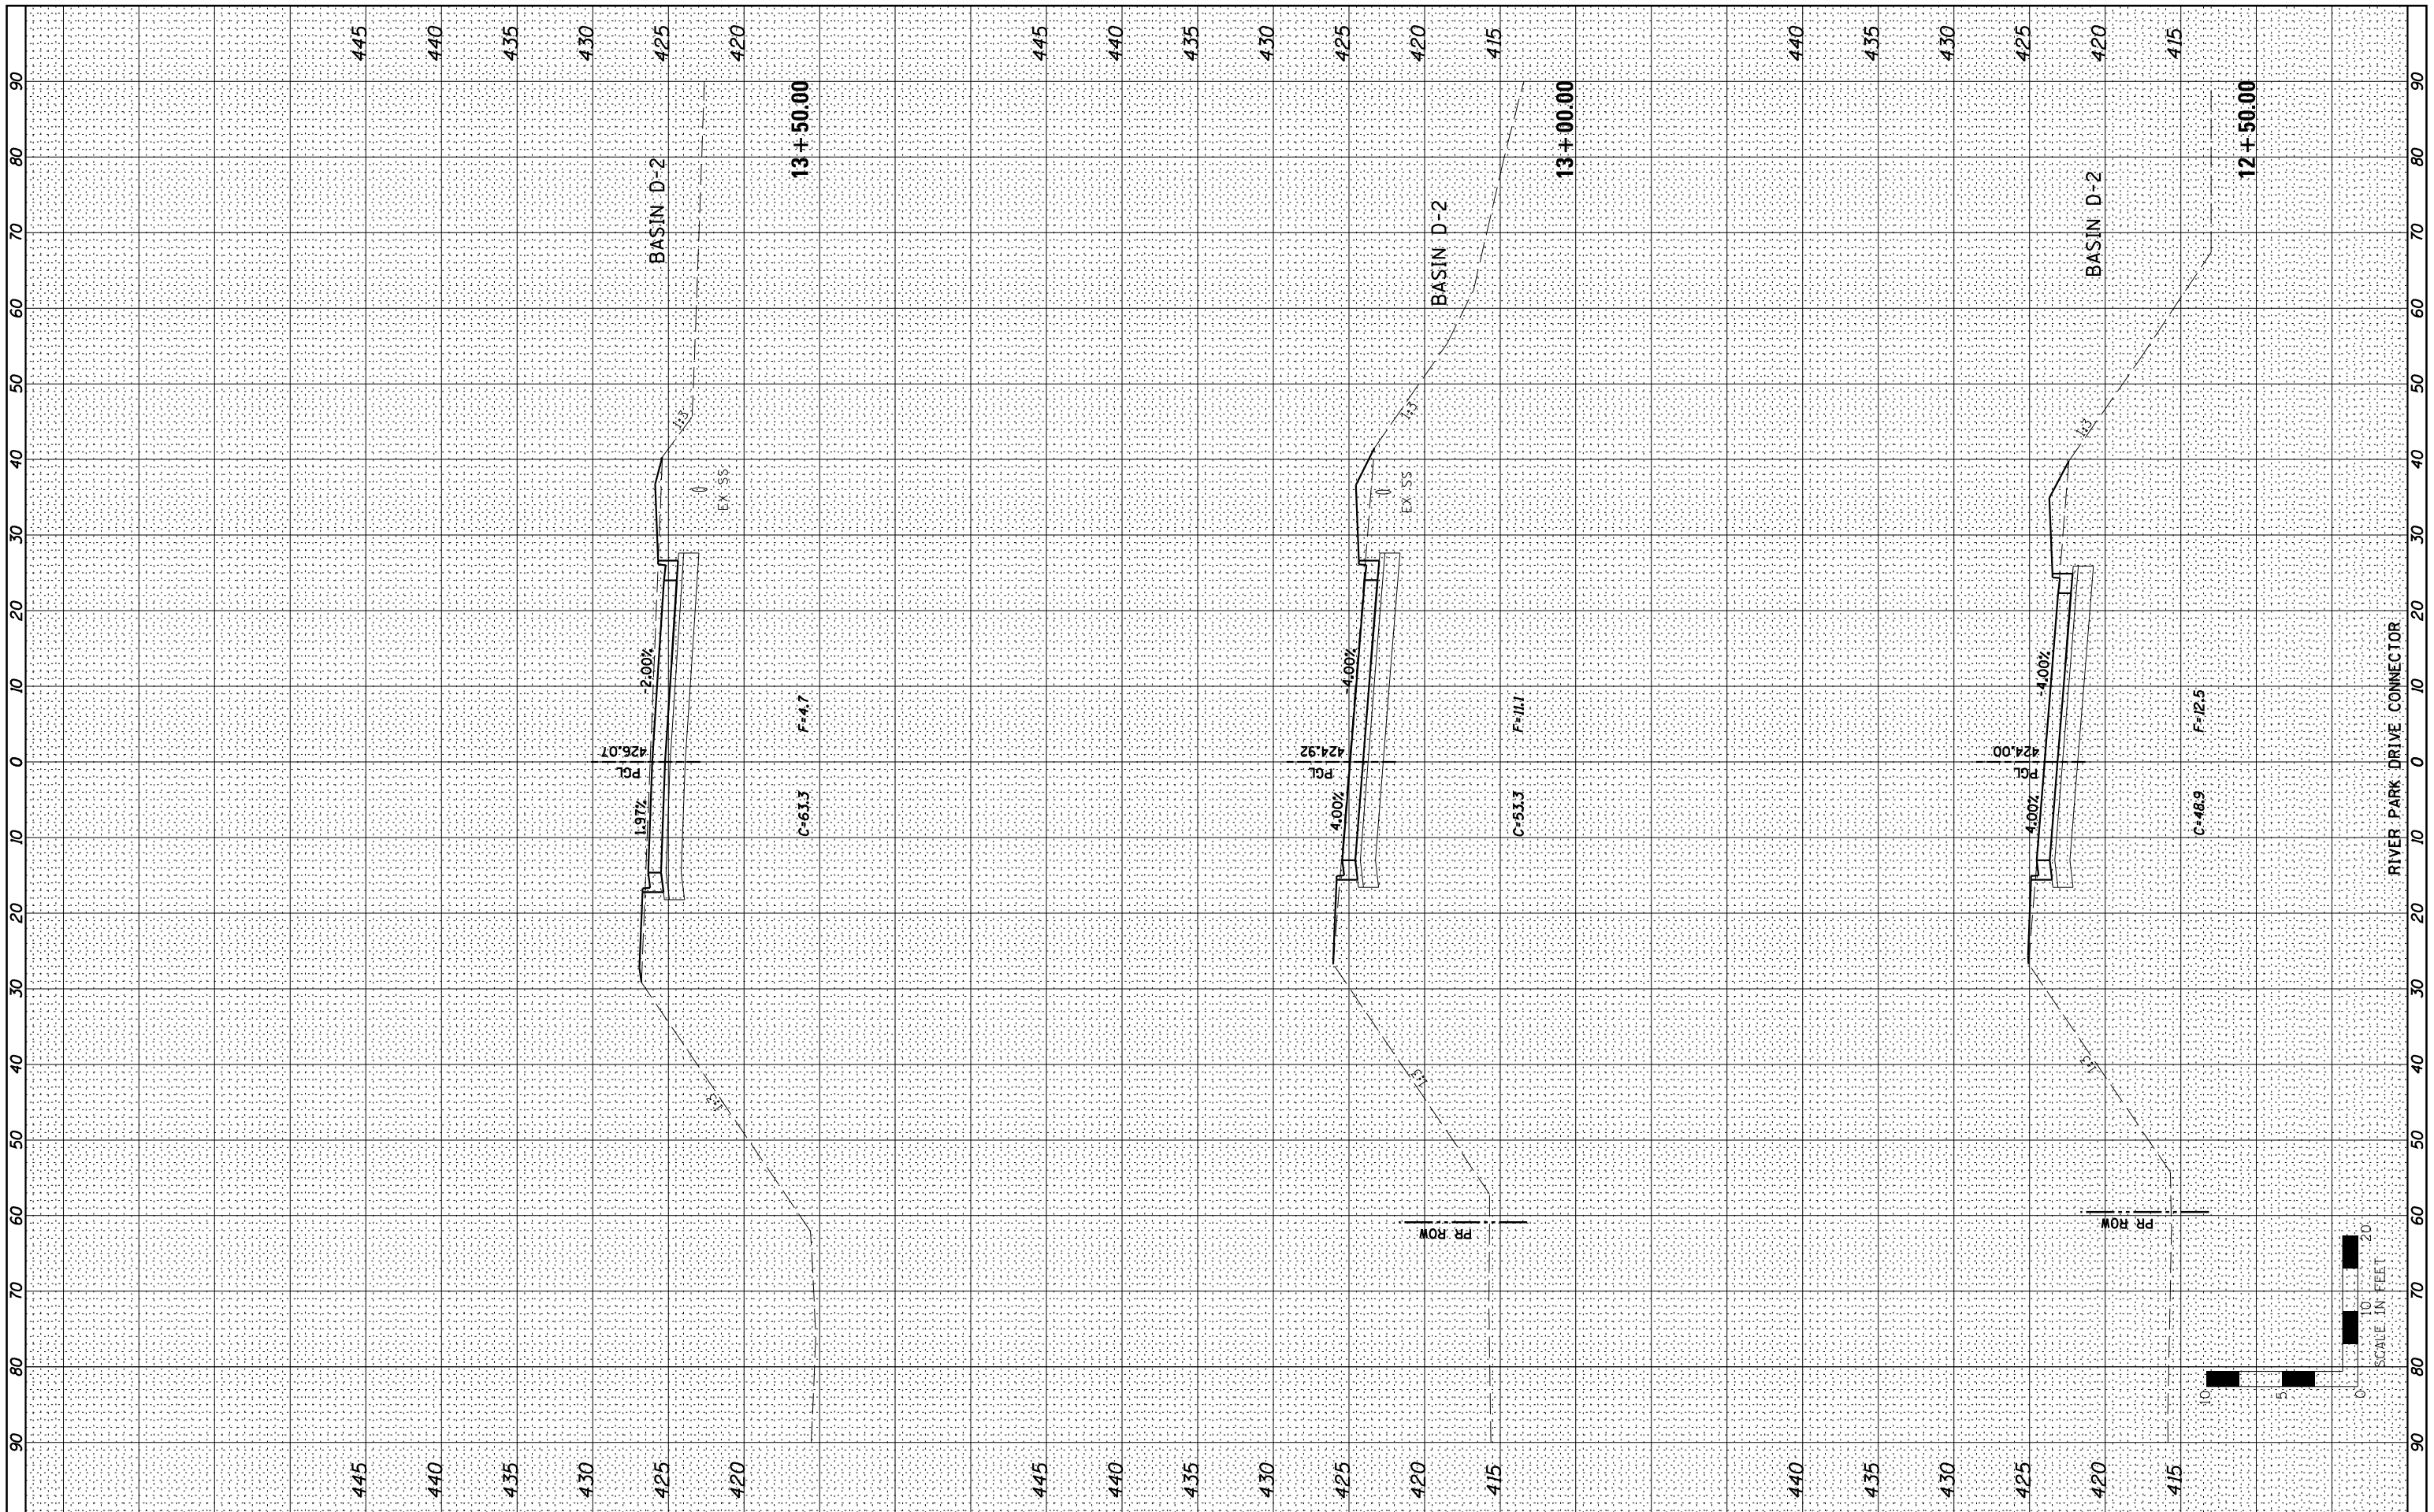

Farnsworth GROUP INC.
 2709 McGraw Drive
 Bloomington, Illinois 61704
 309/663-8435, 309/663-1571 fax

USER NAME	= *USER*	DESIGNED	- JJJ	REVISED	-
		DRAWN	- JJJ	REVISED	-
PLOT SCALE	= *SCALE*	CHECKED	- PJM	REVISED	-
PLOT DATE	= *DATE*	DATE	- 03/20/13	REVISED	-

**STATE OF ILLINOIS
 DEPARTMENT OF TRANSPORTATION**

**RIVER PARK DRIVE CONNECTOR
 CROSS SECTIONS**

SCALE: SHEET NO. OF SHEETS STA. 12+50.00 TO STA. 13+50.00

F.A.P. R.E.	SECTION	COUNTY	TOTAL SHEETS	SHEET NO.
788	520-1-2	ST. CLAIR	142	118
CONTRACT NO. 76850				
ILLINOIS FED. AID PROJECT				

SCALE IN FEET
 0 10 20