



DATE	
BY	
FINAL SURVEY	SURVEYED
NOTE BOOK	PLOTTED
NO.	TEMPLATE
	AREAS CHECKED

DATE	
BY	
ORIGINAL SURVEY	SURVEYED
NOTE BOOK	PLOTTED
NO.	TEMPLATE
	AREAS CHECKED

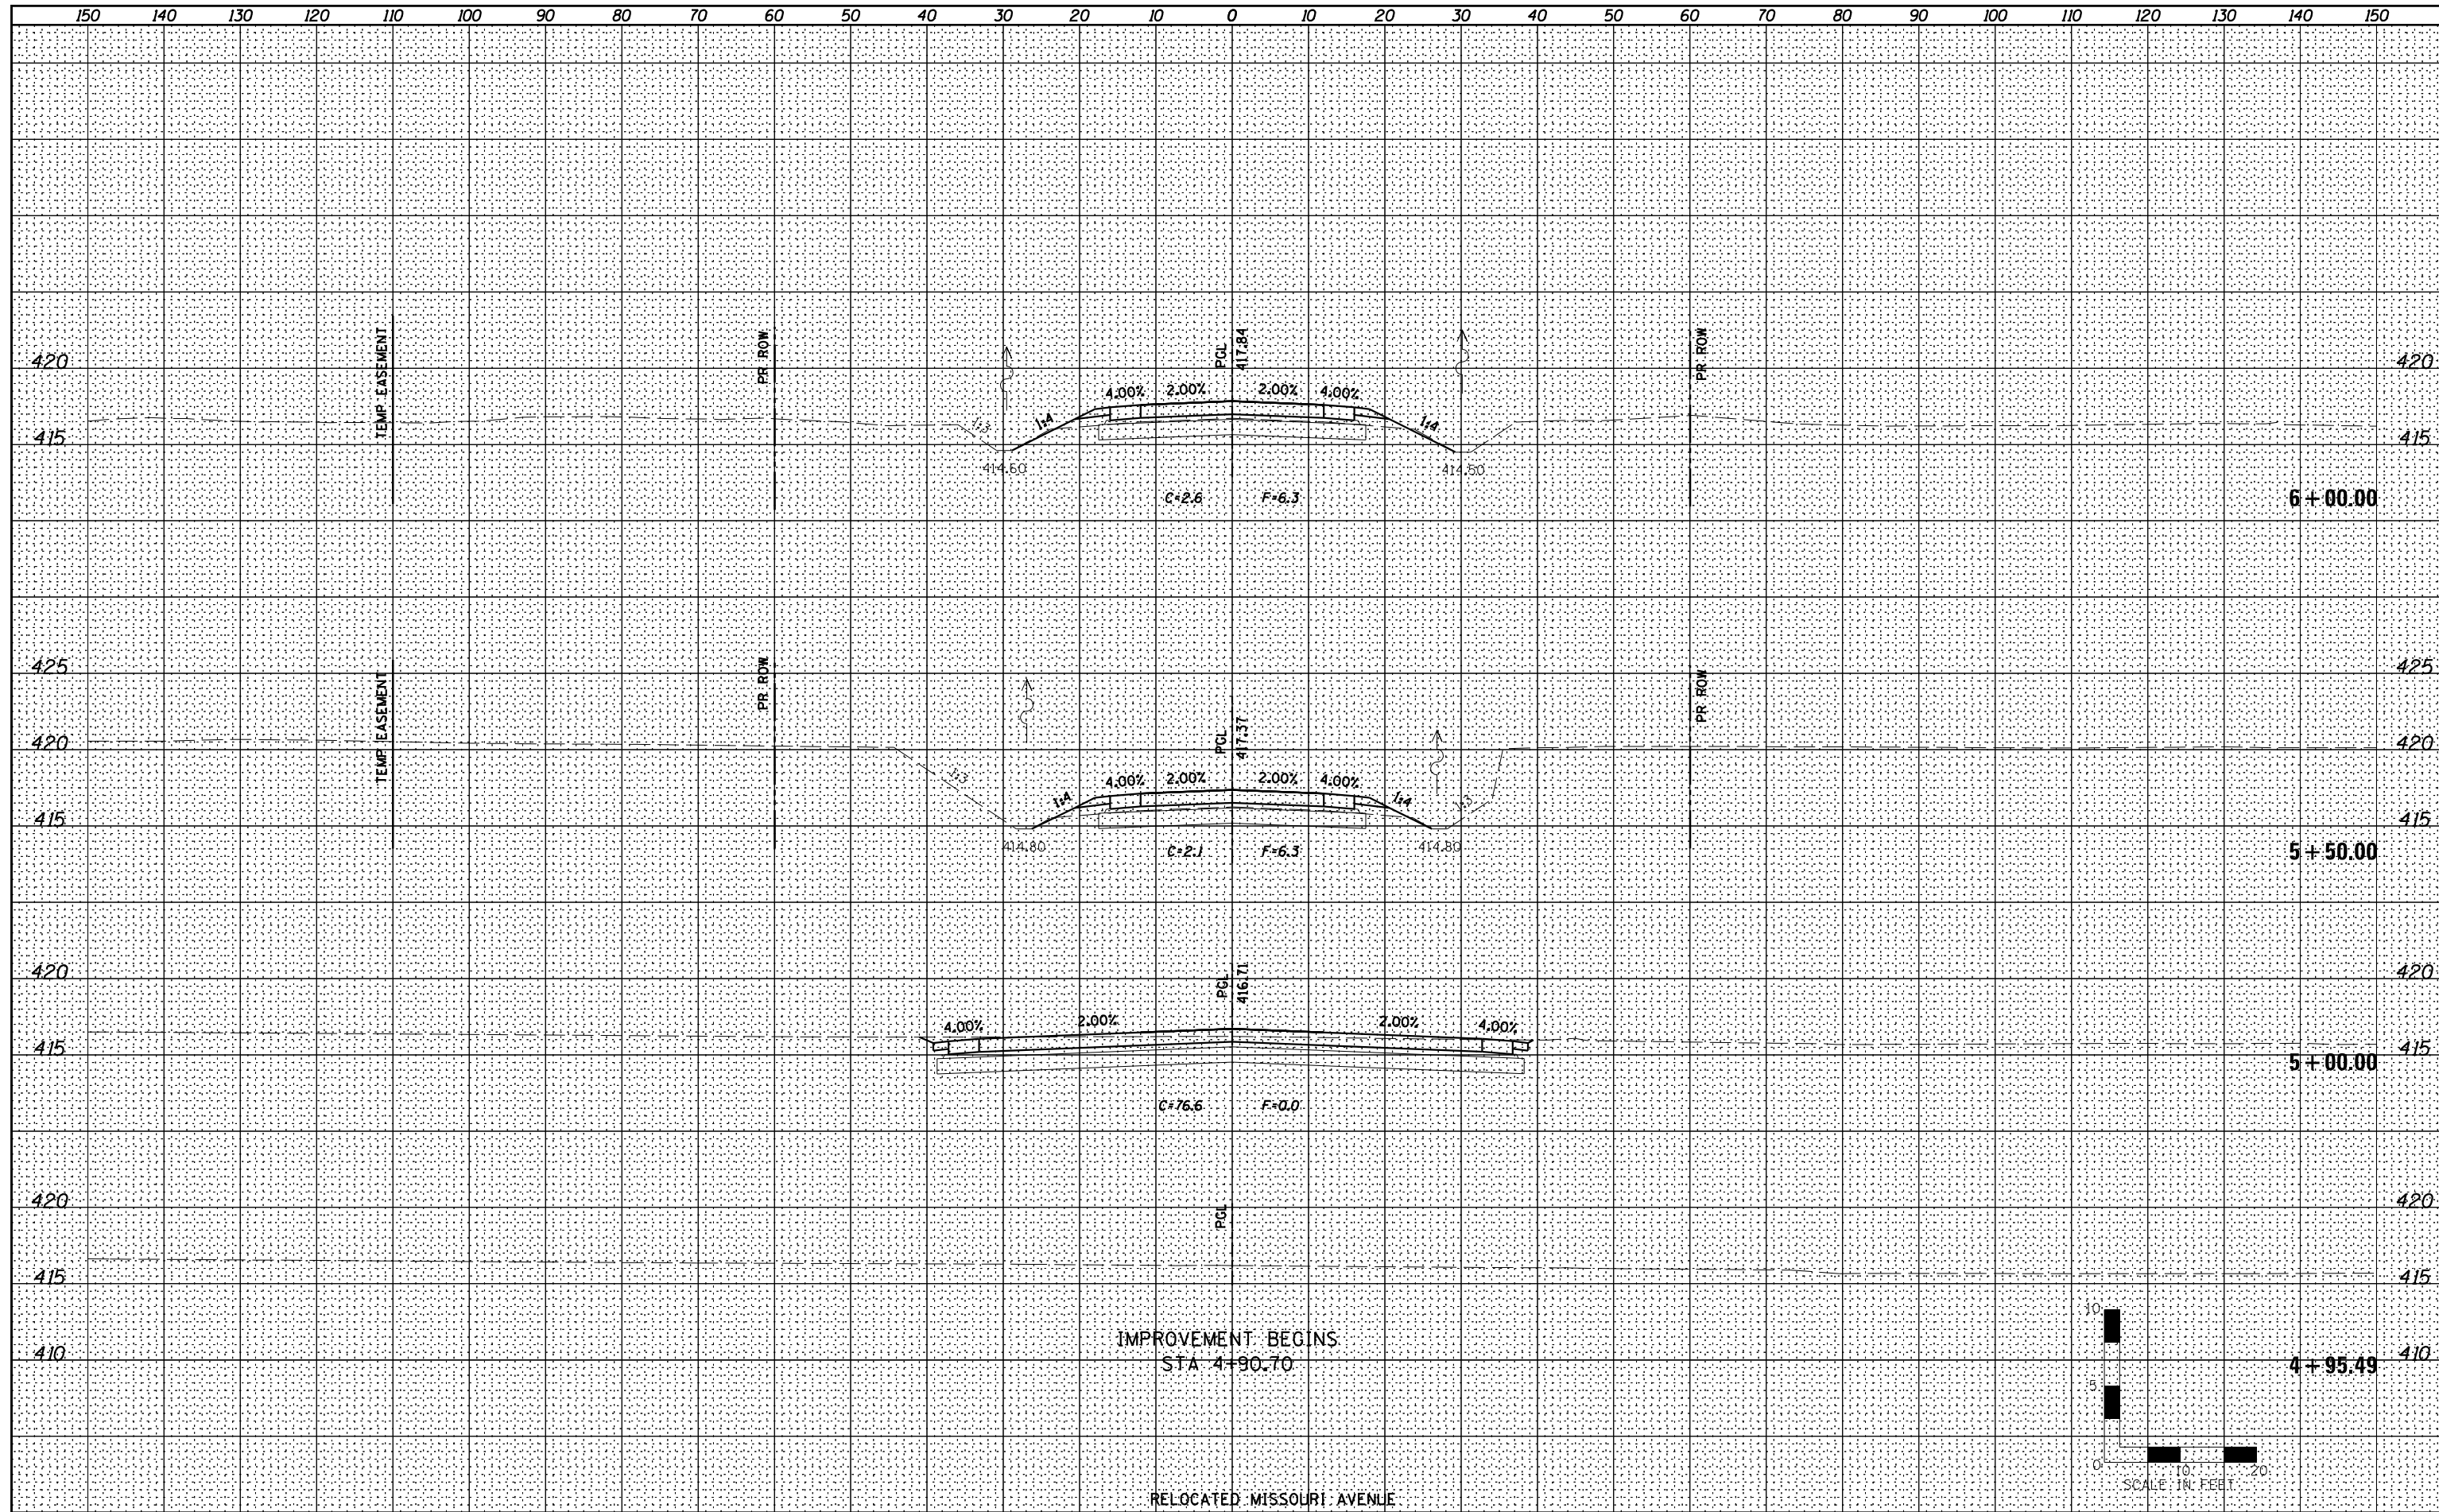

IMPROVEMENT BEGINS
STA 4+90.70

RELOCATED MISSOURI AVENUE

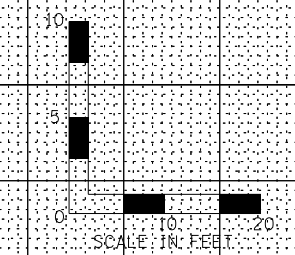

 Farnsworth GROUP INC. 2709 McGraw Drive Bloomington, Illinois 61704 309/663-8435, 309/663-1571 fax	USER NAME = *USER* DESIGNED - JJO DRAWN - JJO PLOT SCALE = *SCALE* PLOT DATE = *DATE*	DESIGNED - JJO DRAWN - JJO CHECKED - PJM DATE - 03/20/13	REVISED - REVISED - REVISED - REVISED -	STATE OF ILLINOIS DEPARTMENT OF TRANSPORTATION	RELOCATED MISSOURI AVENUE CROSS SECTIONS			F.A.P. RTE. 788 SECTION 520-1-2 COUNTY ST. CLAIR TOTAL SHEETS 142 SHEET NO. 120 CONTRACT NO. 76850
	SCALE: SHEET NO. OF SHEETS STA. 4+95.49 TO STA. 6+00.00				ILLINOIS FED. AID PROJECT			