



DATE	
BY	
PLAN	
REVISIONS	
DATE	
BY	
DESCRIPTION	
NO.	

DATE	
BY	
PROFILE	
REVISIONS	
DATE	
BY	
DESCRIPTION	
NO.	

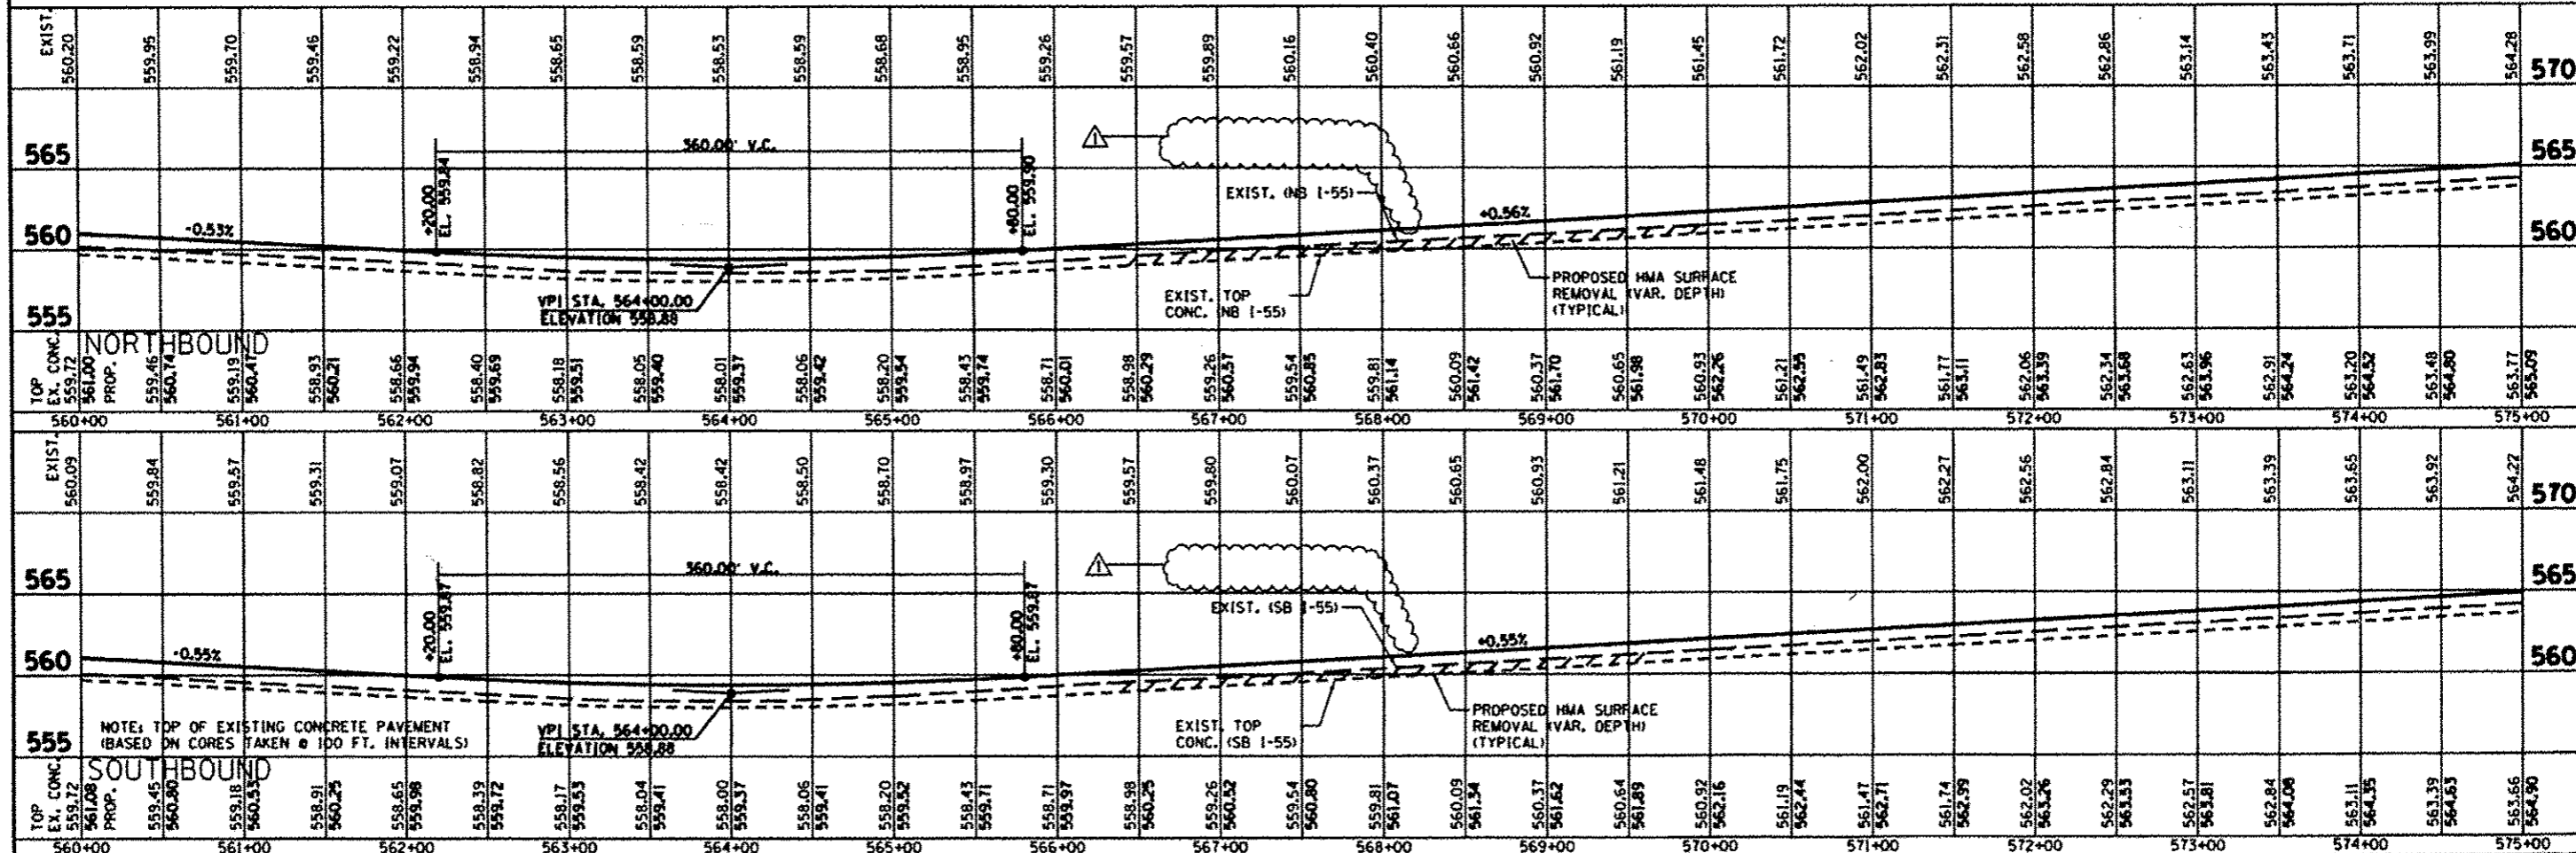

FILE NAME	USER NAME	DESIGNED	REVISION	STATE OF ILLINOIS	FAI ROUTE 55 (I-55)	P.A.I. R.T.E.	SECTION	COUNTY	TOTAL SHEETS	SHEET NO.
		CHECKED	REVISION	DEPARTMENT OF TRANSPORTATION		55	60-11.2RS-3	MADISON	212	38
		DRAWN	REVISION		SCALE: 1" = 50'					
		CHECKED	REVISION							

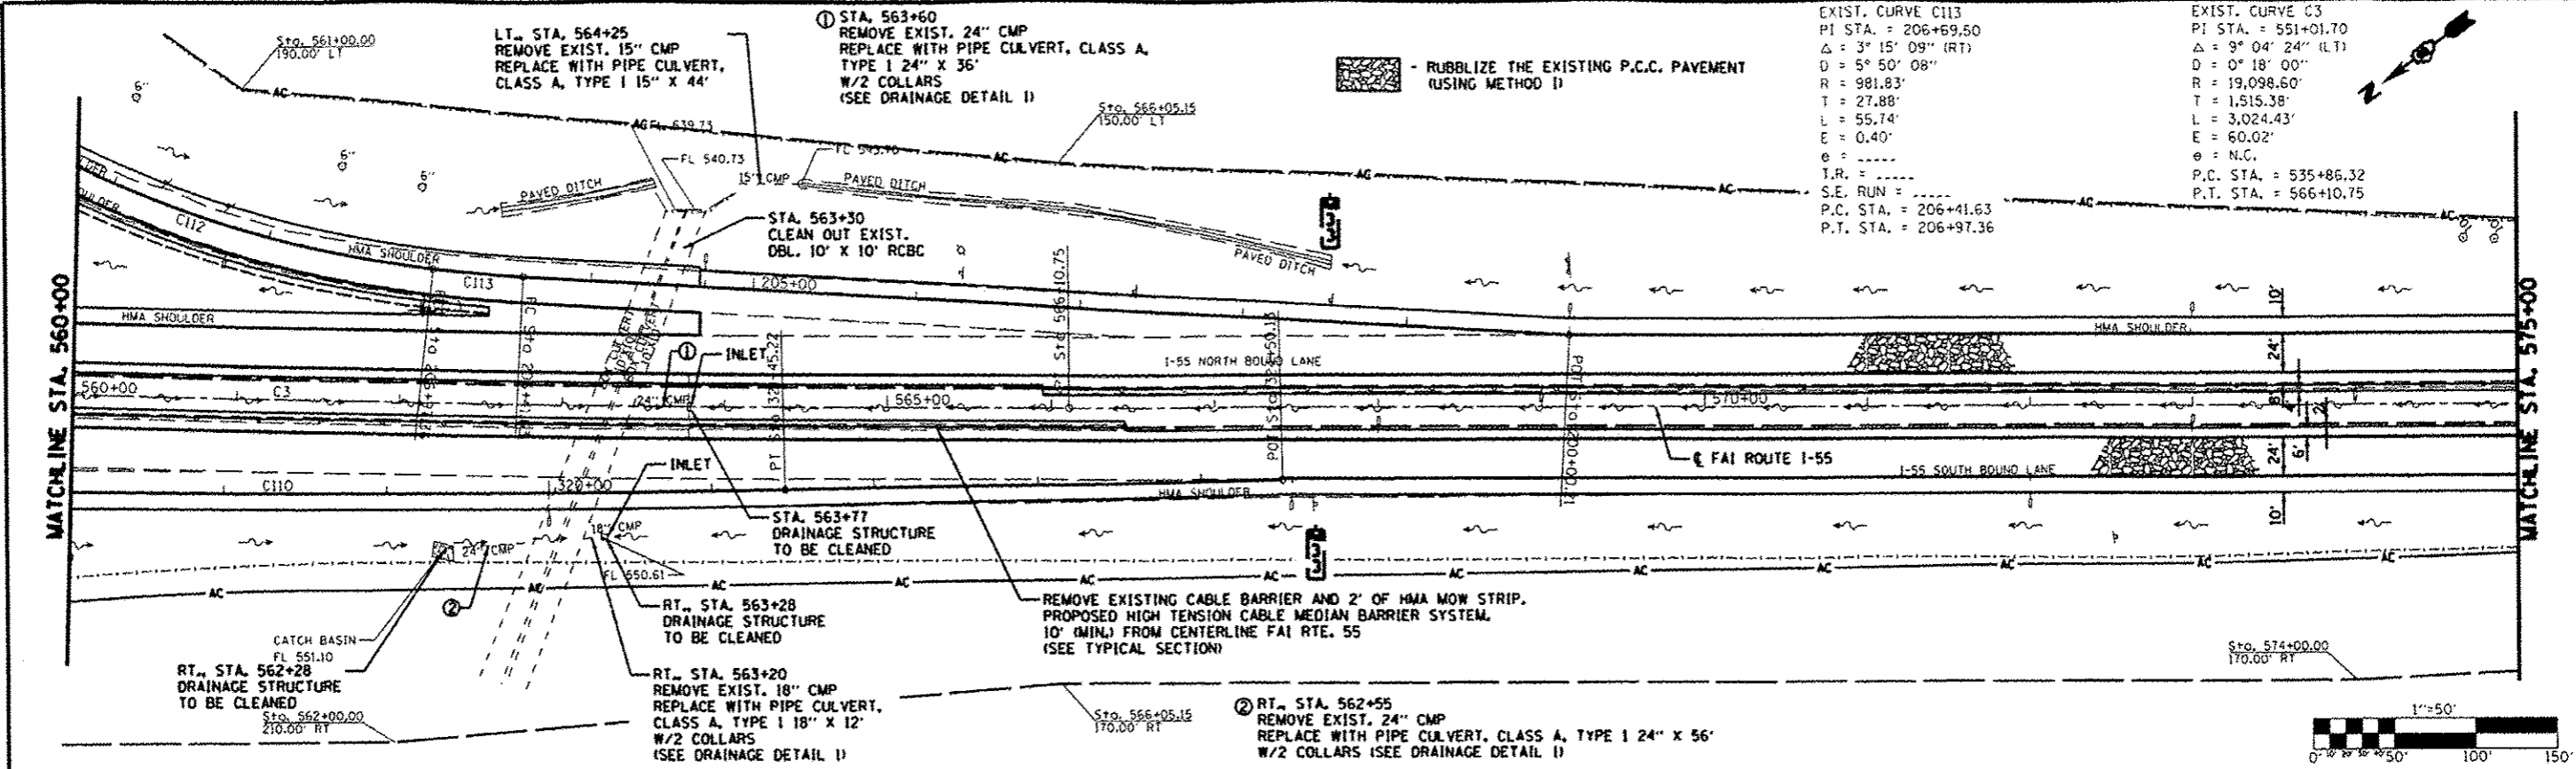

ILLINOIS FED. AID PROJECT