


DATE	
BY	
PROJECT	
PLANNED	
DESIGNED	
CHECKED	
DRAWN	
DATE	
BY	
PROJECT	
PLANNED	
DESIGNED	
CHECKED	
DRAWN	
DATE	
BY	
PROJECT	
PLANNED	
DESIGNED	
CHECKED	
DRAWN	
DATE	
BY	
PROJECT	
PLANNED	
DESIGNED	
CHECKED	
DRAWN	
DATE	
BY	
PROJECT	
PLANNED	
DESIGNED	
CHECKED	
DRAWN	
DATE	
BY	
PROJECT	
PLANNED	
DESIGNED	
CHECKED	
DRAWN	
DATE	
BY	
PROJECT	
PLANNED	
DESIGNED	
CHECKED	
DRAWN	

DATE	
BY	
PROJECT	
PLANNED	
DESIGNED	
CHECKED	
DRAWN	
DATE	
BY	
PROJECT	
PLANNED	
DESIGNED	
CHECKED	
DRAWN	
DATE	
BY	
PROJECT	
PLANNED	
DESIGNED	
CHECKED	
DRAWN	
DATE	
BY	
PROJECT	
PLANNED	
DESIGNED	
CHECKED	
DRAWN	

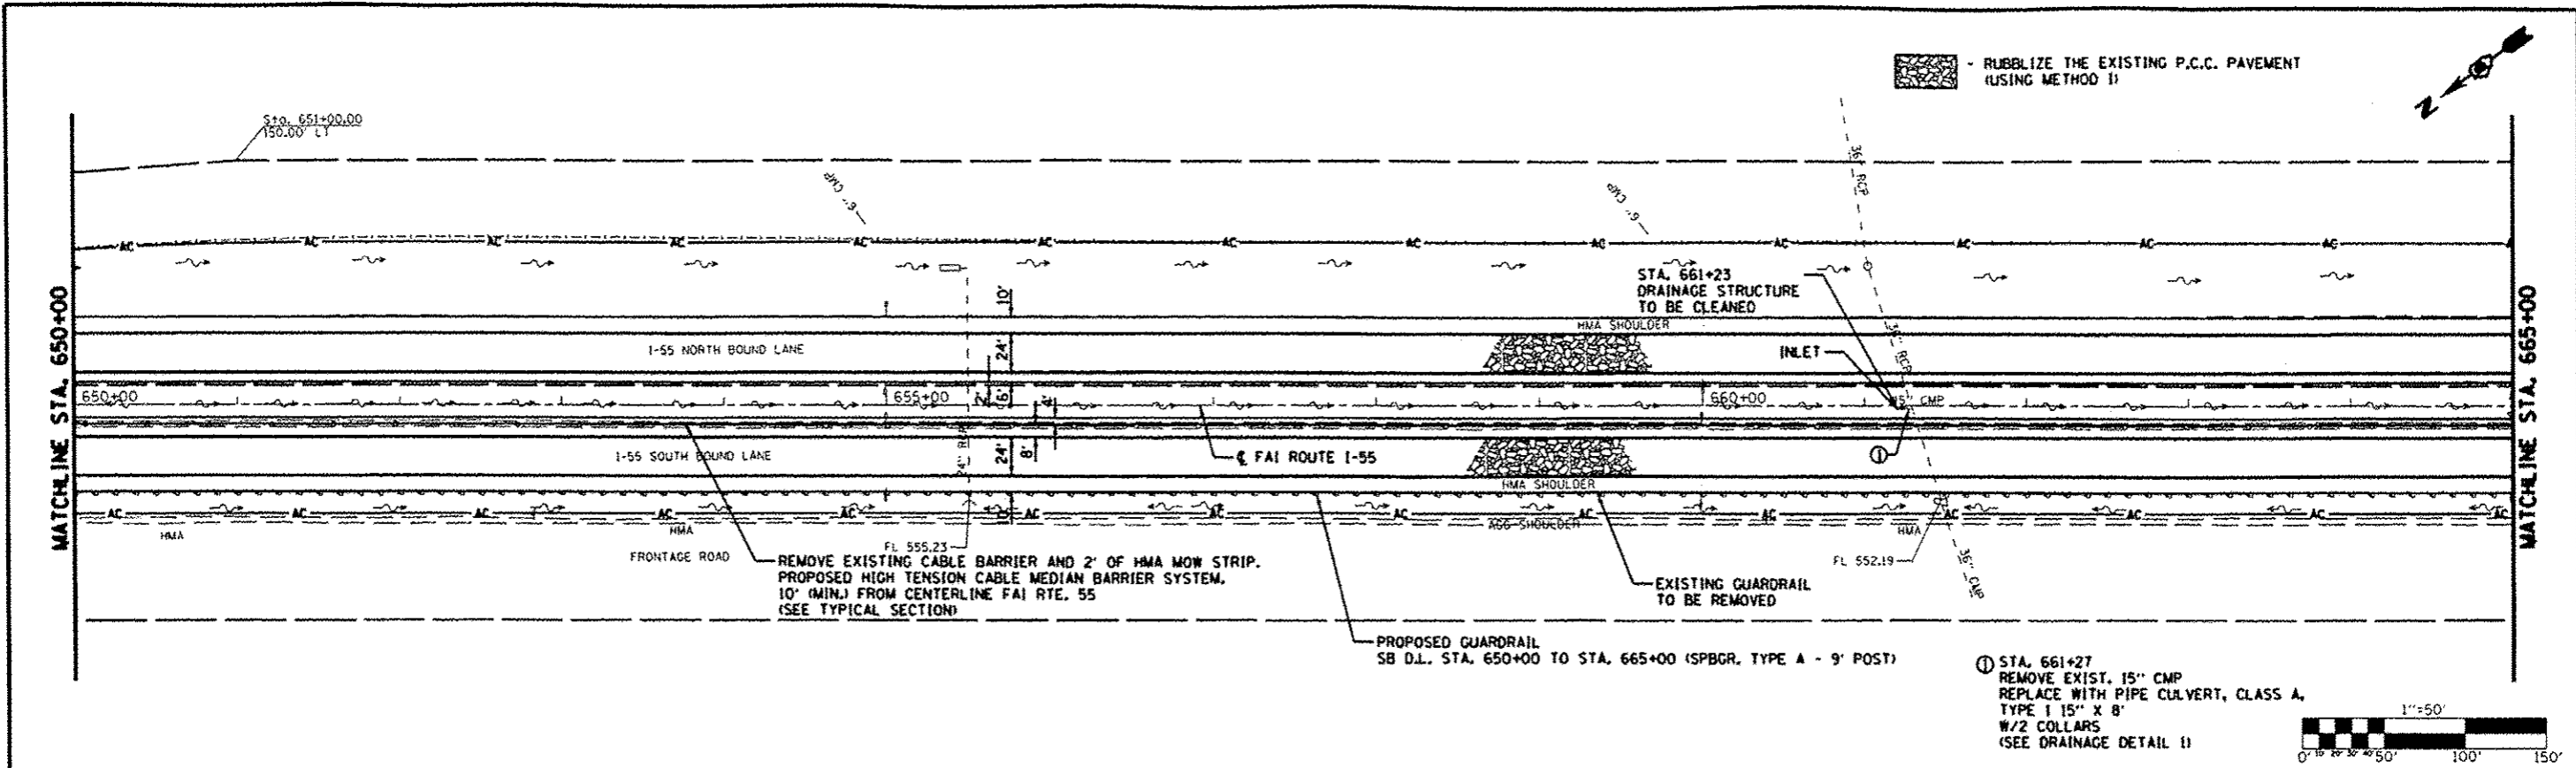

EXIST. EL.	562.17	562.13	562.00	561.88	561.78	561.67	561.54	561.40	561.24	561.12	561.03	560.93	560.82	560.72	560.63	560.54	560.47	560.38	560.30	560.19	560.07	559.96	559.86	559.77	559.69	559.58	559.46	559.38	559.31	559.21	559.11						
565																																					
560																																					
555																																					
TOP EX. CONC. PROP.	562.79	561.46	561.36	561.26	561.16	561.05	560.95	560.84	560.74	560.63	560.52	560.41	560.30	560.19	560.08	559.98	559.87	559.76	559.66	559.56	559.46	559.36	559.26	559.16	559.06	558.96	558.87	558.77	558.68	558.59	558.50						
650+00	651+00	652+00	653+00	654+00	655+00	656+00	657+00	658+00	659+00	660+00	661+00	662+00	663+00	664+00	665+00																						
EXIST. EL.	562.11	562.04	561.94	561.85	561.74	561.62	561.51	561.39	561.29	561.20	561.08	560.96	560.85	560.75	560.66	560.57	560.50	560.43	560.35	560.26	560.15	560.04	559.92	559.81	559.71	559.62	559.53	559.44	559.34	559.25	559.14						
565																																					
560																																					
555																																					
TOP EX. CONC. PROP.	562.83	561.46	561.36	561.26	561.16	561.06	560.96	560.86	560.77	560.68	560.60	560.51	560.43	560.34	560.26	560.17	560.08	559.99	559.90	559.81	559.71	559.62	559.52	559.43	559.33	559.23	559.13	559.03	558.93	558.82	558.72						
650+00	651+00	652+00	653+00	654+00	655+00	656+00	657+00	658+00	659+00	660+00	661+00	662+00	663+00	664+00	665+00																						

FILE NAME	USER NAME	DESIGNED	REVISOR	STATE OF ILLINOIS	SECTION	COUNTY	TOTAL SHEETS
		CHECKED	6-6-13	DEPARTMENT OF TRANSPORTATION	60-1.2RS-3	MADISON	212 44
PLANNED		DRAWN		FAI ROUTE 55 (I-55)	55		
DATE		CHECKED		SCALE: 1" = 50'	SHEET NO. OF SHEETS	STA. 650+00 TO STA. 665+00	CONTRACT NO. 76099
							ILLINOIS HIGHWAY DEPARTMENT