

BEGIN PROJECT  
STA. 250+00

① STA. 520+65 TO STA. 522+69  
REMOVE EXIST. 18" CMP.  
REPLACE WITH PIPE CULV., CL. A  
TYPE 1 18" X 204'  
CONNECT TO EXIST. INLETS AT  
STA. 520+65 AND STA. 522+69 W/COLLAR (2)

Sta. 520+55.61  
160.00' LT


② STA. 522+69 TO STA. 524+73  
REMOVE EXIST. 12" CMP.  
REPLACE WITH PIPE CULV., CL. A  
TYPE 1 12" X 202'  
CONNECT TO EXIST. INLETS AT  
STA. 522+69 AND STA. 524+73 W/COLLAR (2)

③ STA. 524+73 TO STA. 526+75  
REMOVE EXIST. 12" CMP.  
REPLACE WITH PIPE CULV., CL. A  
TYPE 1 12" X 202'  
CONNECT TO EXIST. INLETS AT  
STA. 524+73 AND STA. 526+75 W/COLLAR (2)

RUBBLIZE THE EXISTING P.C.C. PAVEMENT  
(USING METHOD I)

④ STA. 526+75 TO STA. 528+77  
REMOVE EXIST. 12" CMP.  
REPLACE WITH PIPE CULV., CL. A  
TYPE 1 12" X 202'  
CONNECT TO EXIST. INLETS AT  
STA. 526+75 AND STA. 528+77 W/COLLAR (2)

⑤ STA. 528+77 TO STA. 530+79  
REMOVE EXIST. 12" CMP.  
REPLACE WITH PIPE CULV., CL. A  
TYPE 1 12" X 202'  
CONNECT TO EXIST. INLETS AT  
STA. 528+77 AND STA. 530+79 W/COLLAR (2)

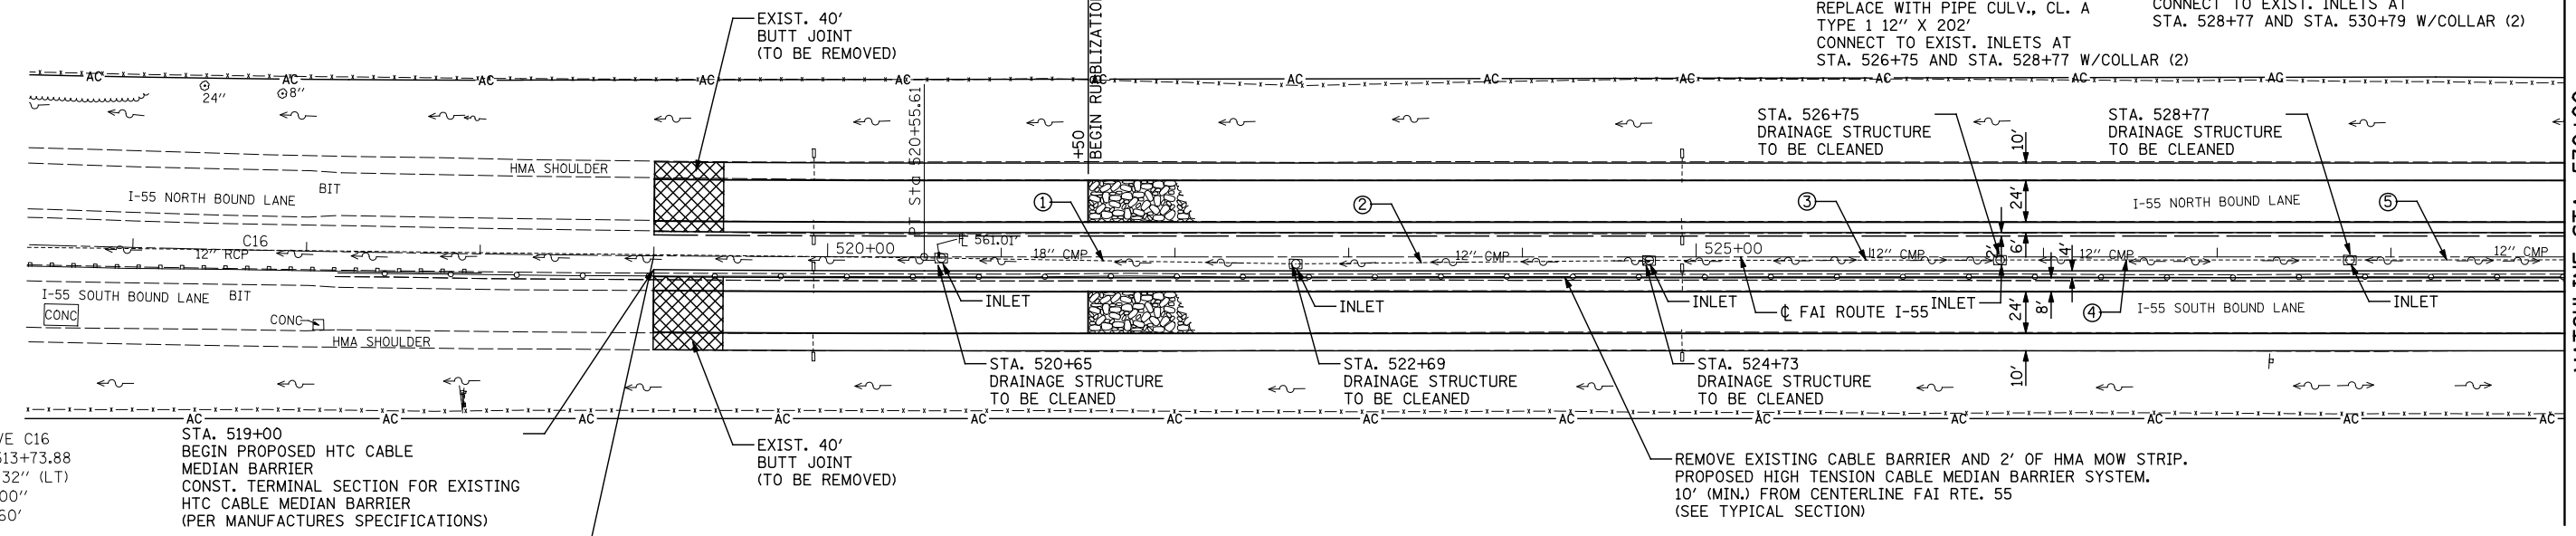



EXIST. CURVE C16  
PI STA. = 513+73.88  
 $\Delta = 4^{\circ} 05' 32''$  (LT)  
D = 0° 18' 00"  
R = 19,098.60'  
T = 682.31'  
L = 1,364.04'  
E = 12.18'  
e = N.C.  
P.C. STA. = 506+91.57  
P.T. STA. = 520+55.61

STA. 519+00  
BEGIN PROPOSED HTC CABLE  
MEDIAN BARRIER  
CONST. TERMINAL SECTION FOR EXISTING  
HTC CABLE MEDIAN BARRIER  
(PER MANUFACTURES SPECIFICATIONS)

BEGIN CONSTRUCTION  
STA. 519+00

Sta. 520+55.61  
165.00' RT

NOTE:  
PROFILE GRADES ARE SHOWN ALONG CENTERLINE OF N.B. & S.B. LANES

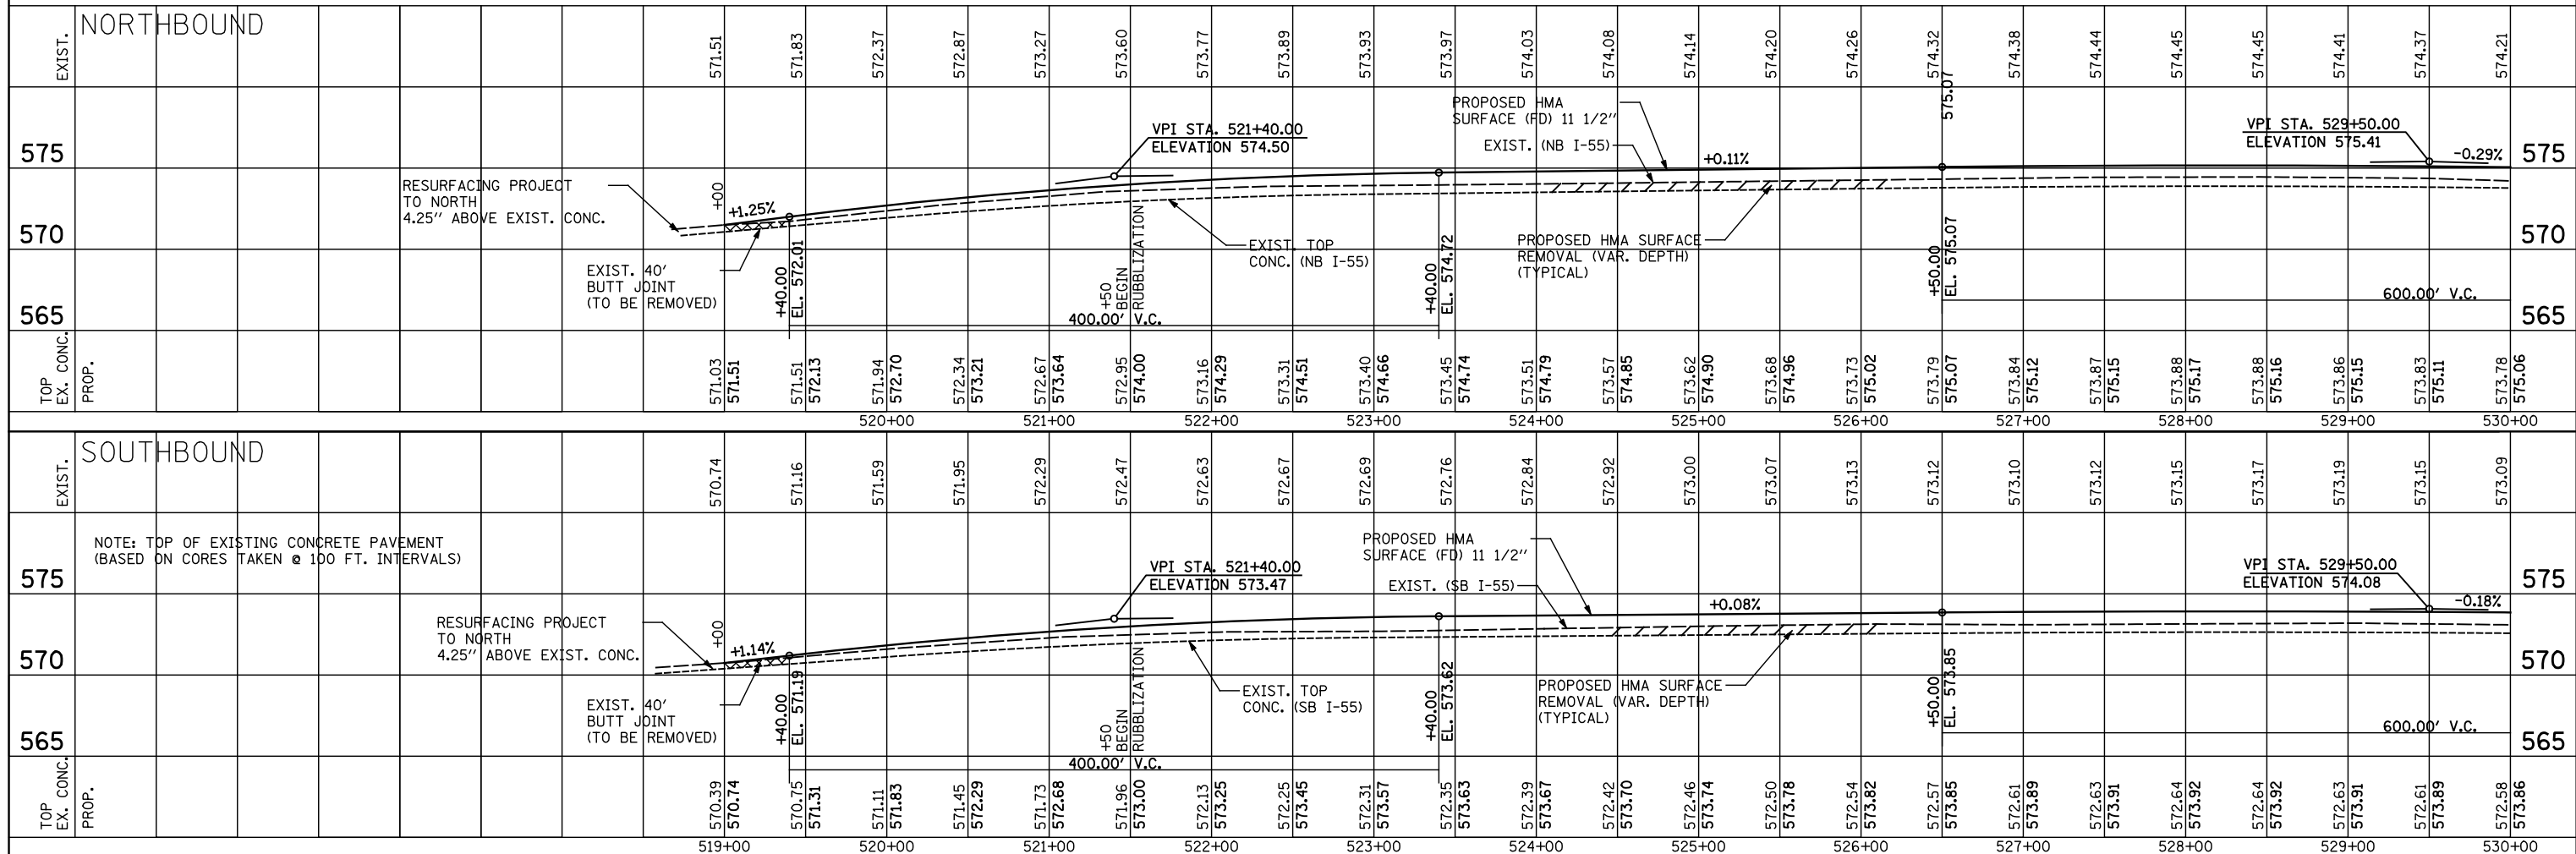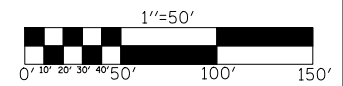

FILE NAME = ...	USER NAME = \$(USER)	DESIGNED -	REVISIONS -	STATE OF ILLINOIS DEPARTMENT OF TRANSPORTATION	FAI ROUTE 55 (I-55)	F.A.I. RTE. 55	SECTION 60-(1,2)RS-3	COUNTY MADISON	TOTAL SHEETS 212	SHEET NO. 35
... \CADD\0876D999-Shr-P1nprf1.dgn	PLLOT SCALE = 100.0000' / IN.	CHECKED -	REVISIONS -						CONTRACT NO. 76D99	
Johnson, Depp & Quisenberry CONSULTING ENGINEERS Springfield, Illinois	PLLOT DATE = 02/02/2012 17:33:32	DRAWN -	REVISIONS -			SCALE: 1" = 50'	SHEET NO. OF SHEETS	STA. 515+00 TO STA. 530+00		ILLINOIS FED. AID PROJECT

PLAN	SURVEYED	DATE
NOTE BOOK	PLOTTED	BY
NO.	CHECKED	
	FILE NAME	

PROFILE	SURVEYED	DATE
NOTE BOOK	PLOTTED	BY
NO.	CHECKED	
	FILE NAME	