



MATCHLINE STA. 530+00

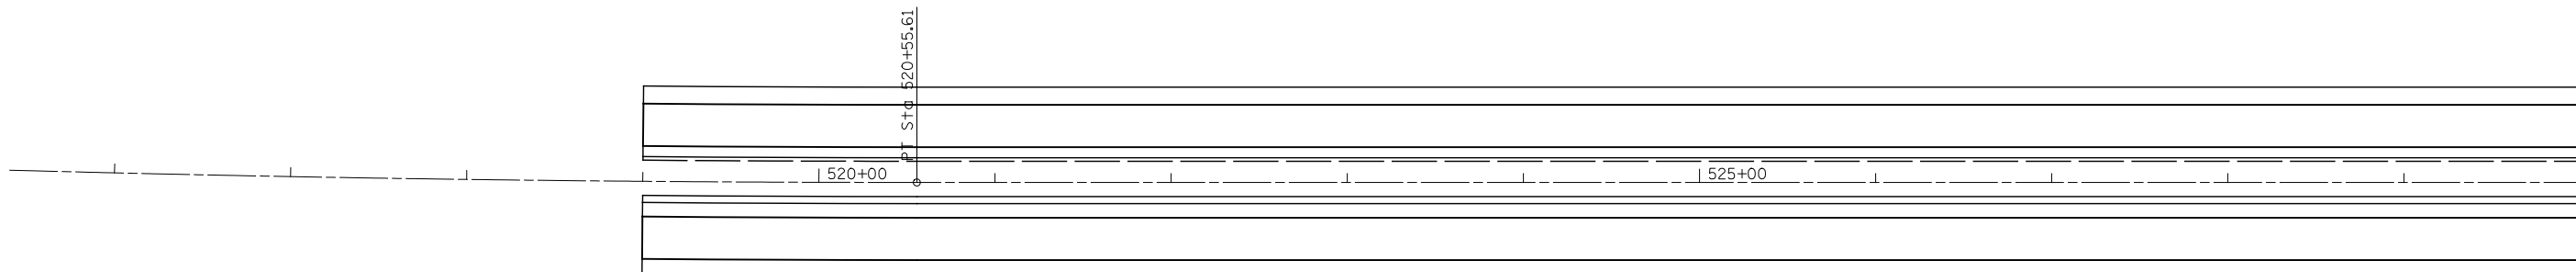

Sta 517+91
84' RT
EXIT 33
ILLINOIS 4
STAUNTON/LEBANON
1/4 MILE
•SEE SIGN PANEL DETAILS•



Sta 528+30
60' RT
UPPER SIGN 36" x 18"
(M3-3)
LOWER SIGN 36" x 36"
(M1-1)
TELESCOPING STEEL
SIGN SUPPORT

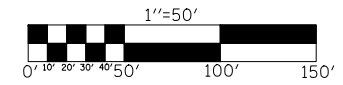

FILE NAME = ...oaddd\0876D99-Sht-Sign1.dgn	USER NAME = \$(USER)	DESIGNED -	REVISED -	STATE OF ILLINOIS DEPARTMENT OF TRANSPORTATION	SIGN PLAN			F.A.I. RTE.	SECTION	COUNTY	TOTAL SHEETS	SHEET NO.
	PLOT SCALE = 100.0000' / IN.	CHECKED -	REVISED -					55	60-(1,2)RS-3	MADISON	212	90
PLOT DATE = 02/02/2012 18:10:01	DATE -	REVISED -	SCALE: 1" = 50'		SHEET NO.	OF	SHEETS	STA. 515+00 TO STA. 530+00	CONTRACT NO. 76D99			
								ILLINOIS FED. AID PROJECT				