



DATE	
BY	
SURVEYED	
PLOTTED	
TEMPLATE	
AREAS	
CHECKED	
FINAL	
SURVEY	
NOTE BOOK	
NO.	

DATE	
BY	
SURVEYED	
PLOTTED	
TEMPLATE	
AREAS	
CHECKED	
ORIGINAL	
SURVEY	
NOTE BOOK	
NO.	

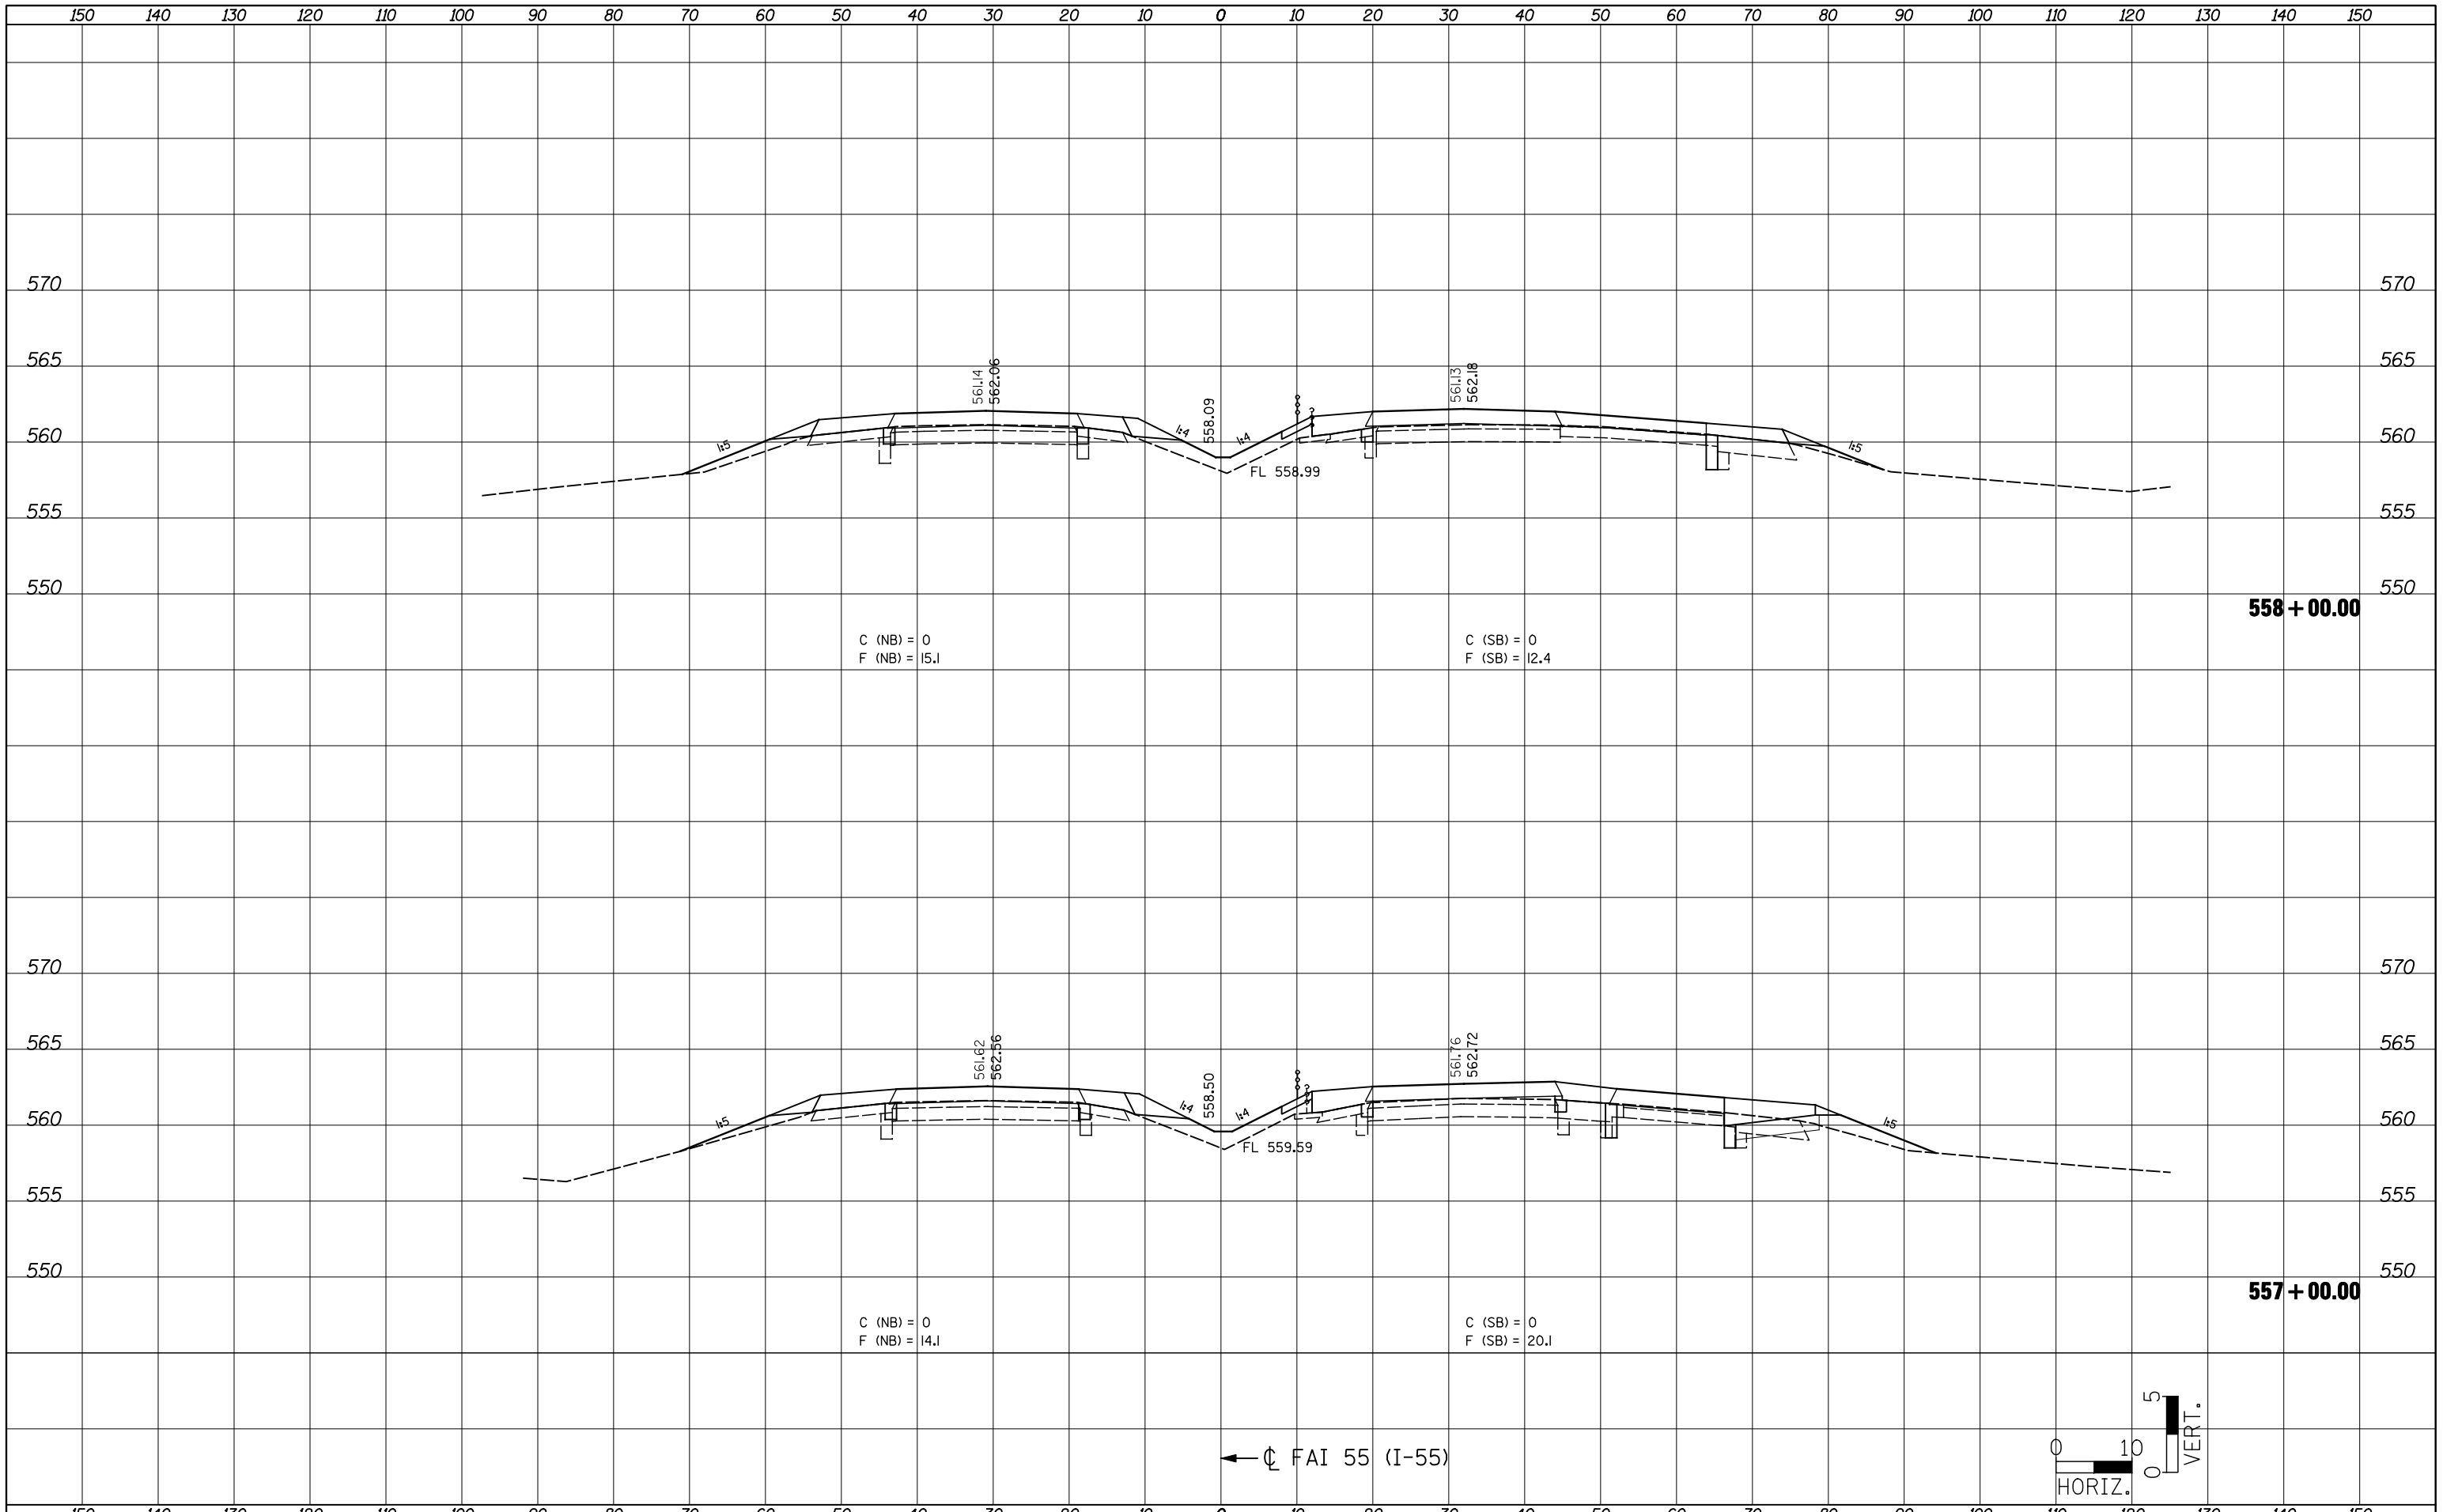

← C FAI 55 (I-55)

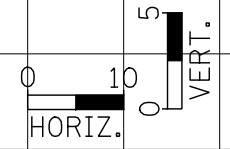

FILE NAME = ... \CADD\0876D99-shr-xasht-ML.dgn	USER NAME = \$USER	DESIGNED -	REVISIED -	<b>STATE OF ILLINOIS</b> <b>DEPARTMENT OF TRANSPORTATION</b>	<b>FAI 55 CROSS SECTIONS</b> SCALE:          SHEET NO.    OF    SHEETS    STA. 557+00.00    TO STA. 558+00.00			F.A.I. RTE. 55	SECTION 60-(1,2)RS-3	COUNTY MADISON	TOTAL SHEETS 212	SHEET NO. 139
		DRAWN -	REVISIED -					CONTRACT NO. 76D99				
		CHECKED -	REVISIED -					ILLINOIS FED. AID PROJECT				
		DATE -	REVISIED -									

