
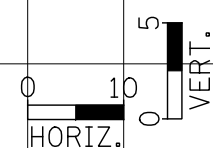


DATE	
BY	
SURVEYED	
PLOTTED	
TEMPLATE	
NOTE BOOK	
AREAS CHECKED	
NO.	

DATE	
BY	
SURVEYED	
PLOTTED	
TEMPLATE	
NOTE BOOK	
AREAS CHECKED	
NO.	

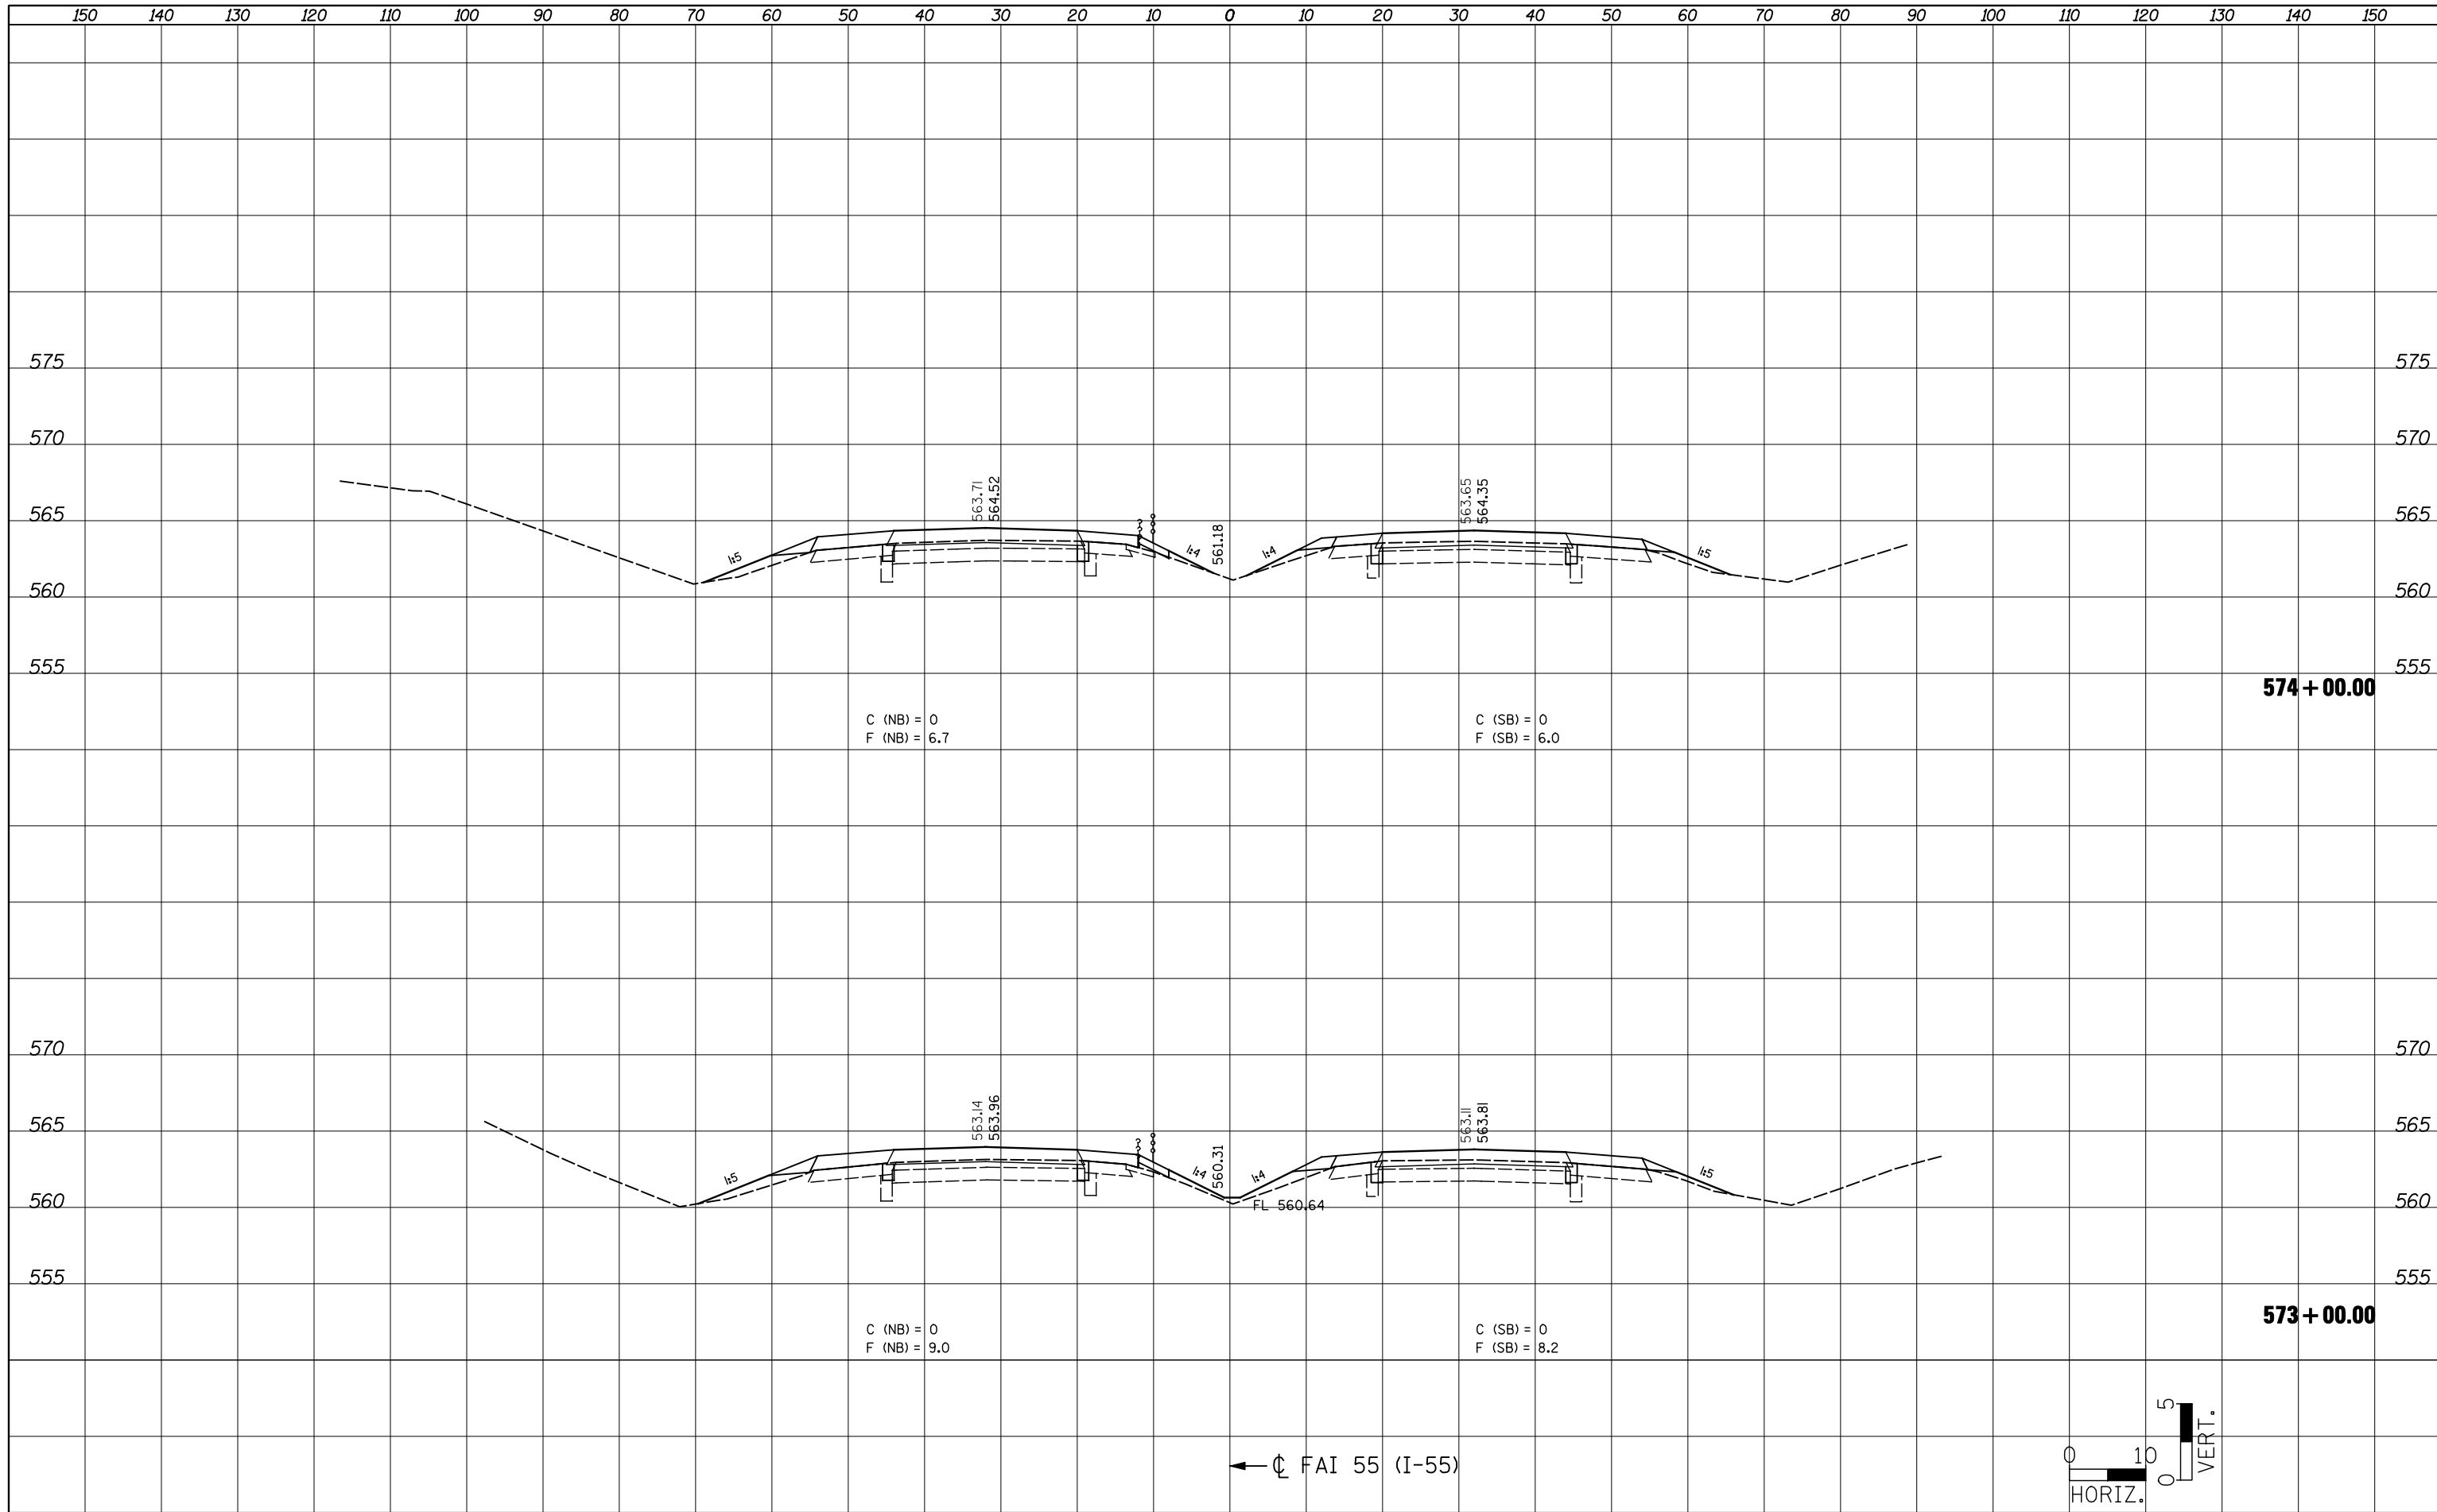

FILE NAME = ...CADD\0876D99-shr-xssht-ML.dgn  
**JD Johnson, Depp & Quisenberry**  
 CONSULTING ENGINEERS  
 Springfield, Illinois

USER NAME = \$USER	DESIGNED -	REVISIONS
PLOT SCALE = 20.0000' / IN.	DRAWN -	REVISIONS
PLOT DATE = 02/02/2012 19:18:42	CHECKED -	REVISIONS
	DATE -	REVISIONS

**STATE OF ILLINOIS  
 DEPARTMENT OF TRANSPORTATION**

<b>FAI 55 CROSS SECTIONS</b>			
SCALE:	SHEET NO.	OF SHEETS	STA. 573+00.00 TO STA. 574+00.00

F.A.I. RTE.	SECTION	COUNTY	TOTAL SHEETS	SHEET NO.
55	60-(1,2)RS-3	MADISON	212	147
CONTRACT NO. 76D99				ILLINOIS FED. AID PROJECT