


FINAL SURVEY NO.	SURVEYED PLOTTED TEMPLATE AREAS CHECKED	BY	DATE

ORIGINAL SURVEY NO.	SURVEYED PLOTTED TEMPLATE AREAS CHECKED	BY	DATE

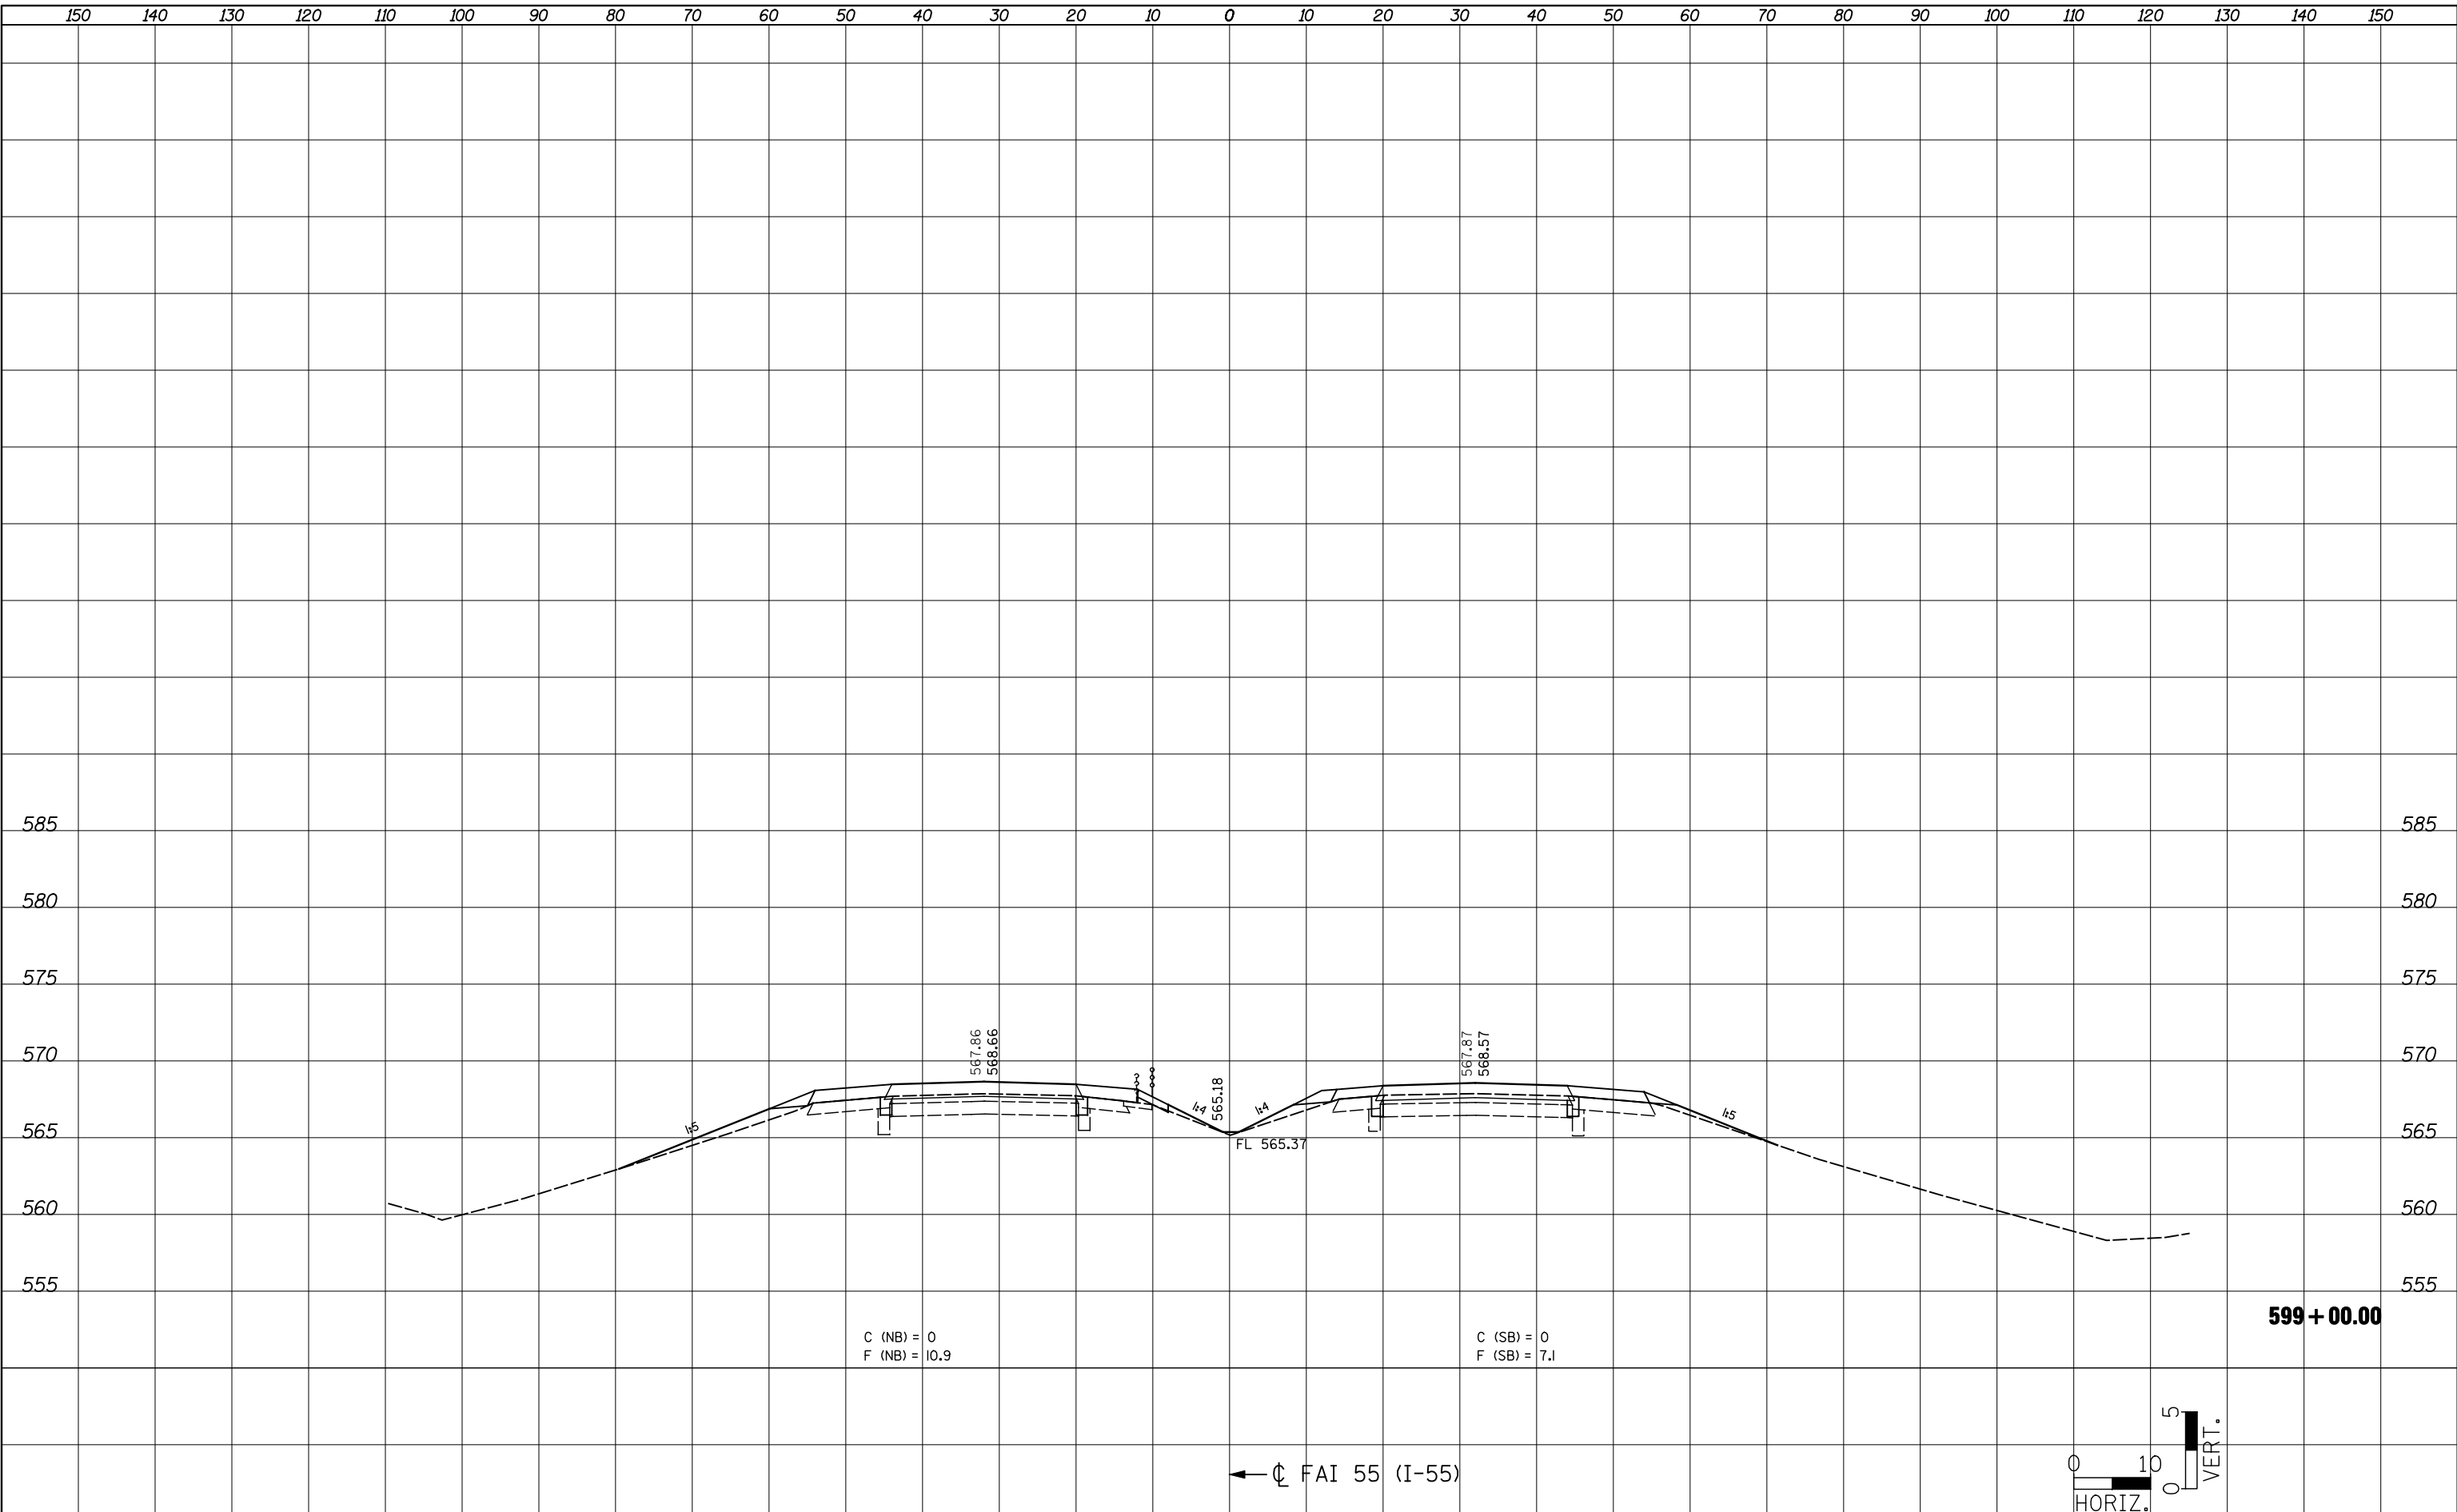

150 140 130 120 110 100 90 80 70 60 50 40 30 20 10 0 10 20 30 40 50 60 70 80 90 100 110 120 130 140 150

FILE NAME = ... \CADD\0876D99-shr-xasht-ML.dgn
JD Johnson, Depp & Quisenberry
 CONSULTING ENGINEERS
 Springfield, Illinois


USER NAME = \$(USER)
 PLOT SCALE = 20.0000' / IN.
 PLOT DATE = 02/02/2012 19:22:04

DESIGNED -	REVISD -
DRAWN -	REVISD -
CHECKED -	REVISD -
DATE -	REVISD -

**STATE OF ILLINOIS
 DEPARTMENT OF TRANSPORTATION**

FAI 55 CROSS SECTIONS
 SCALE: SHEET NO. OF SHEETS STA. 599+00.00 TO STA. 599+00.00

F.A.I. RTE.	SECTION	COUNTY	TOTAL SHEETS	SHEET NO.
55	60-(1,2)RS-3	MADISON	212	160
CONTRACT NO. 76D99			ILLINOIS FED. AID PROJECT	

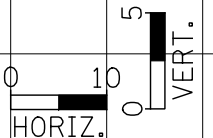

← C FAI 55 (I-55)

599 + 00.00