



DATE	
BY	
SURVEYED	
PLOTTED	
TEMPLATE	
NOTE BOOK	
AREAS CHECKED	
NO.	

DATE	
BY	
SURVEYED	
PLOTTED	
TEMPLATE	
NOTE BOOK	
AREAS CHECKED	
NO.	

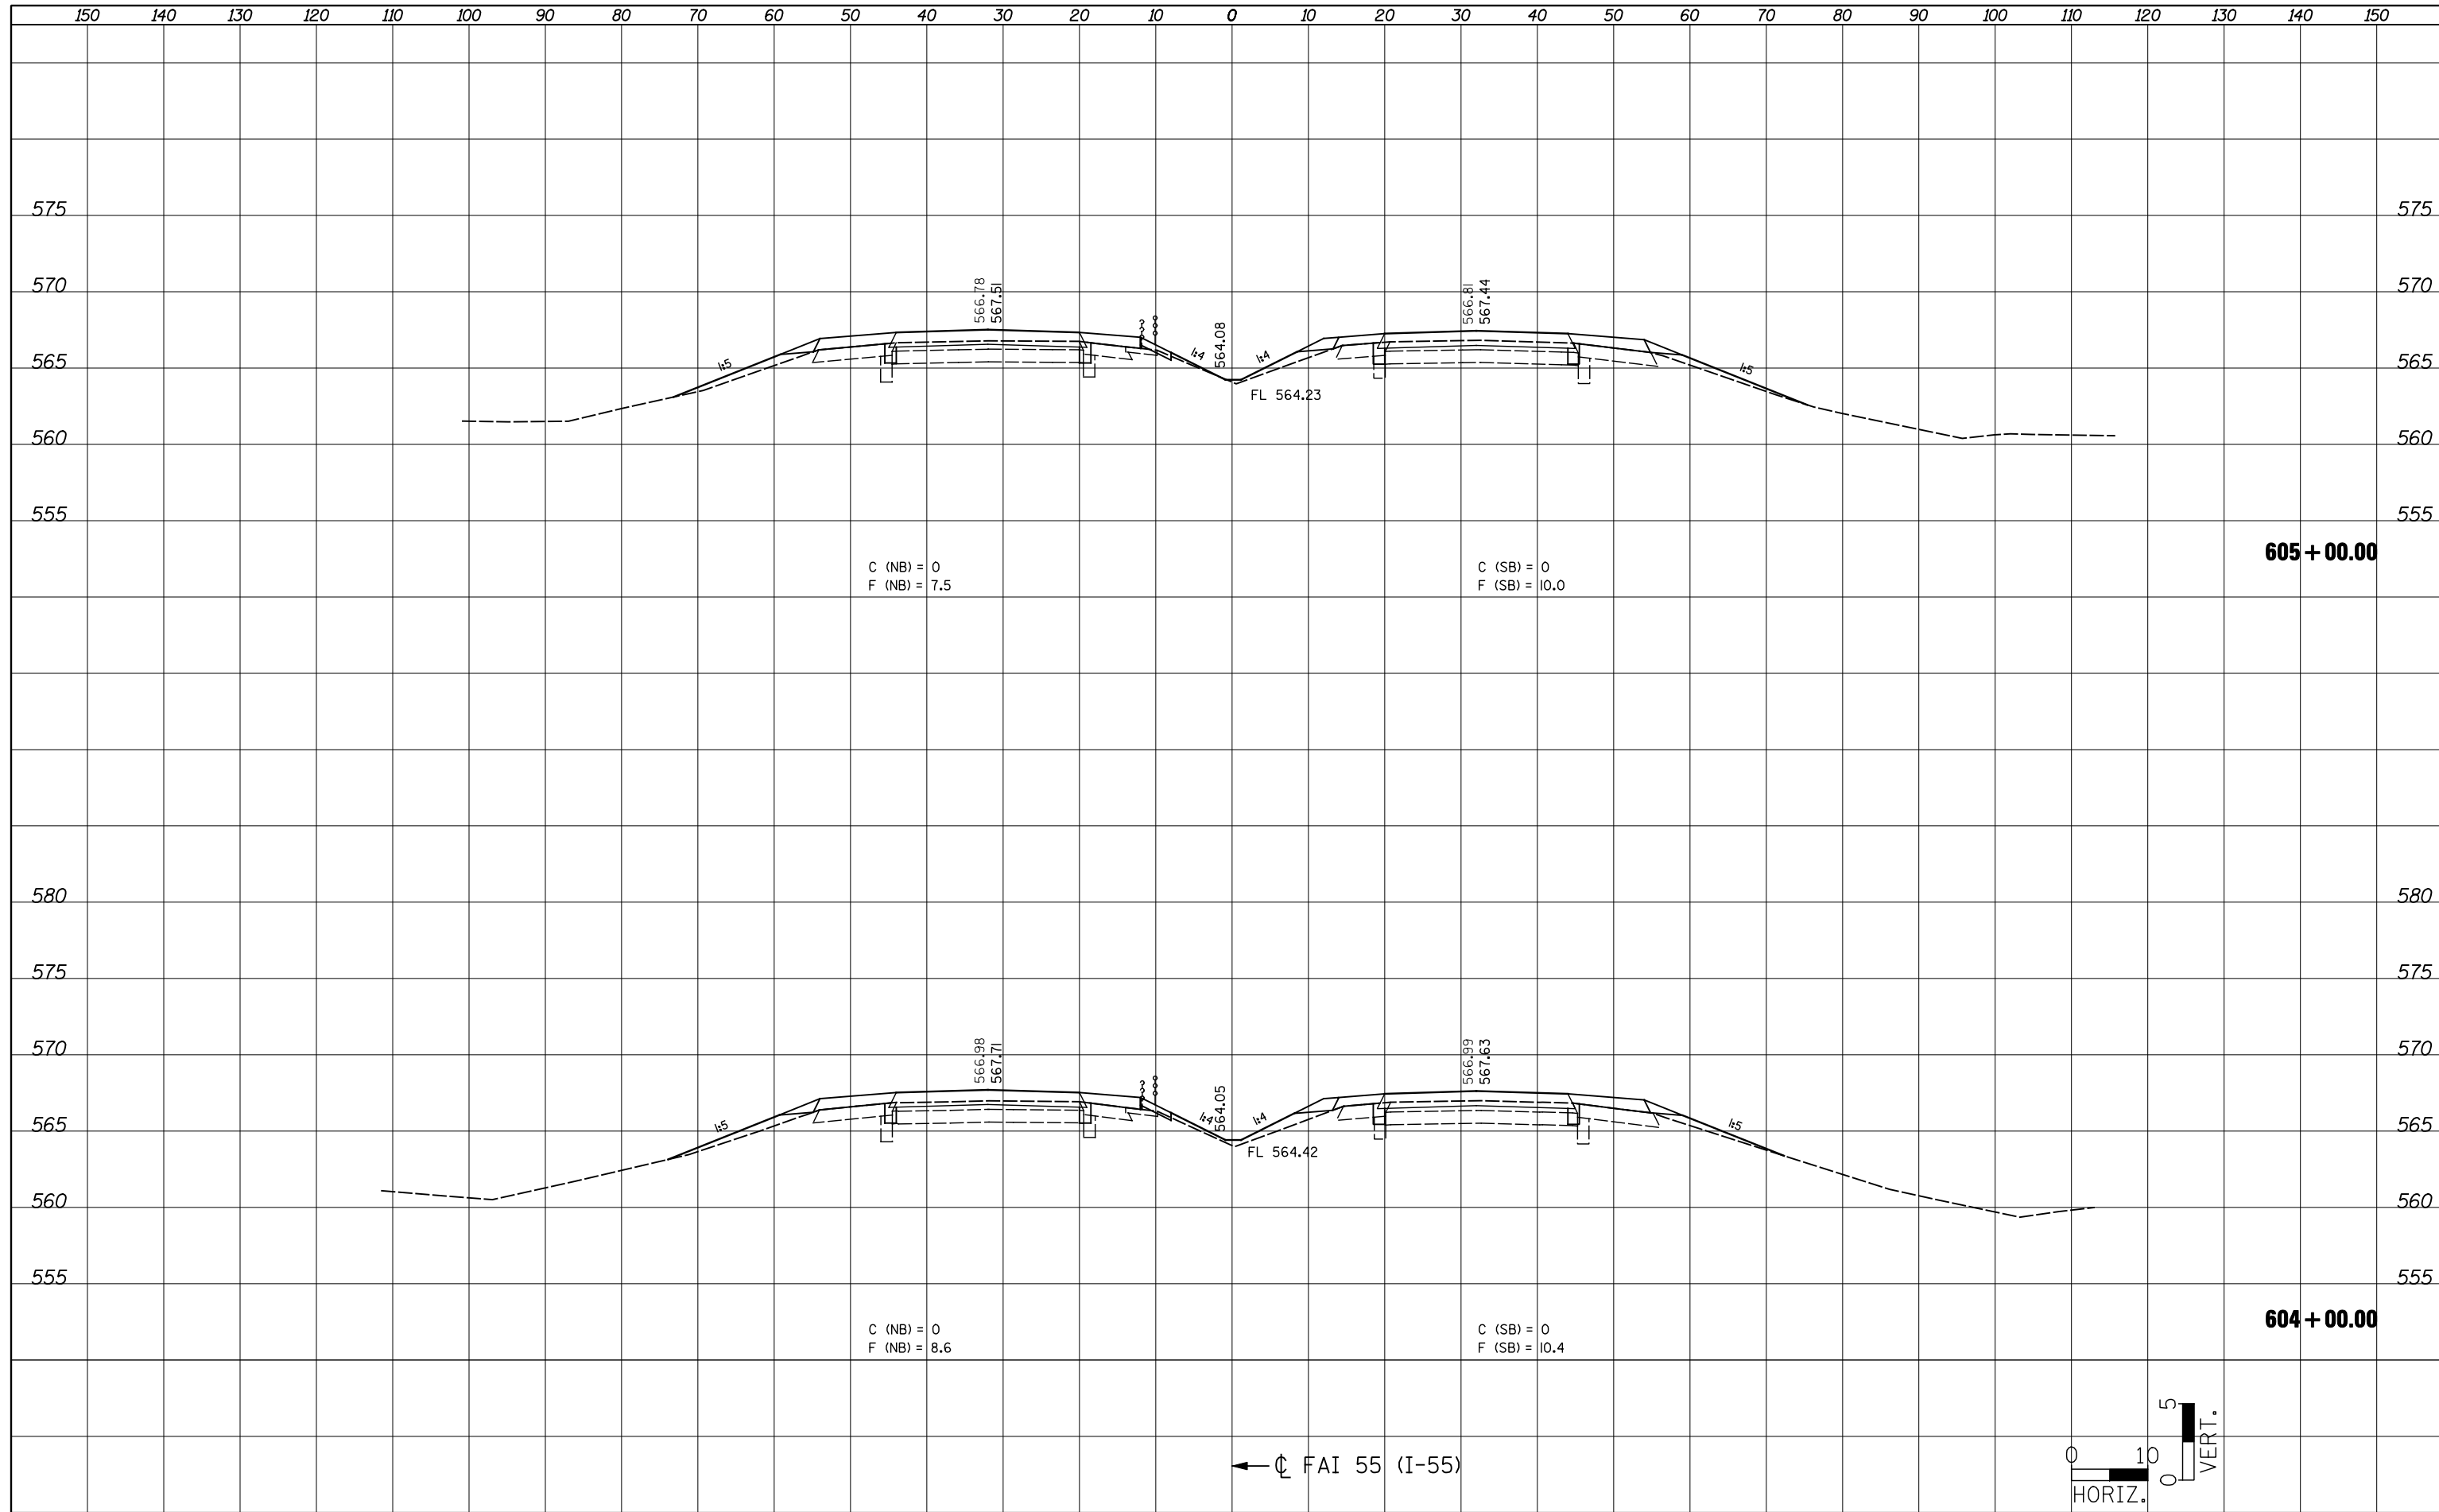

← Q FAI 55 (I-55)

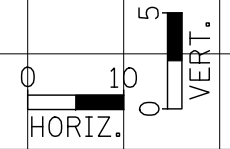

FILE NAME = ...\\CADD\0876D99-shr-xssht-ML.dgn

USER NAME = \$USER	DESIGNED -	REVISED -
PLOT SCALE = 20.0000' / IN.	DRAWN -	REVISED -
PLOT DATE = 02/02/2012 19:22:47	CHECKED -	REVISED -
	DATE -	REVISED -

**STATE OF ILLINOIS  
DEPARTMENT OF TRANSPORTATION**

**FAI 55 CROSS SECTIONS**

SCALE: SHEET NO. OF SHEETS STA. 604+00.00 TO STA. 605+00.00

F.A.I. RTE.	SECTION	COUNTY	TOTAL SHEETS	SHEET NO.
55	60-(1,2)RS-3	MADISON	212	163
			CONTRACT NO. 76D99	
ILLINOIS FED. AID PROJECT				