
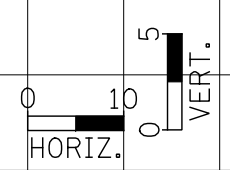


BY	DATE
SURVEYED	
PLOTTED	
TEMPLATE	
AREAS CHECKED	
FINAL SURVEY NOTE BOOK NO.	

BY	DATE
SURVEYED	
PLOTTED	
TEMPLATE	
AREAS CHECKED	
ORIGINAL SURVEY NOTE BOOK NO.	

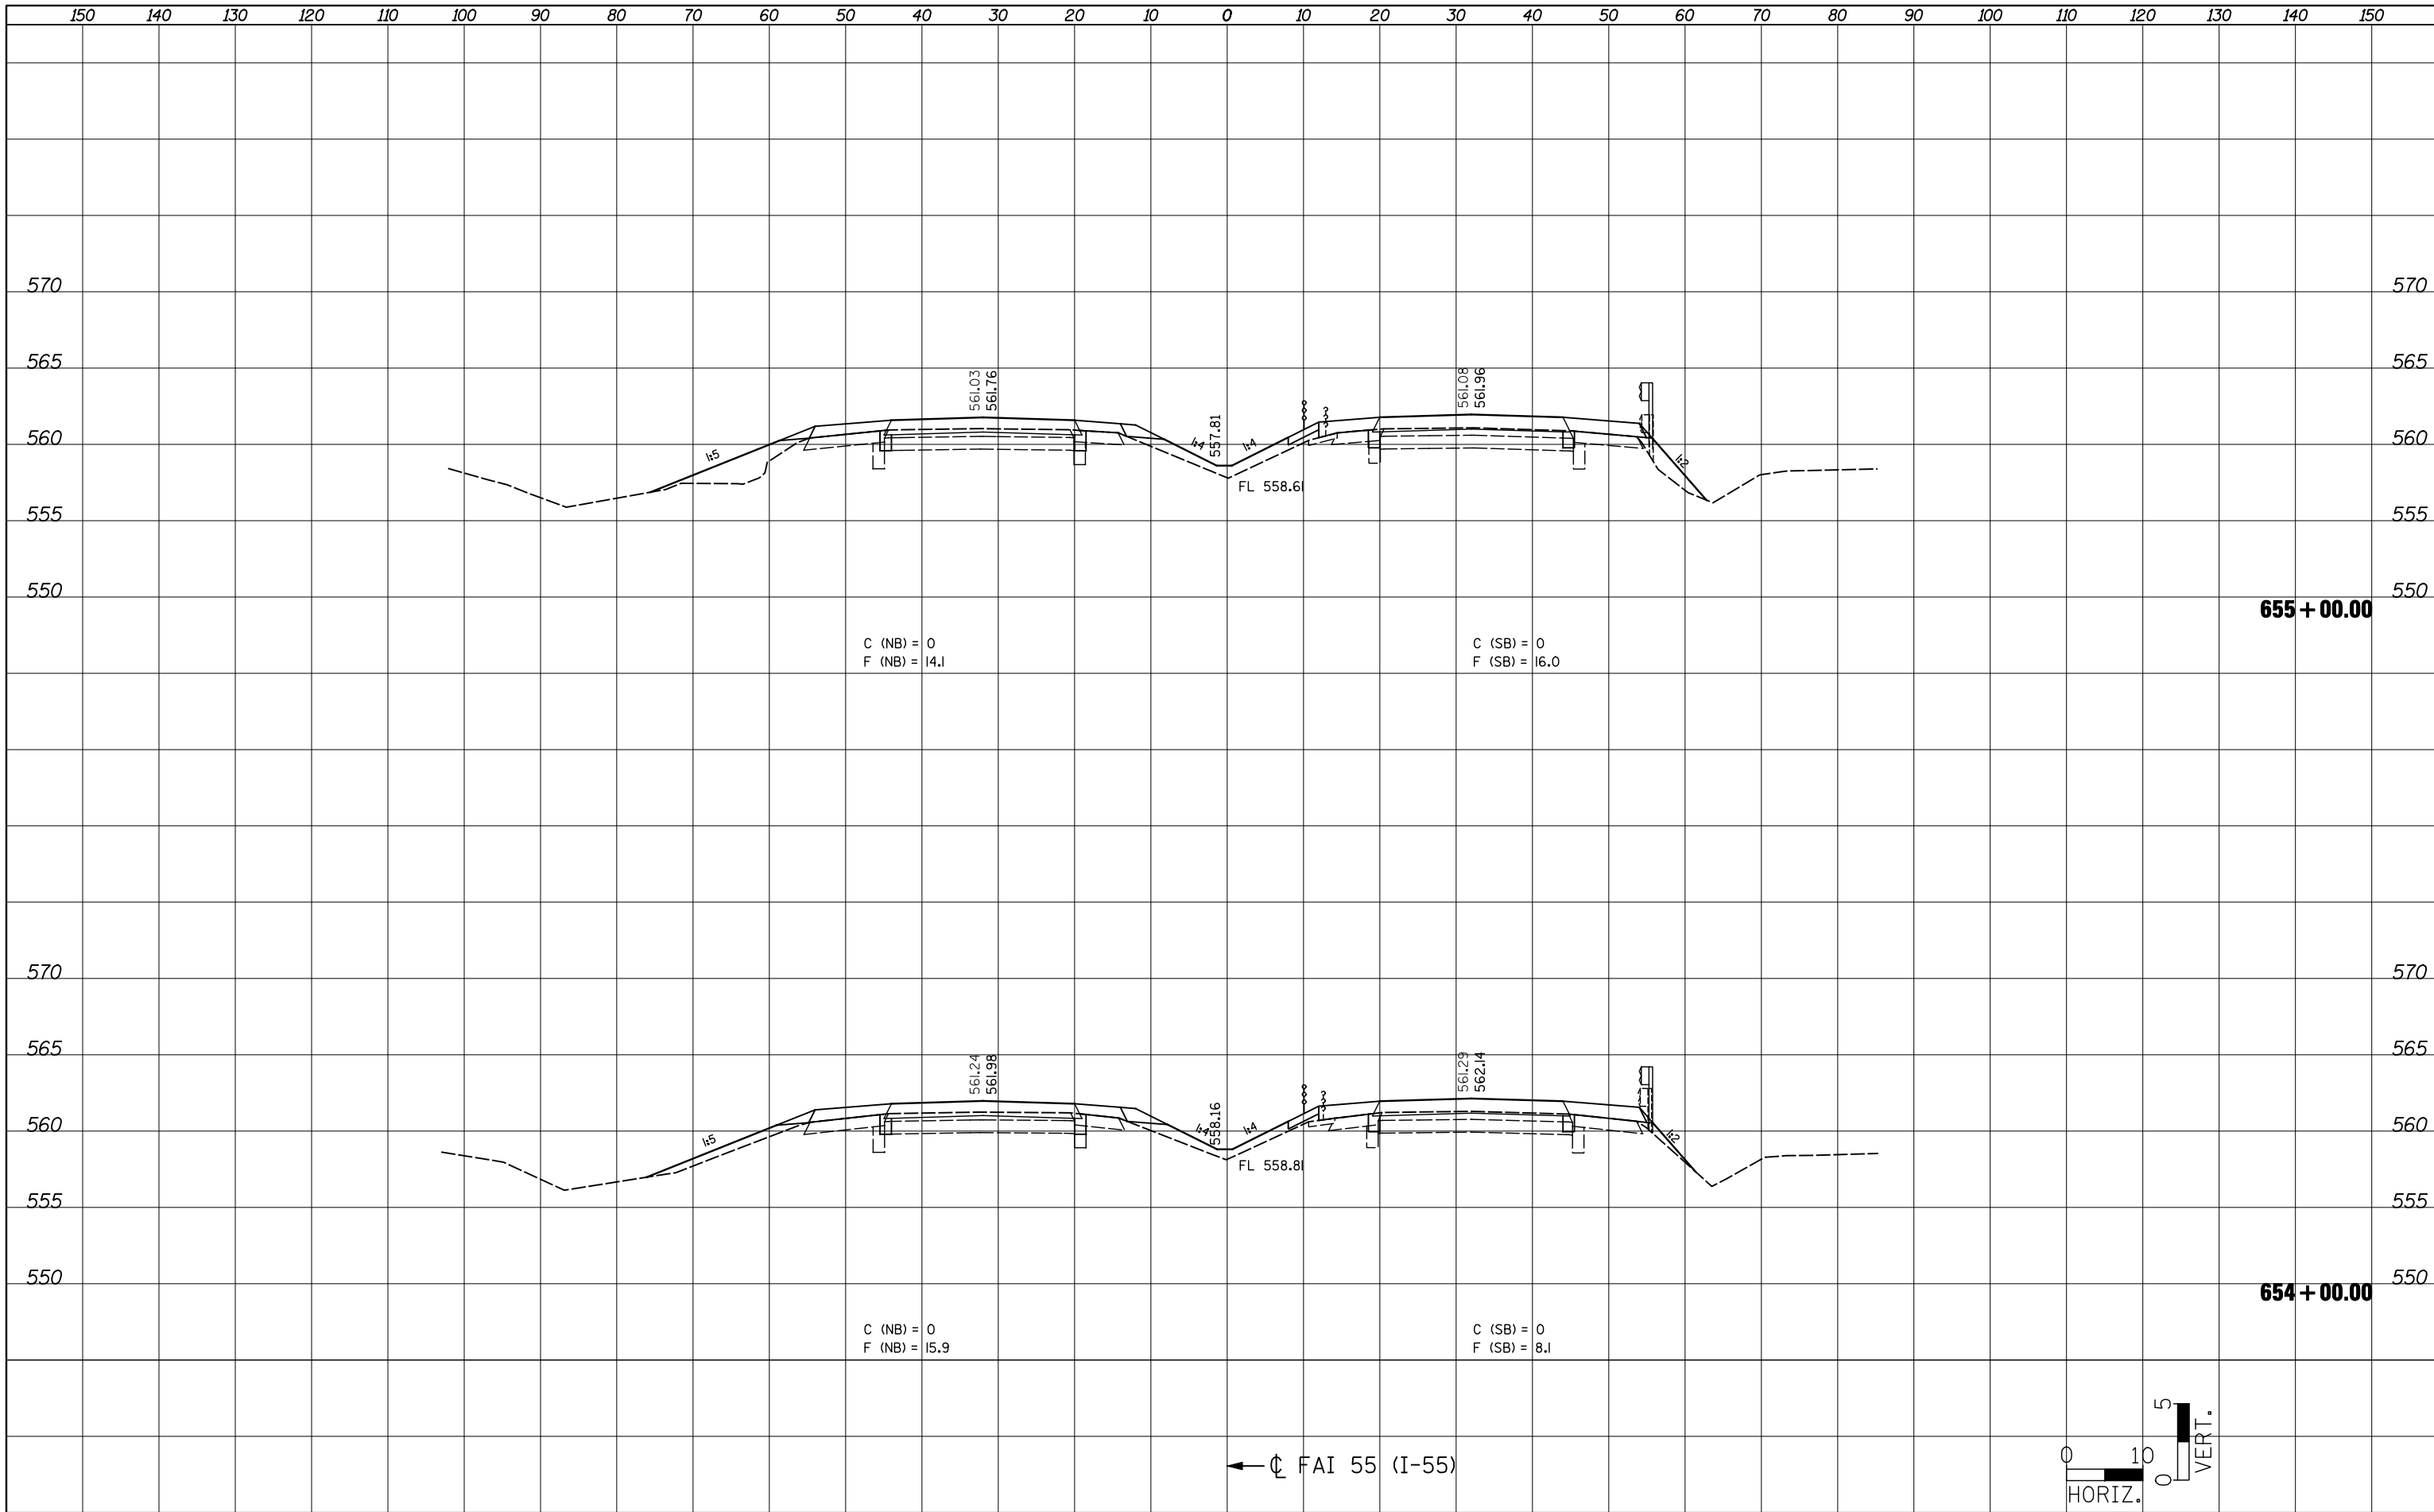

FILE NAME = ...\\CADD\0876D99-shr-xshht-ML.dgn
JD Johnson, Depp & Quisenberry
 CONSULTING ENGINEERS
 Springfield, Illinois

USER NAME = \$USER	DESIGNED -	REVISIED -
PLOT SCALE = 20.0000' / IN.	DRAWN -	REVISIED -
PLOT DATE = 02/02/2012 19:29:21	CHECKED -	REVISIED -
	DATE -	REVISIED -

**STATE OF ILLINOIS
 DEPARTMENT OF TRANSPORTATION**

FAI 55 CROSS SECTIONS			
SCALE:	SHEET NO.	OF SHEETS	STA. 654+00.00 TO STA. 655+00.00

F.A.I. RTE.	SECTION	COUNTY	TOTAL SHEETS	SHEET NO.
55	60-(1,2)RS-3	MADISON	212	188
CONTRACT NO. 76D99			ILLINOIS FED. AID PROJECT	