


FINAL SURVEY NO.	SURVEYED	DATE
NOTE BOOK	PLOTTED	
AREAS CHECKED	TEMPLATE	
	AREAS CHECKED	

ORIGINAL SURVEY NO.	SURVEYED	DATE
NOTE BOOK	PLOTTED	
AREAS CHECKED	TEMPLATE	
	AREAS CHECKED	

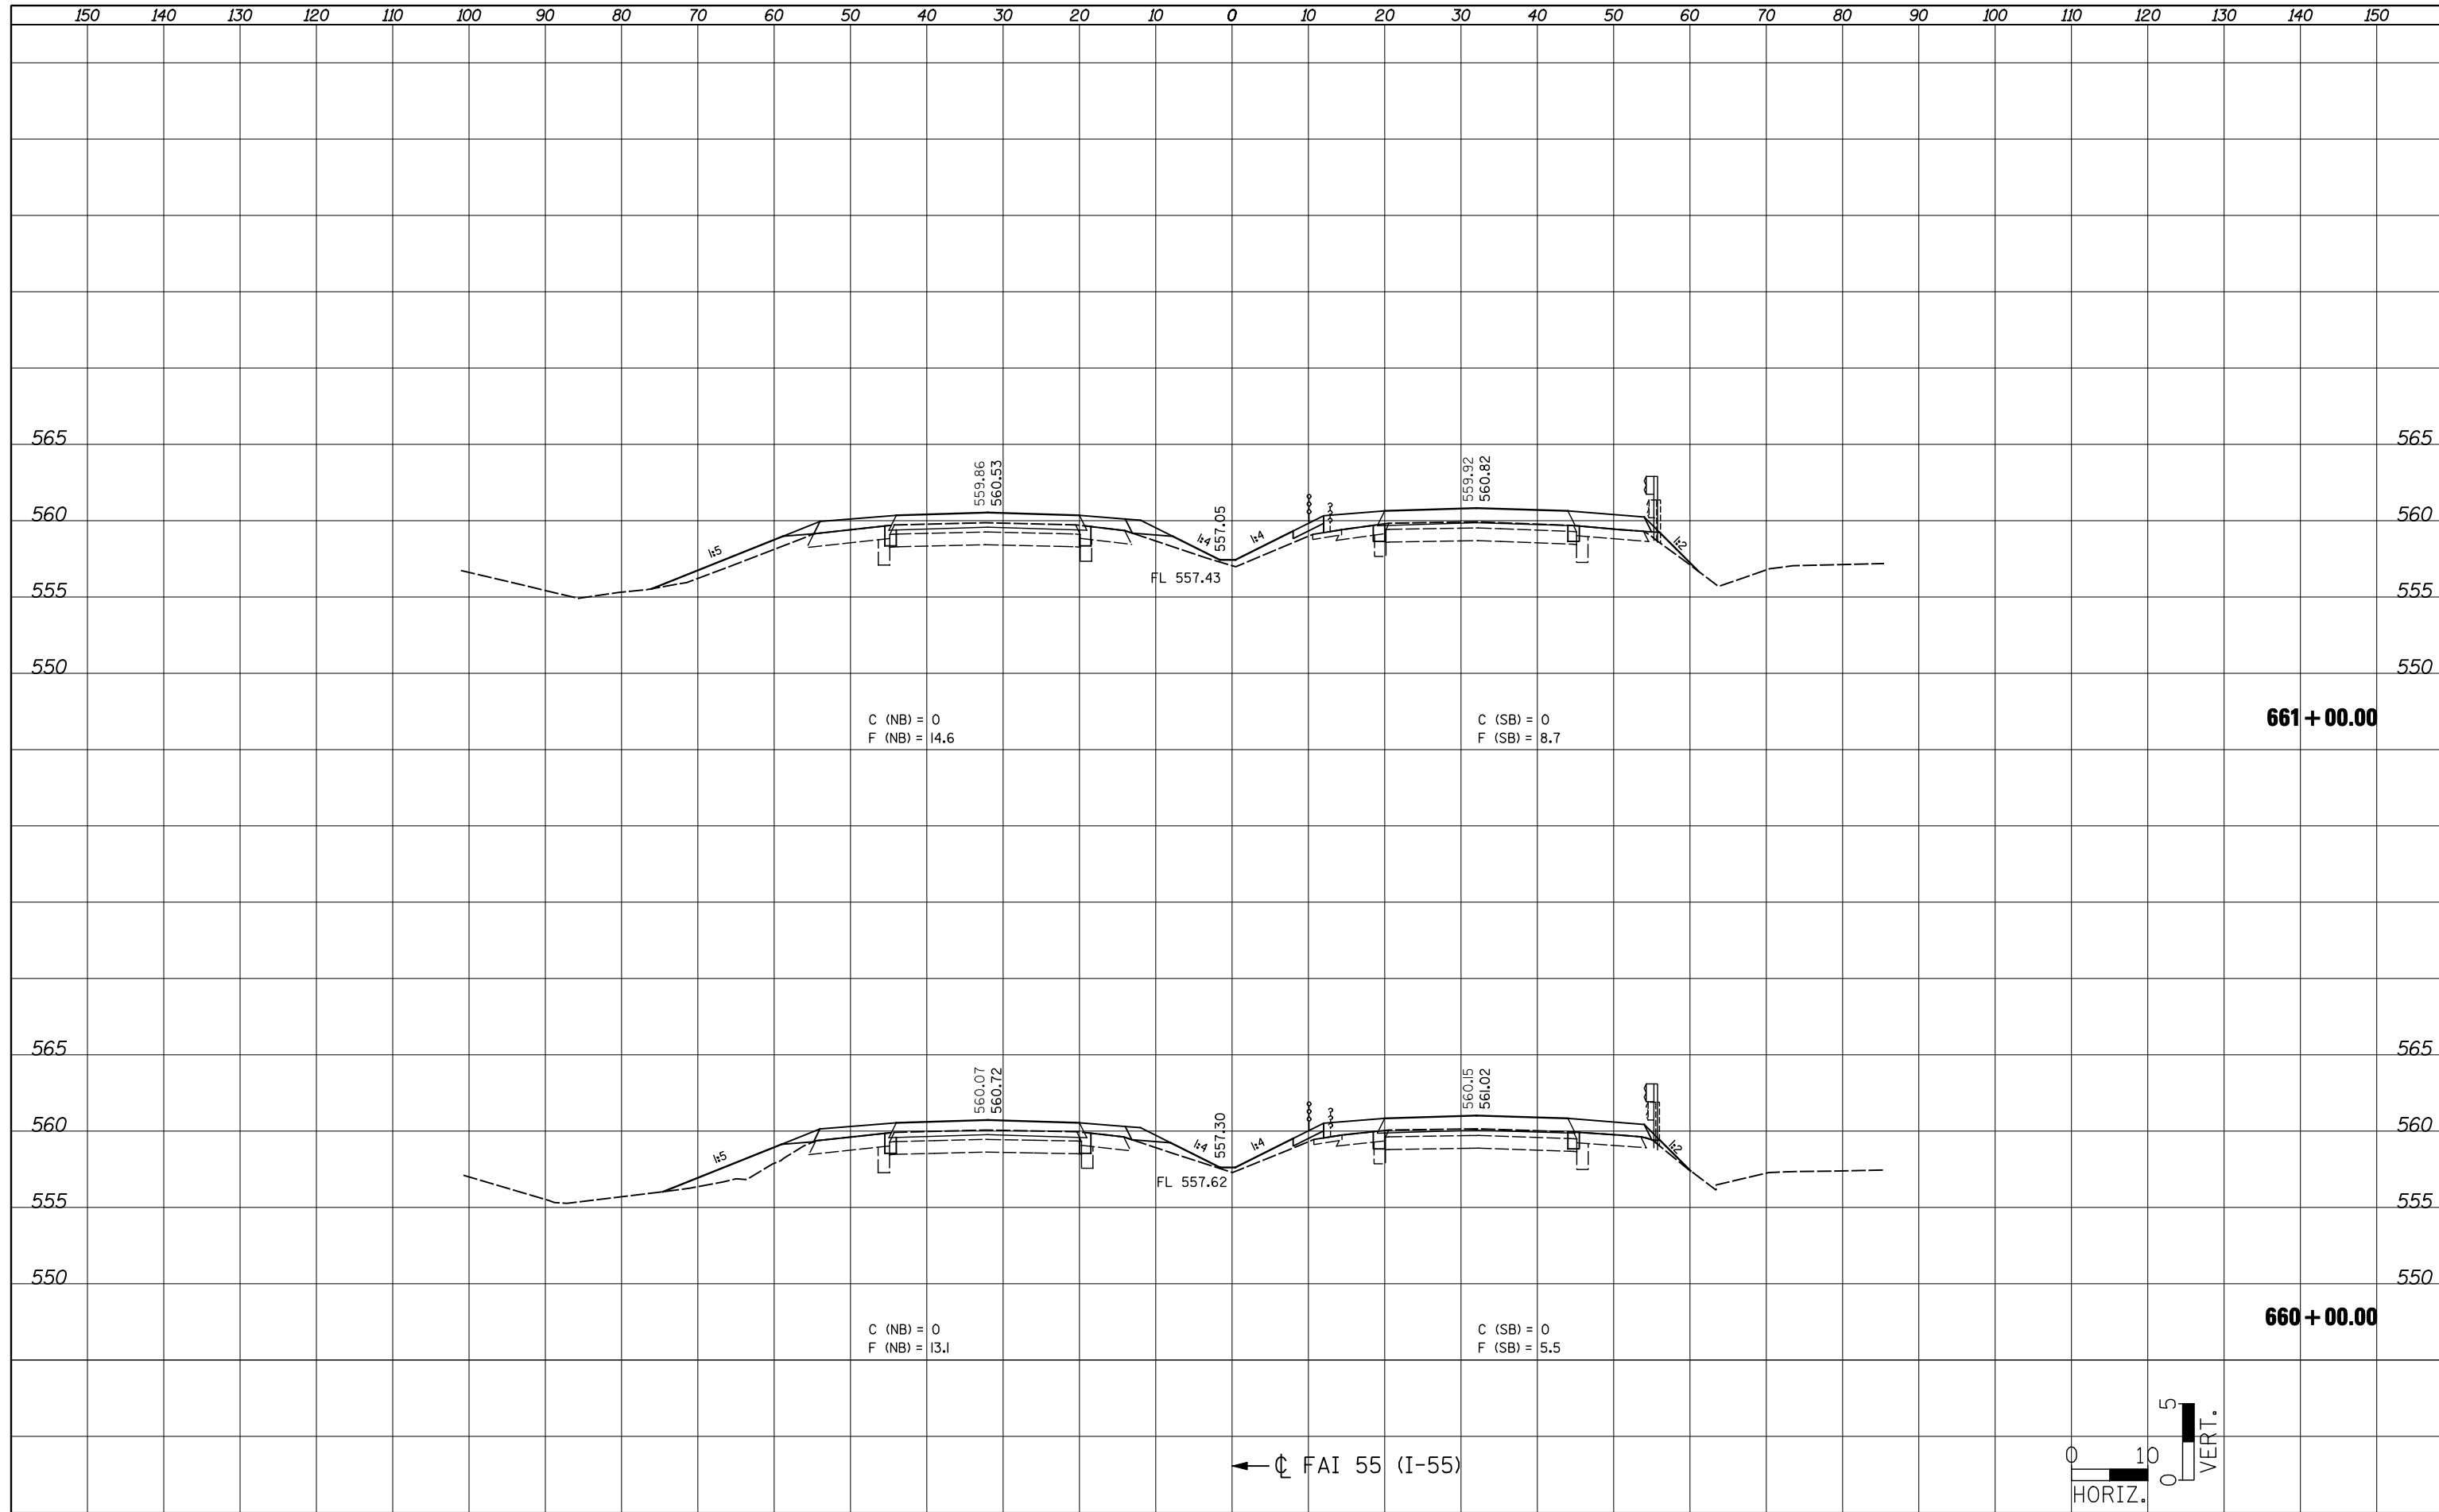

FILE NAME = ...\\CADD\0876D99-shr-xasht-ML.dgn
JD Johnson, Depp & Quisenberry
 CONSULTING ENGINEERS
 Springfield, Illinois

USER NAME = \$USER	DESIGNED -	REVISIED -
PLOT SCALE = 20.0000' / IN.	DRAWN -	REVISIED -
PLOT DATE = 02/02/2012 19:29:55	CHECKED -	REVISIED -
	DATE -	REVISIED -

STATE OF ILLINOIS
DEPARTMENT OF TRANSPORTATION

FAI 55 CROSS SECTIONS
 SCALE: SHEET NO. OF SHEETS STA. 660+00.00 TO STA. 661+00.00

F.A.I. RTE.	SECTION	COUNTY	TOTAL SHEETS	SHEET NO.
55	60-(1,2)RS-3	MADISON	212	191
CONTRACT NO. 76D99			ILLINOIS FED. AID PROJECT	