


BY	DATE
SURVEYED	
PLOTTED	
TEMPLATE	
NOTE BOOK	
AREAS CHECKED	
NO.	

BY	DATE
SURVEYED	
PLOTTED	
TEMPLATE	
NOTE BOOK	
AREAS CHECKED	
NO.	

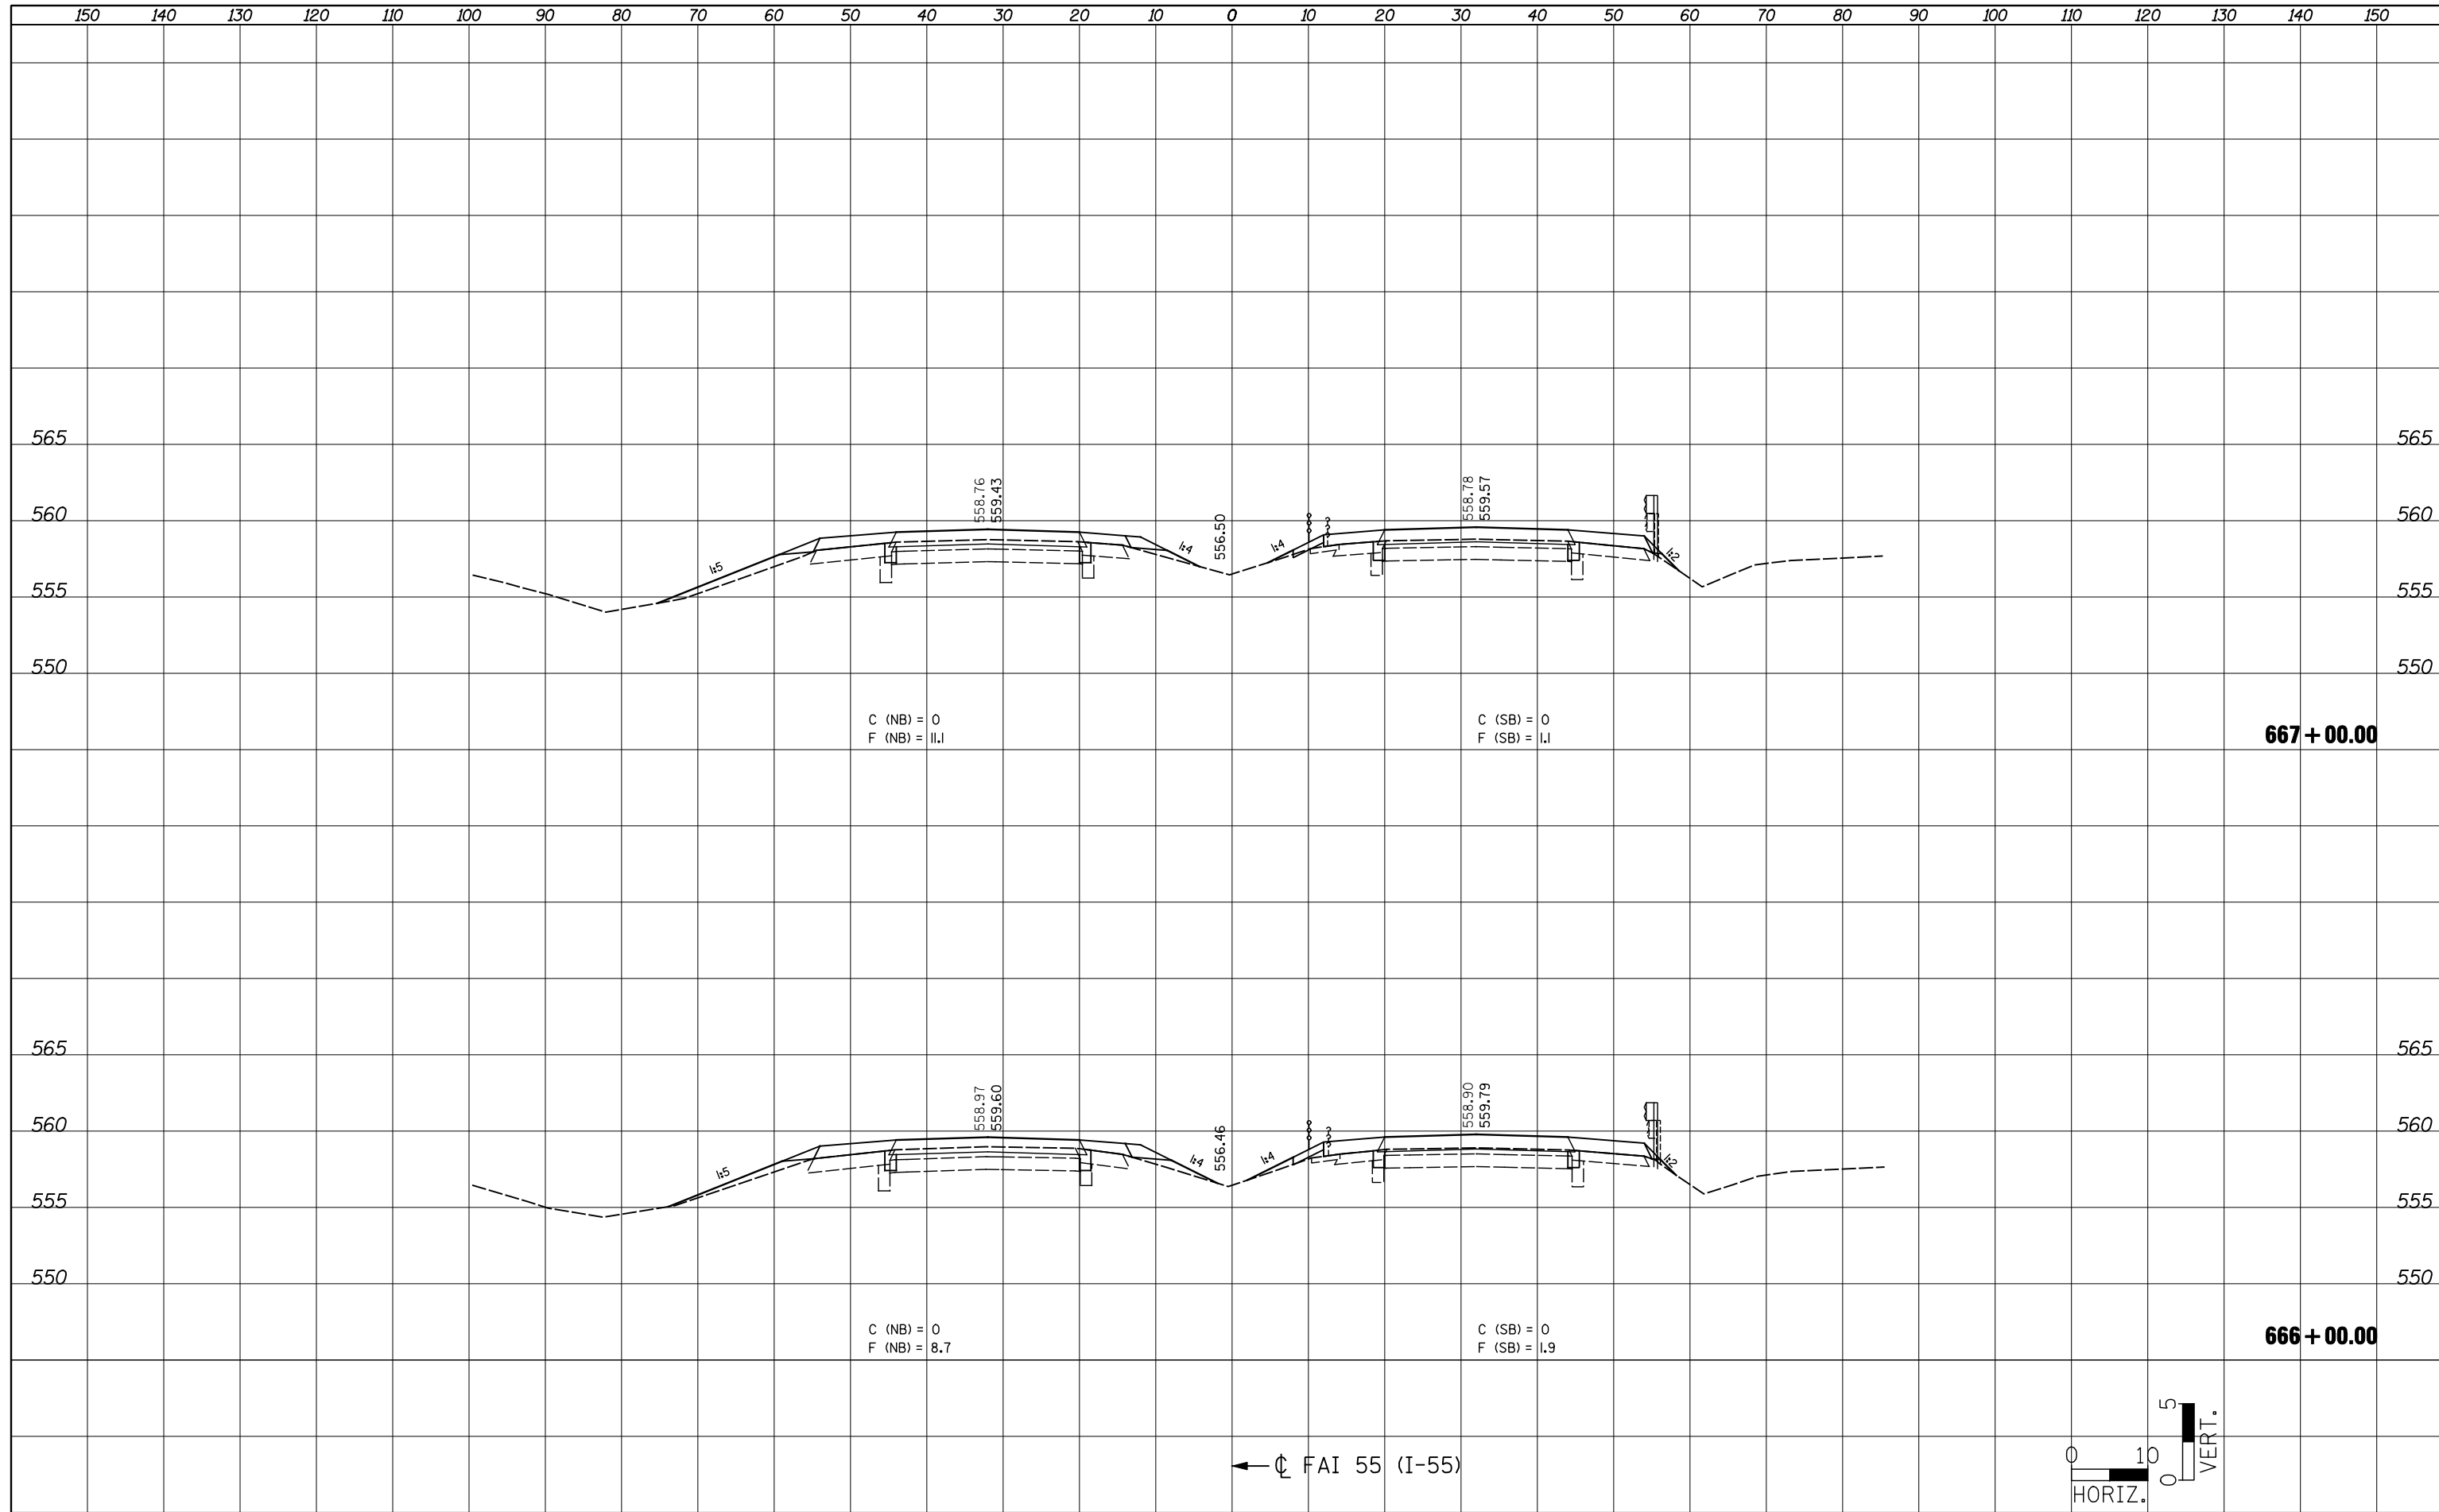

C (NB) = 0  
F (NB) = 11.1

C (SB) = 0  
F (SB) = 1.1


**667 + 00.00**

C (NB) = 0  
F (NB) = 8.7

C (SB) = 0  
F (SB) = 1.9

**666 + 00.00**

←  $\odot$  FAI 55 (I-55)

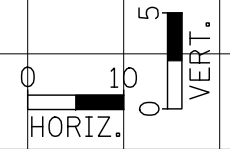

FILE NAME = ...CADD\0876D99-shr-xasht-ML.dgn

USER NAME = \$(USER)	DESIGNED -	REVISD -
PLOT SCALE = 20.0000' / IN.	DRAWN -	REVISD -
PLOT DATE = 02/02/2012 19:30:39	CHECKED -	REVISD -
	DATE -	REVISD -

**STATE OF ILLINOIS  
DEPARTMENT OF TRANSPORTATION**

**FAI 55 CROSS SECTIONS**

SCALE: SHEET NO. OF SHEETS STA. 666+00.00 TO STA. 667+00.00

F.A.I. RTE.	SECTION	COUNTY	TOTAL SHEETS	SHEET NO.
55	60-(1,2)RS-3	MADISON	212	194
CONTRACT NO. 76D99				
ILLINOIS FED. AID PROJECT				