



FINAL SURVEY NO.	SURVEYED	DATE
NOTE BOOK	PLOTTED	
	TEMPLATE	
	AREAS CHECKED	


ORIGINAL SURVEY NO.	SURVEYED	DATE
NOTE BOOK	PLOTTED	
	TEMPLATE	
	AREAS CHECKED	

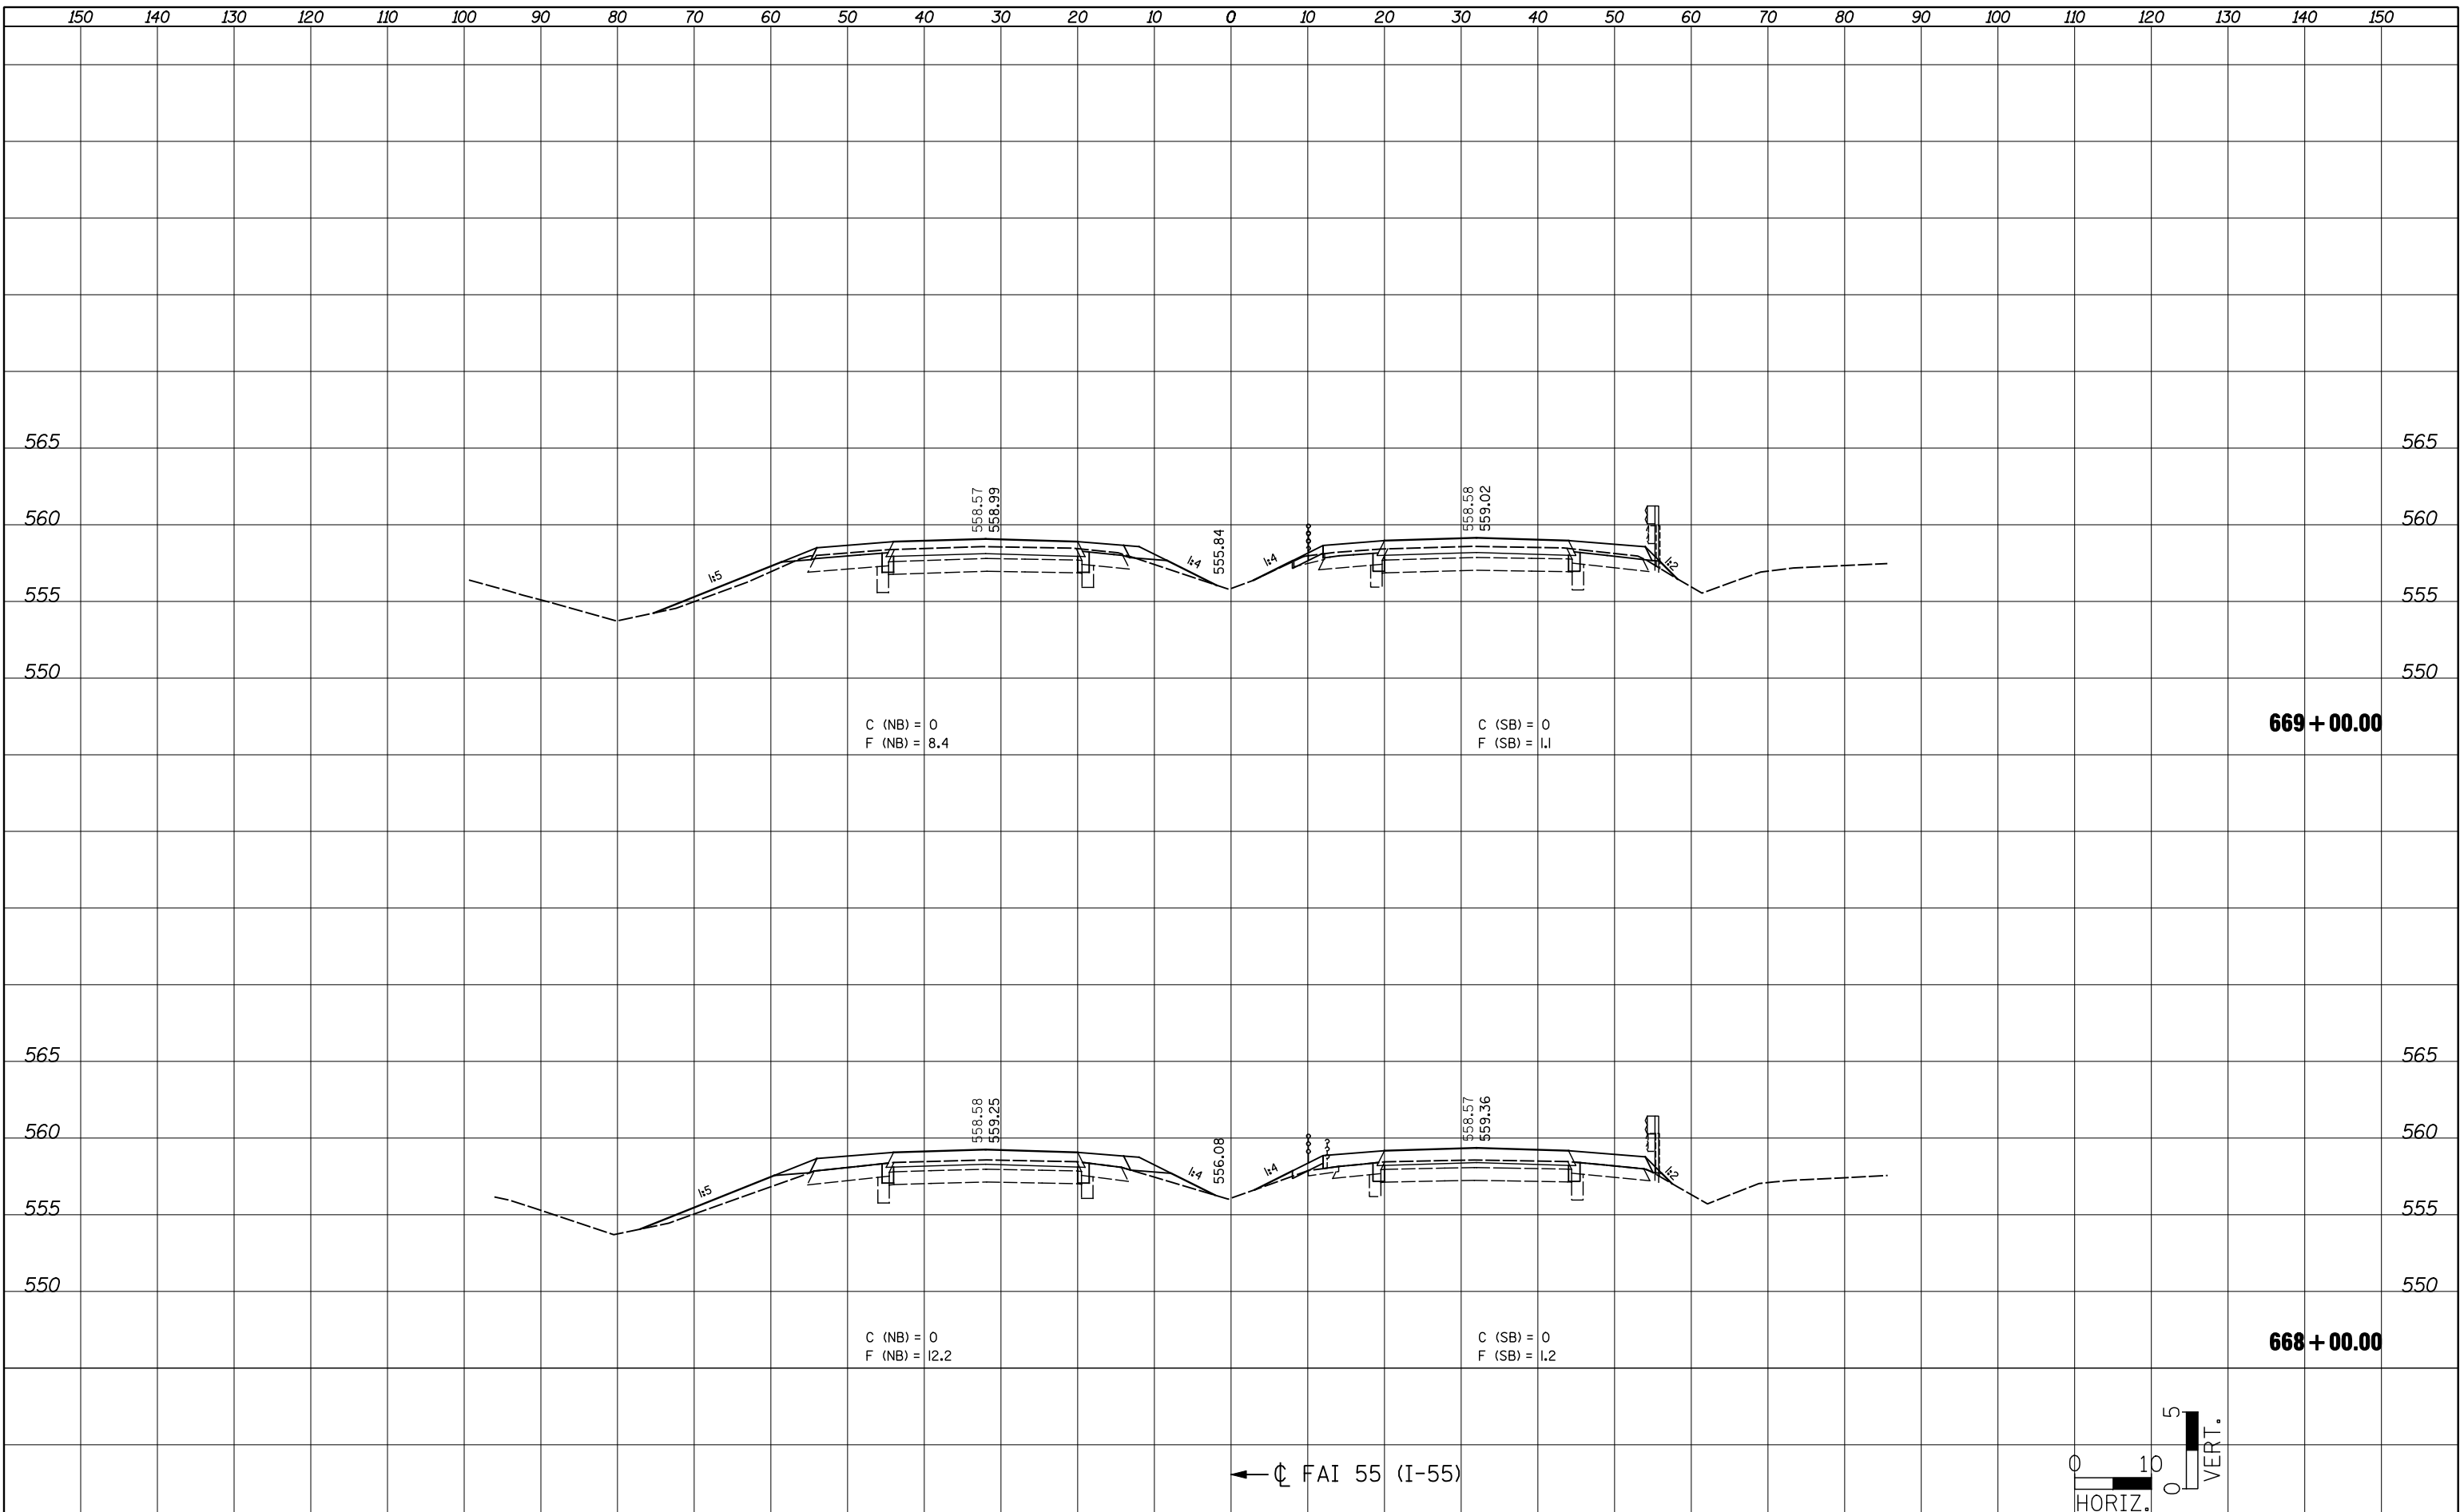

FILE NAME =	USER NAME = \$(USER)	DESIGNED -	REVISED -
...\\CADDD\0876D99-99-shr-xshht-ML.dgn		DRAWN -	REVISED -
 Johnson, Depp & Quisenberry CONSULTING ENGINEERS Springfield, Illinois		CHECKED -	REVISED -
PLOT SCALE = 20.0000' / IN.		DATE -	REVISED -
PLOT DATE = 02/02/2012 19:30:54			

STATE OF ILLINOIS
DEPARTMENT OF TRANSPORTATION

FAI 55 CROSS SECTIONS			
SCALE:	SHEET NO.	OF SHEETS	STA. 668+00.00 TO STA. 669+00.00

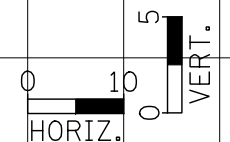

F.A.I. RTE.	SECTION	COUNTY	TOTAL SHEETS	SHEET NO.
55	60-(1,2)RS-3	MADISON	212	195
CONTRACT NO. 76D99			ILLINOIS FED. AID PROJECT	