


FINAL SURVEY NO.	SURVEYED PLOTTED AREAS CHECKED	BY	DATE

ORIGINAL SURVEY NO.	SURVEYED PLOTTED AREAS CHECKED	BY	DATE

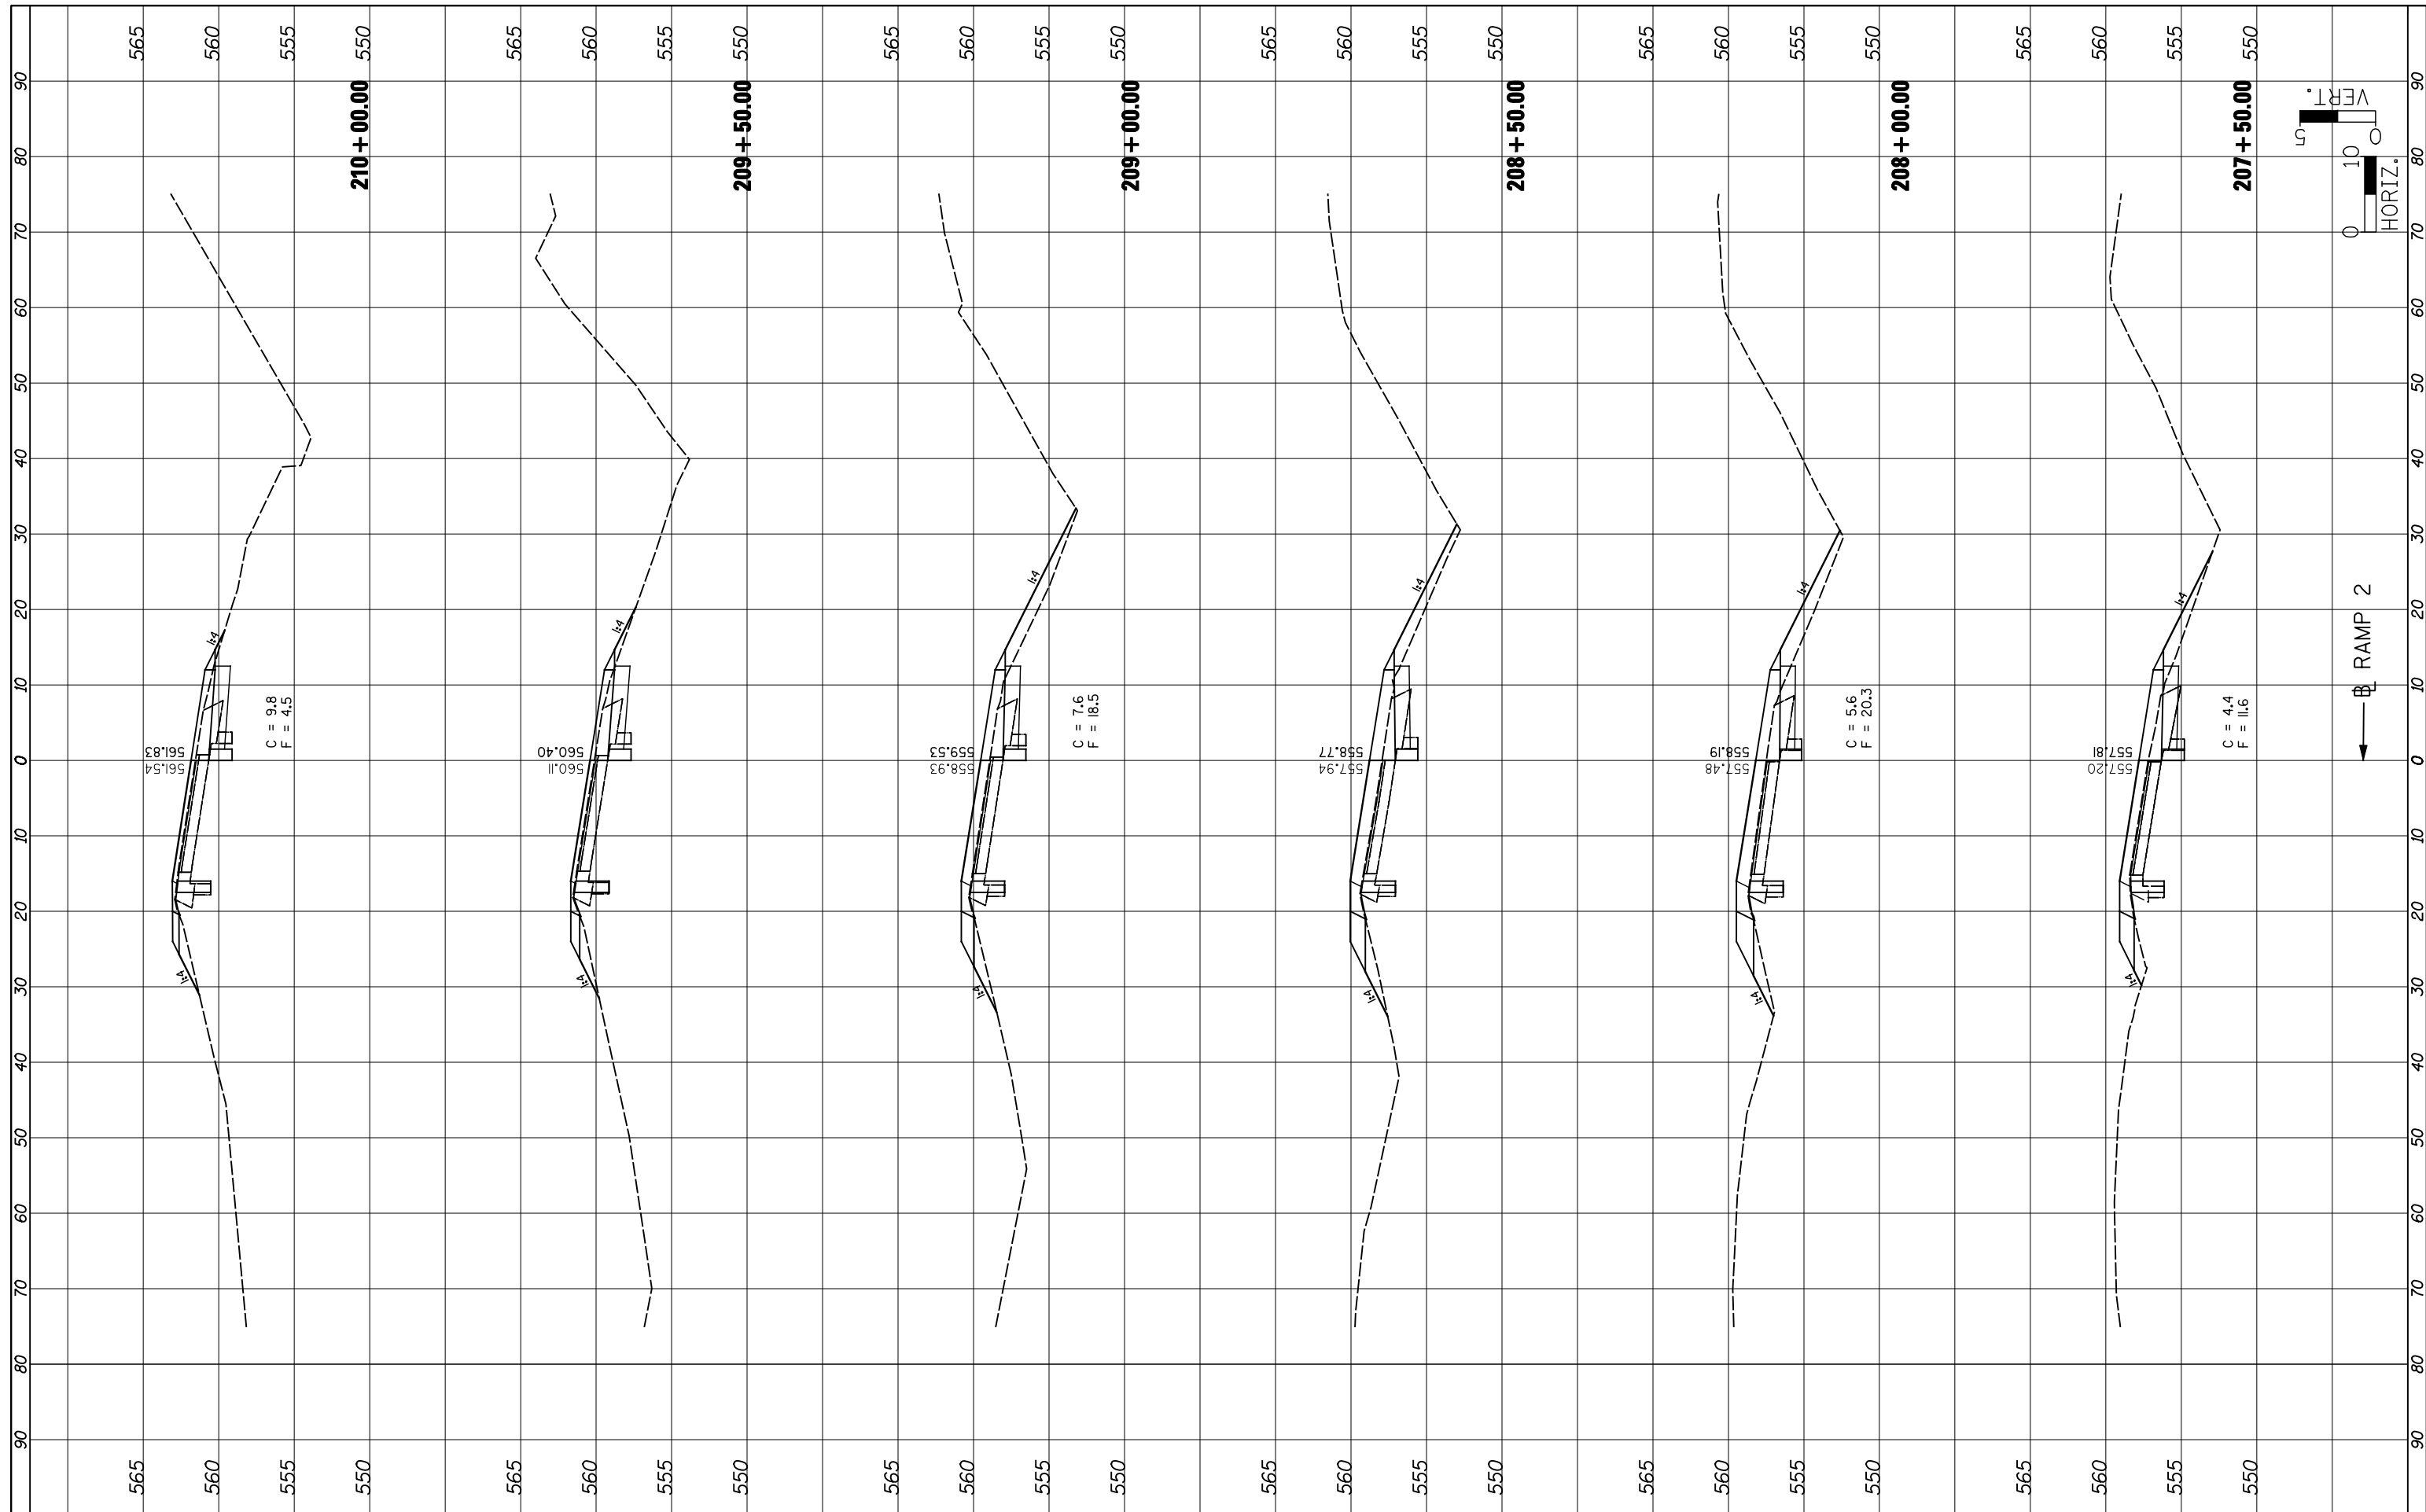

FILE NAME = ... \DB76D99-shr-xshht-Ramp2.dgn

USER NAME = \$(USER)

DESIGNED -  
 DRAWN -  
 CHECKED -  
 DATE -

REVIS  
 REVIS  
 REVIS  
 REVIS

PLOT SCALE = 20.0000' / IN.  
 PLOT DATE = 02/02/2012 19:33:53

**STATE OF ILLINOIS  
 DEPARTMENT OF TRANSPORTATION**

**RAMP 2 CROSS SECTIONS**

SCALE: SHEET NO. OF SHEETS STA. 207+50.00 TO STA. 210+00.00

F.A.I. RTE.	SECTION	COUNTY	TOTAL SHEETS	SHEET NO.
55	60-(1,2)RS-3	MADISON	212	203
CONTRACT NO. 76D99			ILLINOIS FED. AID PROJECT	

