


MATCH LINE STA 898+30

MATCH LINE STA 904+30

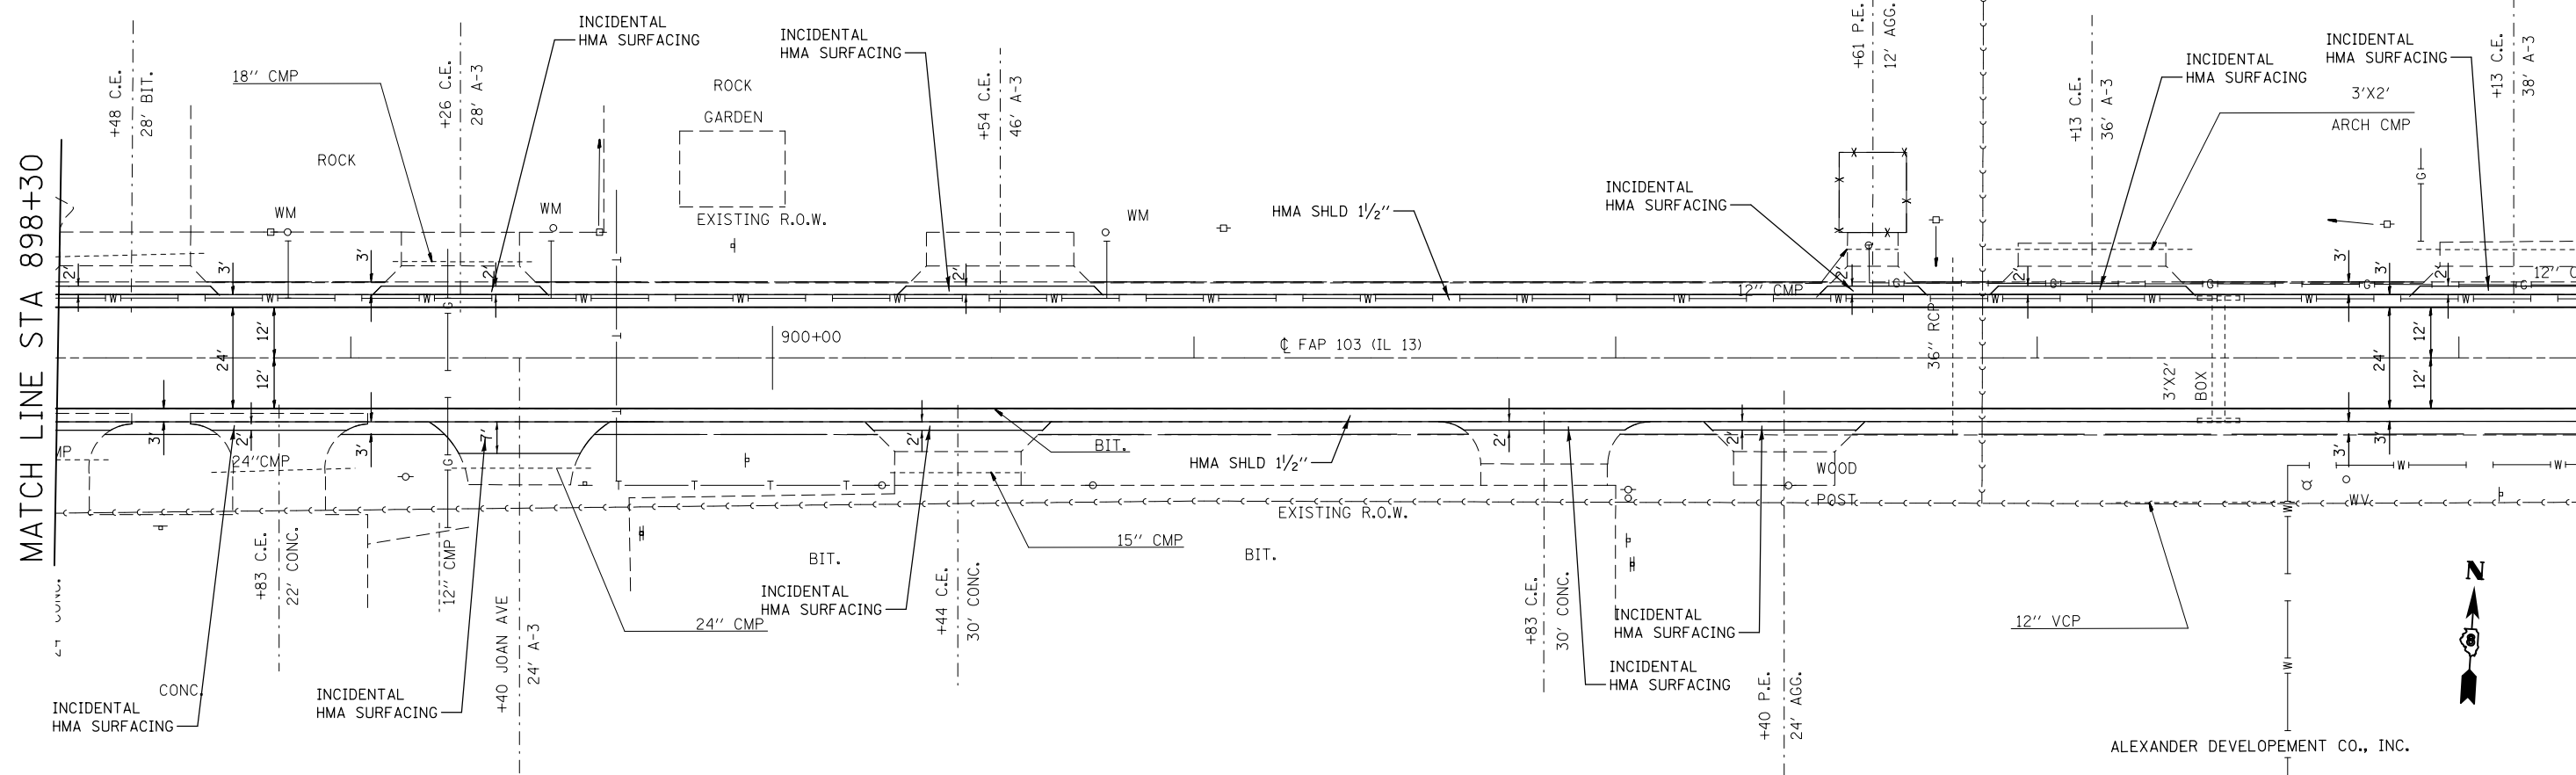


ALEXANDER DEVELOPMENT CO., INC.



MATCH LINE STA 904+30

MATCH LINE STA 910+30

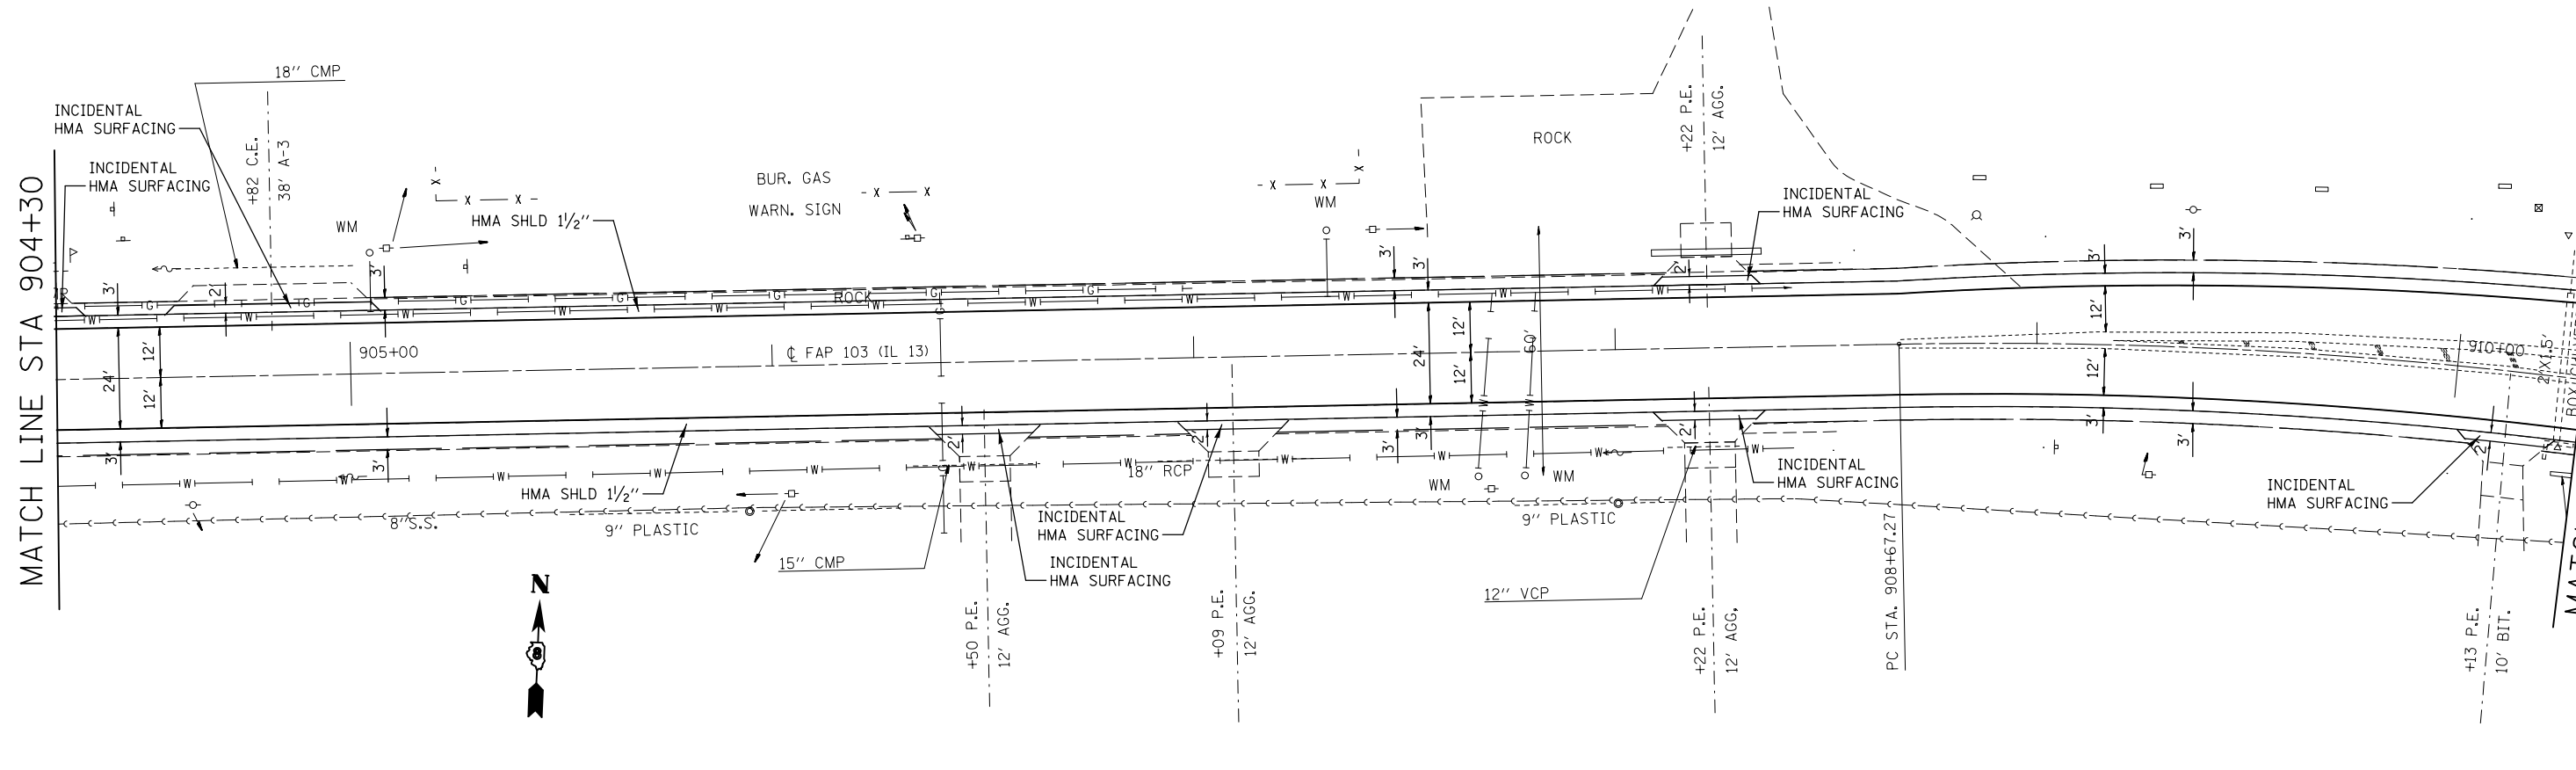

FILE NAME =	USER NAME = challandeske	DESIGNED -	REVISED -
et:\pwork\p\dot\challandeske\d0115523\0876E88-sh-t-plan1.dgn		DRAWN -	REVISED -
	PLOT SCALE = 48.0000' / in.	CHECKED -	REVISED -
	PLOT DATE = 3/22/2013	DATE -	REVISED -

STATE OF ILLINOIS
DEPARTMENT OF TRANSPORTATION

PLAN SHEET

SCALE: N/A SHEET NO. 28 OF 30 SHEETS STA. 898+30 TO STA. 910+30

F.A.P. RTE.	SECTION	COUNTY	TOTAL SHEETS	SHEET NO.
103	(23,24)RS-4	ST. CLAIR	54	47
CONTRACT NO. 76E88				
ILLINOIS FED. AID PROJECT				