




MATCH SHEET 2 OF 3

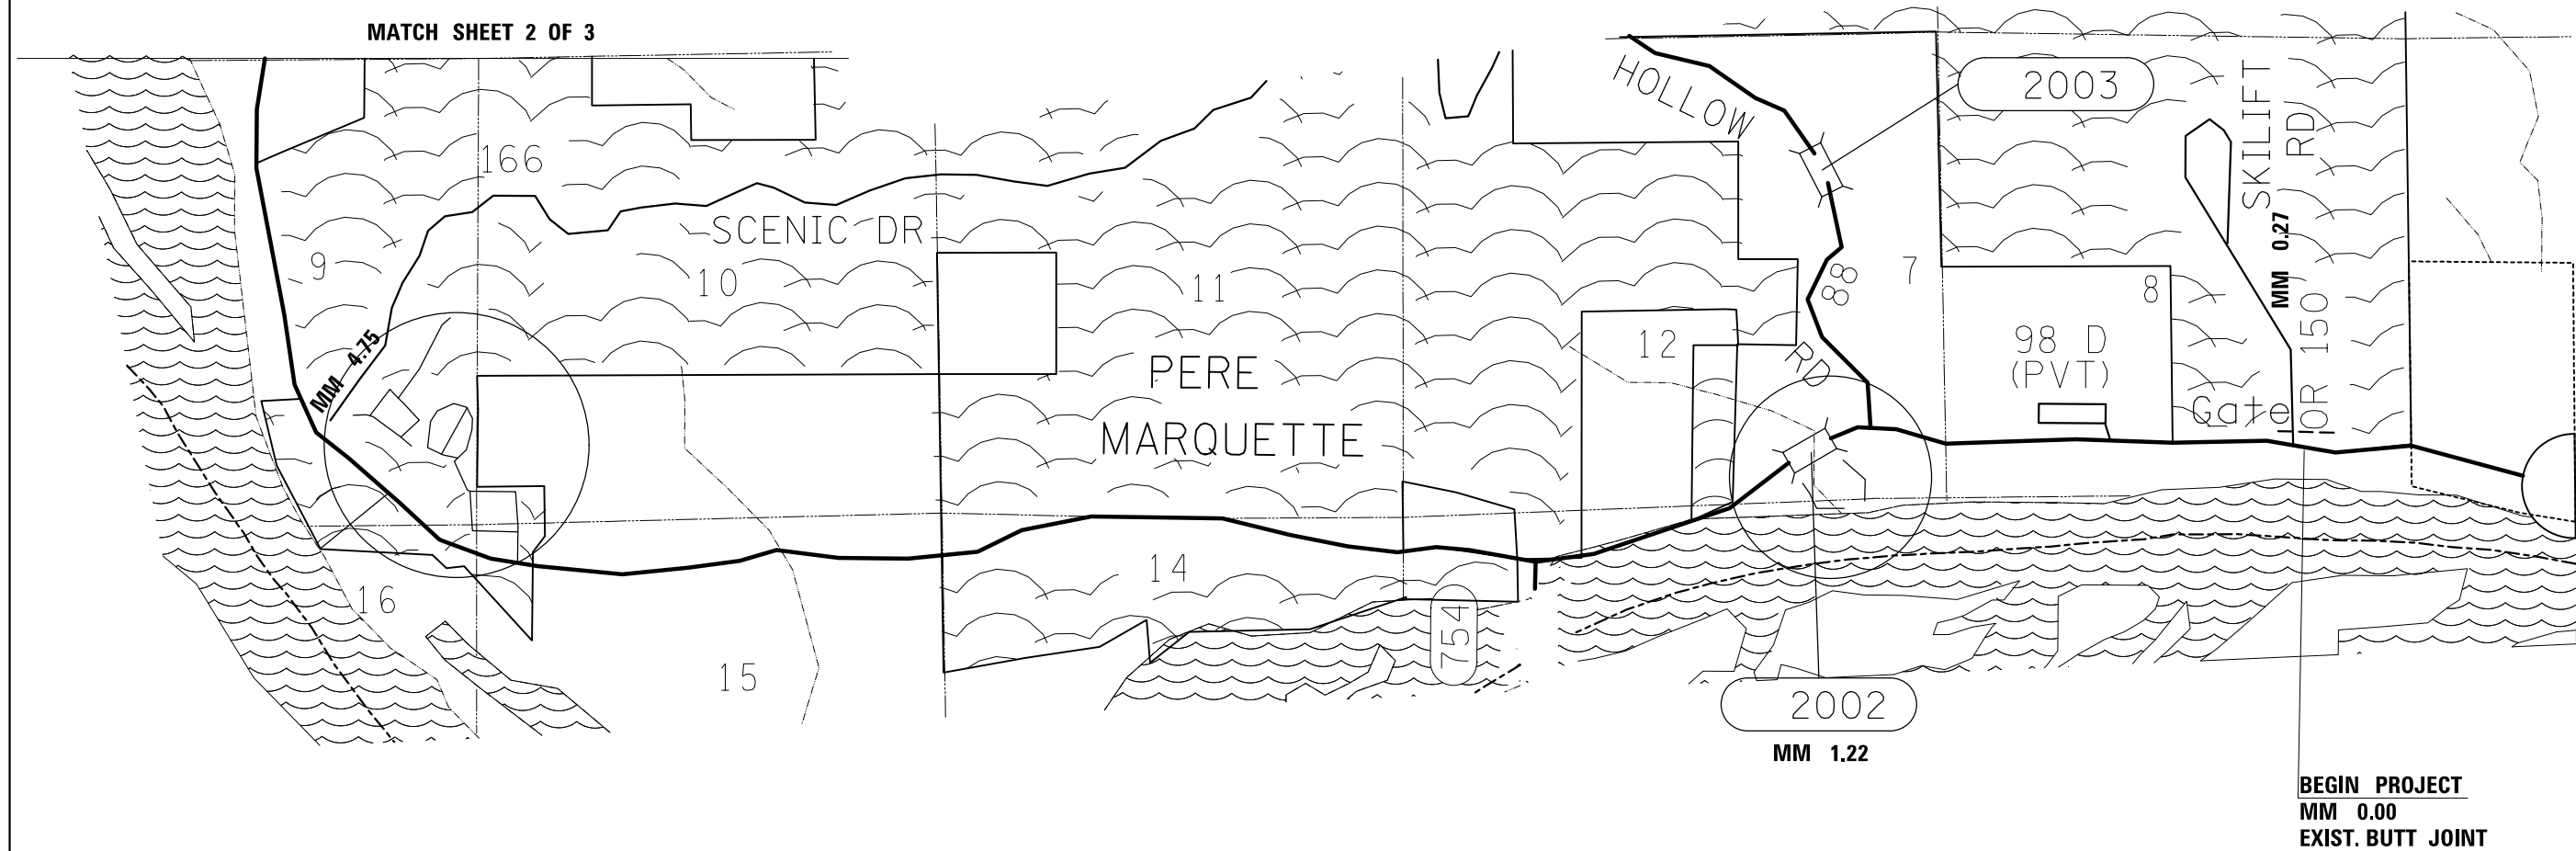

NOT TO SCALE

FILE NAME =	USER NAME = conoverpj	DESIGNED -	REVISED -
c:\pwwork\pwwork\conoverpj\d0280257\d076f24-sht-plan.dgn		DRAWN -	REVISED -
PLOT SCALE = 100.0000' / in.		CHECKED -	REVISED -
PLOT DATE = 3/22/2013		DATE -	REVISED -

STATE OF ILLINOIS  
DEPARTMENT OF TRANSPORTATION

LOCATION MAP

SCALE: SHEET NO. 1 OF 3 SHEETS STA. TO STA.

F.A.P. RTE.	SECTION	COUNTY	TOTAL SHEETS	SHEET NO.
304	(6,4,2)RS-3	JERSEY	52	14
CONTRACT NO. 76F24				
FED. ROAD DIST. NO. ILLINOIS FED. AID PROJECT				