



MATCH LINE STA 628+00

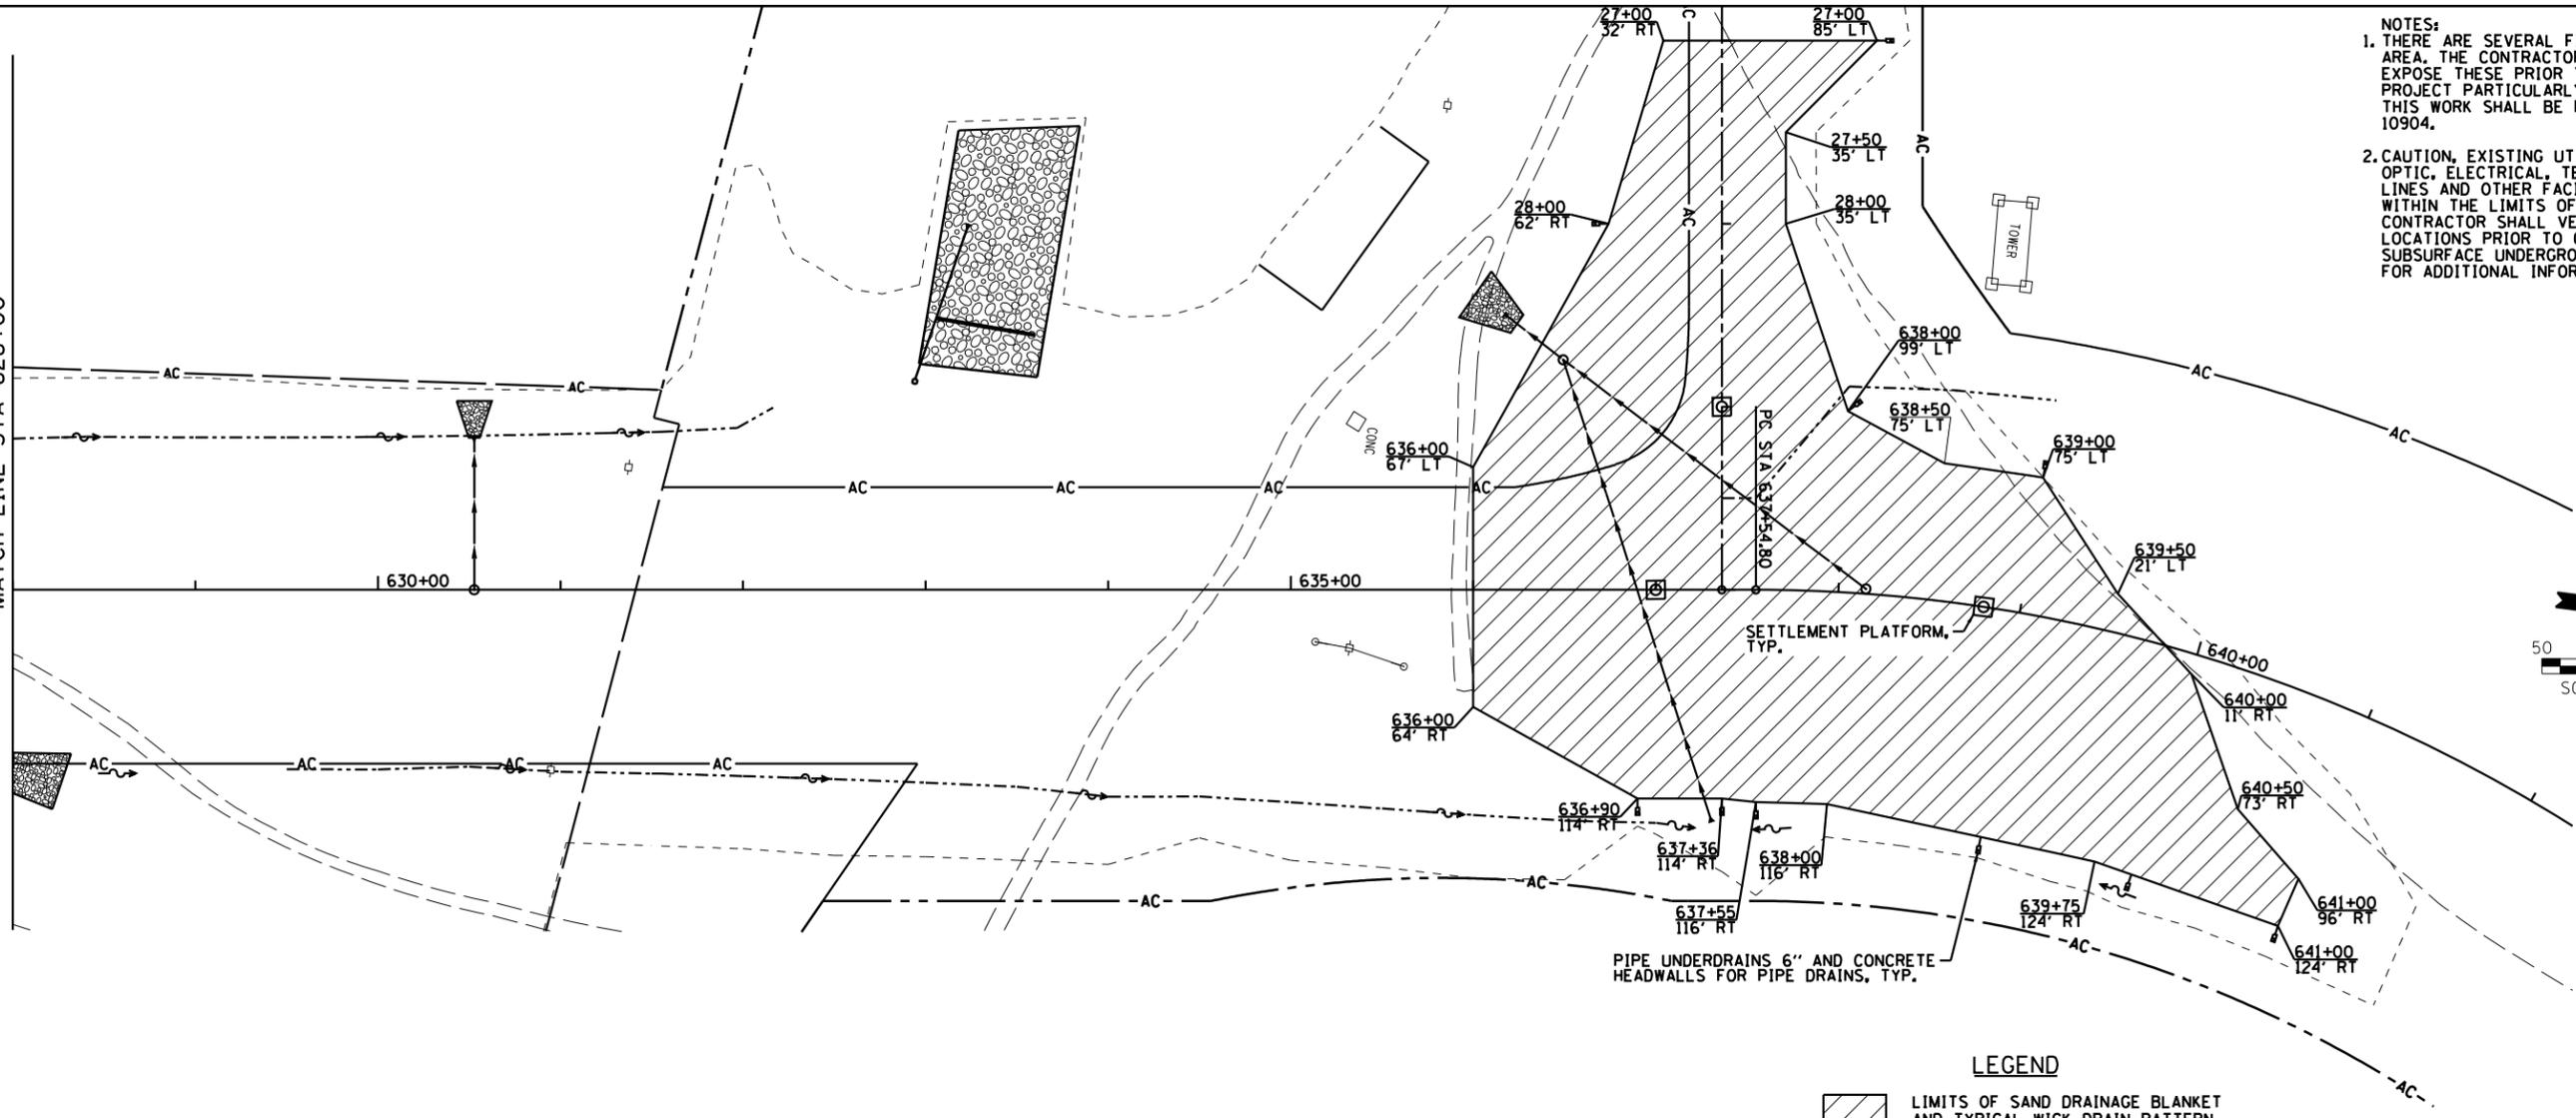

NOTES:
 1. THERE ARE SEVERAL FIBER OPTICS LINES IN THE AREA. THE CONTRACTOR SHALL HAND LOCATE AND EXPOSE THESE PRIOR TO EXCAVATING FOR THE PROJECT PARTICULARLY ALONG MISSOURI AVE. THIS WORK SHALL BE PAID FOR UNDER ARTICLE 10904.
 2. CAUTION, EXISTING UTILITIES, INCLUDING FIBER OPTIC, ELECTRICAL, TELEPHONE, WATER, AERIAL LINES AND OTHER FACILITIES, ARE LOCATED WITHIN THE LIMITS OF CONSTRUCTION. THE CONTRACTOR SHALL VERIFY THE UTILITY LOCATIONS PRIOR TO CONSTRUCTION. SEE SUBSURFACE UNDERGROUND ENGINEERING PLANS FOR ADDITIONAL INFORMATION.

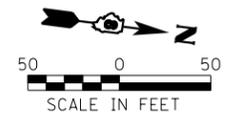

LEGEND
 LIMITS OF SAND DRAINAGE BLANKET AND TYPICAL WICK DRAIN PATTERN


NOTES:

- 1.) WITHIN THE LIMITS SHOWN IN THE PLANS, CONSTRUCT A TWO-FOOT-THICK LAYER OF SAND DRAINAGE BLANKET ON TOP OF THE ONE-FOOT-THICK LAYER OF GRANULAR EMBANKMENT, SPECIAL OR AT THE ELEVATION REQUIRED TO FACILITATE DRAINAGE TO AN ADJACENT PIPE UNDERDRAIN, WHICHEVER ELEVATION IS HIGHER. CONSTRUCT EMBANKMENT AS NEEDED TO RAISE THE ELEVATION OF THE SAND DRAINAGE BLANKET. PROVIDE A MINIMUM 9-FOOT-WIDE BARRIER OF EMBANKMENT BETWEEN THE LIMITS OF THE SAND DRAINAGE BLANKET AND THE FACE OF THE FORESLOPE.
- 2.) IN PLAN, INSTALL THE WICK DRAINS A MINIMUM 10 FEET INSIDE THE LIMITS OF THE SAND DRAINAGE BLANKET. THE WICK DRAINS SHALL BE INSTALLED TO THE TIP ELEVATION SHOWN IN THE "WICK DRAIN TIP ELEVATIONS" TABLE, AND THE TOP CUTOFF SHALL BE ACCORDING TO THE SPECIAL PROVISIONS.
- 3.) PIPE UNDERDRAINS USED TO OUTLET THE SAND DRAINAGE BLANKET SHALL BE EMBEDDED AT LEAST THREE FEET INSIDE THE LIMITS OF THE SAND DRAINAGE BLANKET, SHALL BE CAPPED AT THE UPSTREAM END, AND SHALL HAVE A CONCRETE HEADWALL FOR PIPE DRAINS AT THE EMBANKMENT FORESLOPE. THE COST OF THE CAP SHALL BE INCLUDED IN THE UNDERDRAIN ITEMS. THE HEADWALLS SHALL BE PAID FOR SEPARATELY.
- 4.) THE CONTRACTOR SHALL INSTALL SETTLEMENT PLATFORMS AT THE LOCATIONS AS SHOWN IN THE PLANS AND NOTED BELOW. FURNISHING, INSTALLING, AND MAINTAINING THE SETTLEMENT PLATFORMS SHALL BE ACCORDING TO ARTICLE 204.06 OF THE STANDARD SPECIFICATIONS AND AS DIRECTED BY THE ENGINEER. THE WORK SHALL NOT BE PAID FOR SEPARATELY, BUT SHALL BE CONSIDERED INCLUDED IN THE CONTRACT UNIT PRICE FOR FURNISHED EXCAVATION, AND NO ADDITIONAL COMPENSATION WILL BE ALLOWED.

SETTLEMENT PLATFORM LOCATIONS		
STATION	OFFSET	DAYS REQUIRED FOR 90% CONSOLIDATION
RELOCATED IL RTE 3		
637+00	0'	20
638+80	0'	68
RELOCATED MISSOURI AVE		
29+00	0'	73

WICK DRAIN TIP ELEVATIONS			
STATION	TO	STATION	TIP ELEVATION
RELOCATED IL RTE 3			
636+00		639+00	375.00
639+00		641+00	390.00
RELOCATED MISSOURI AVE			
27+00		29+50	375.00

PIPE UNDERDRAIN OUTLET ELEVATIONS		
STATION	INVERT ELEVATION	
	LT	RT
RELOCATED IL RTE 3		
636+90		403.00
637+36		403.00
637+55		403.00
638+00	403.50	403.50
639+00	416.50	403.50
640+00		404.00
641+00		406.00
RELOCATED MISSOURI AVE		
27+00	399.50	
28+00		407.50

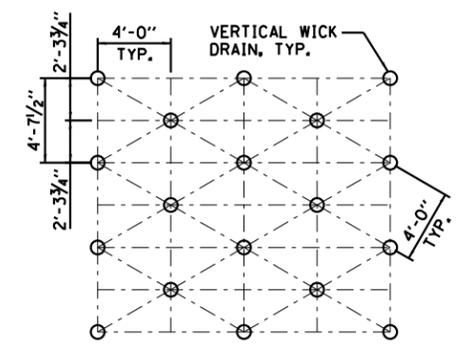

TYPICAL WICK DRAIN PATTERN



USER NAME = dmeyer	DESIGNED - JJO	REVISED - 02/06/13
PLOT SCALE = 100.0000' / 1\"/>		
PLOT DATE = 5/13/2013	DATE - 10/18/12	REVISED -

**STATE OF ILLINOIS
 DEPARTMENT OF TRANSPORTATION**

**RELOCATED IL RTE 3
 GROUND IMPROVEMENT PLAN**

SCALE: SHEET NO. OF SHEETS STA. TO STA.

F.A.P. RTE.	SECTION	COUNTY	TOTAL SHEETS	SHEET NO.
788	520-1-2-1	ST. CLAIR	121	31B
CONTRACT NO. 76F70				
ILLINOIS FED. AID PROJECT				