


PART OF SEC. 12 & 13, T2N, R10W OF THE 3RD P.M. ST. CLAIR COUNTY, ILLINOIS

PROP. CURVE RTE3-8
 P.I. STA. = 620+50.65
 $\Delta = 39^{\circ}34'55''$ (LT)
 T = 749.73'
 L = 1,439.34'
 R = 2,083.48'
 C = 1,410.89'
 C.B. = N $12^{\circ}25'23''$ E
 P.C. STA. = 613+00.92
 P.T. STA. = 627+40.27

BEARINGS SHOWN HEREON ARE BASED ON THE MISSISSIPPI RIVER CROSSING (MRC) COORDINATE SYSTEM WHICH IS A MODIFIED UNIVERSAL TRANSVERSE MERCATOR (UTM) SYSTEM, ZONE 15 NORTH.



SPACE RESERVED FOR RECORDING OFFICER

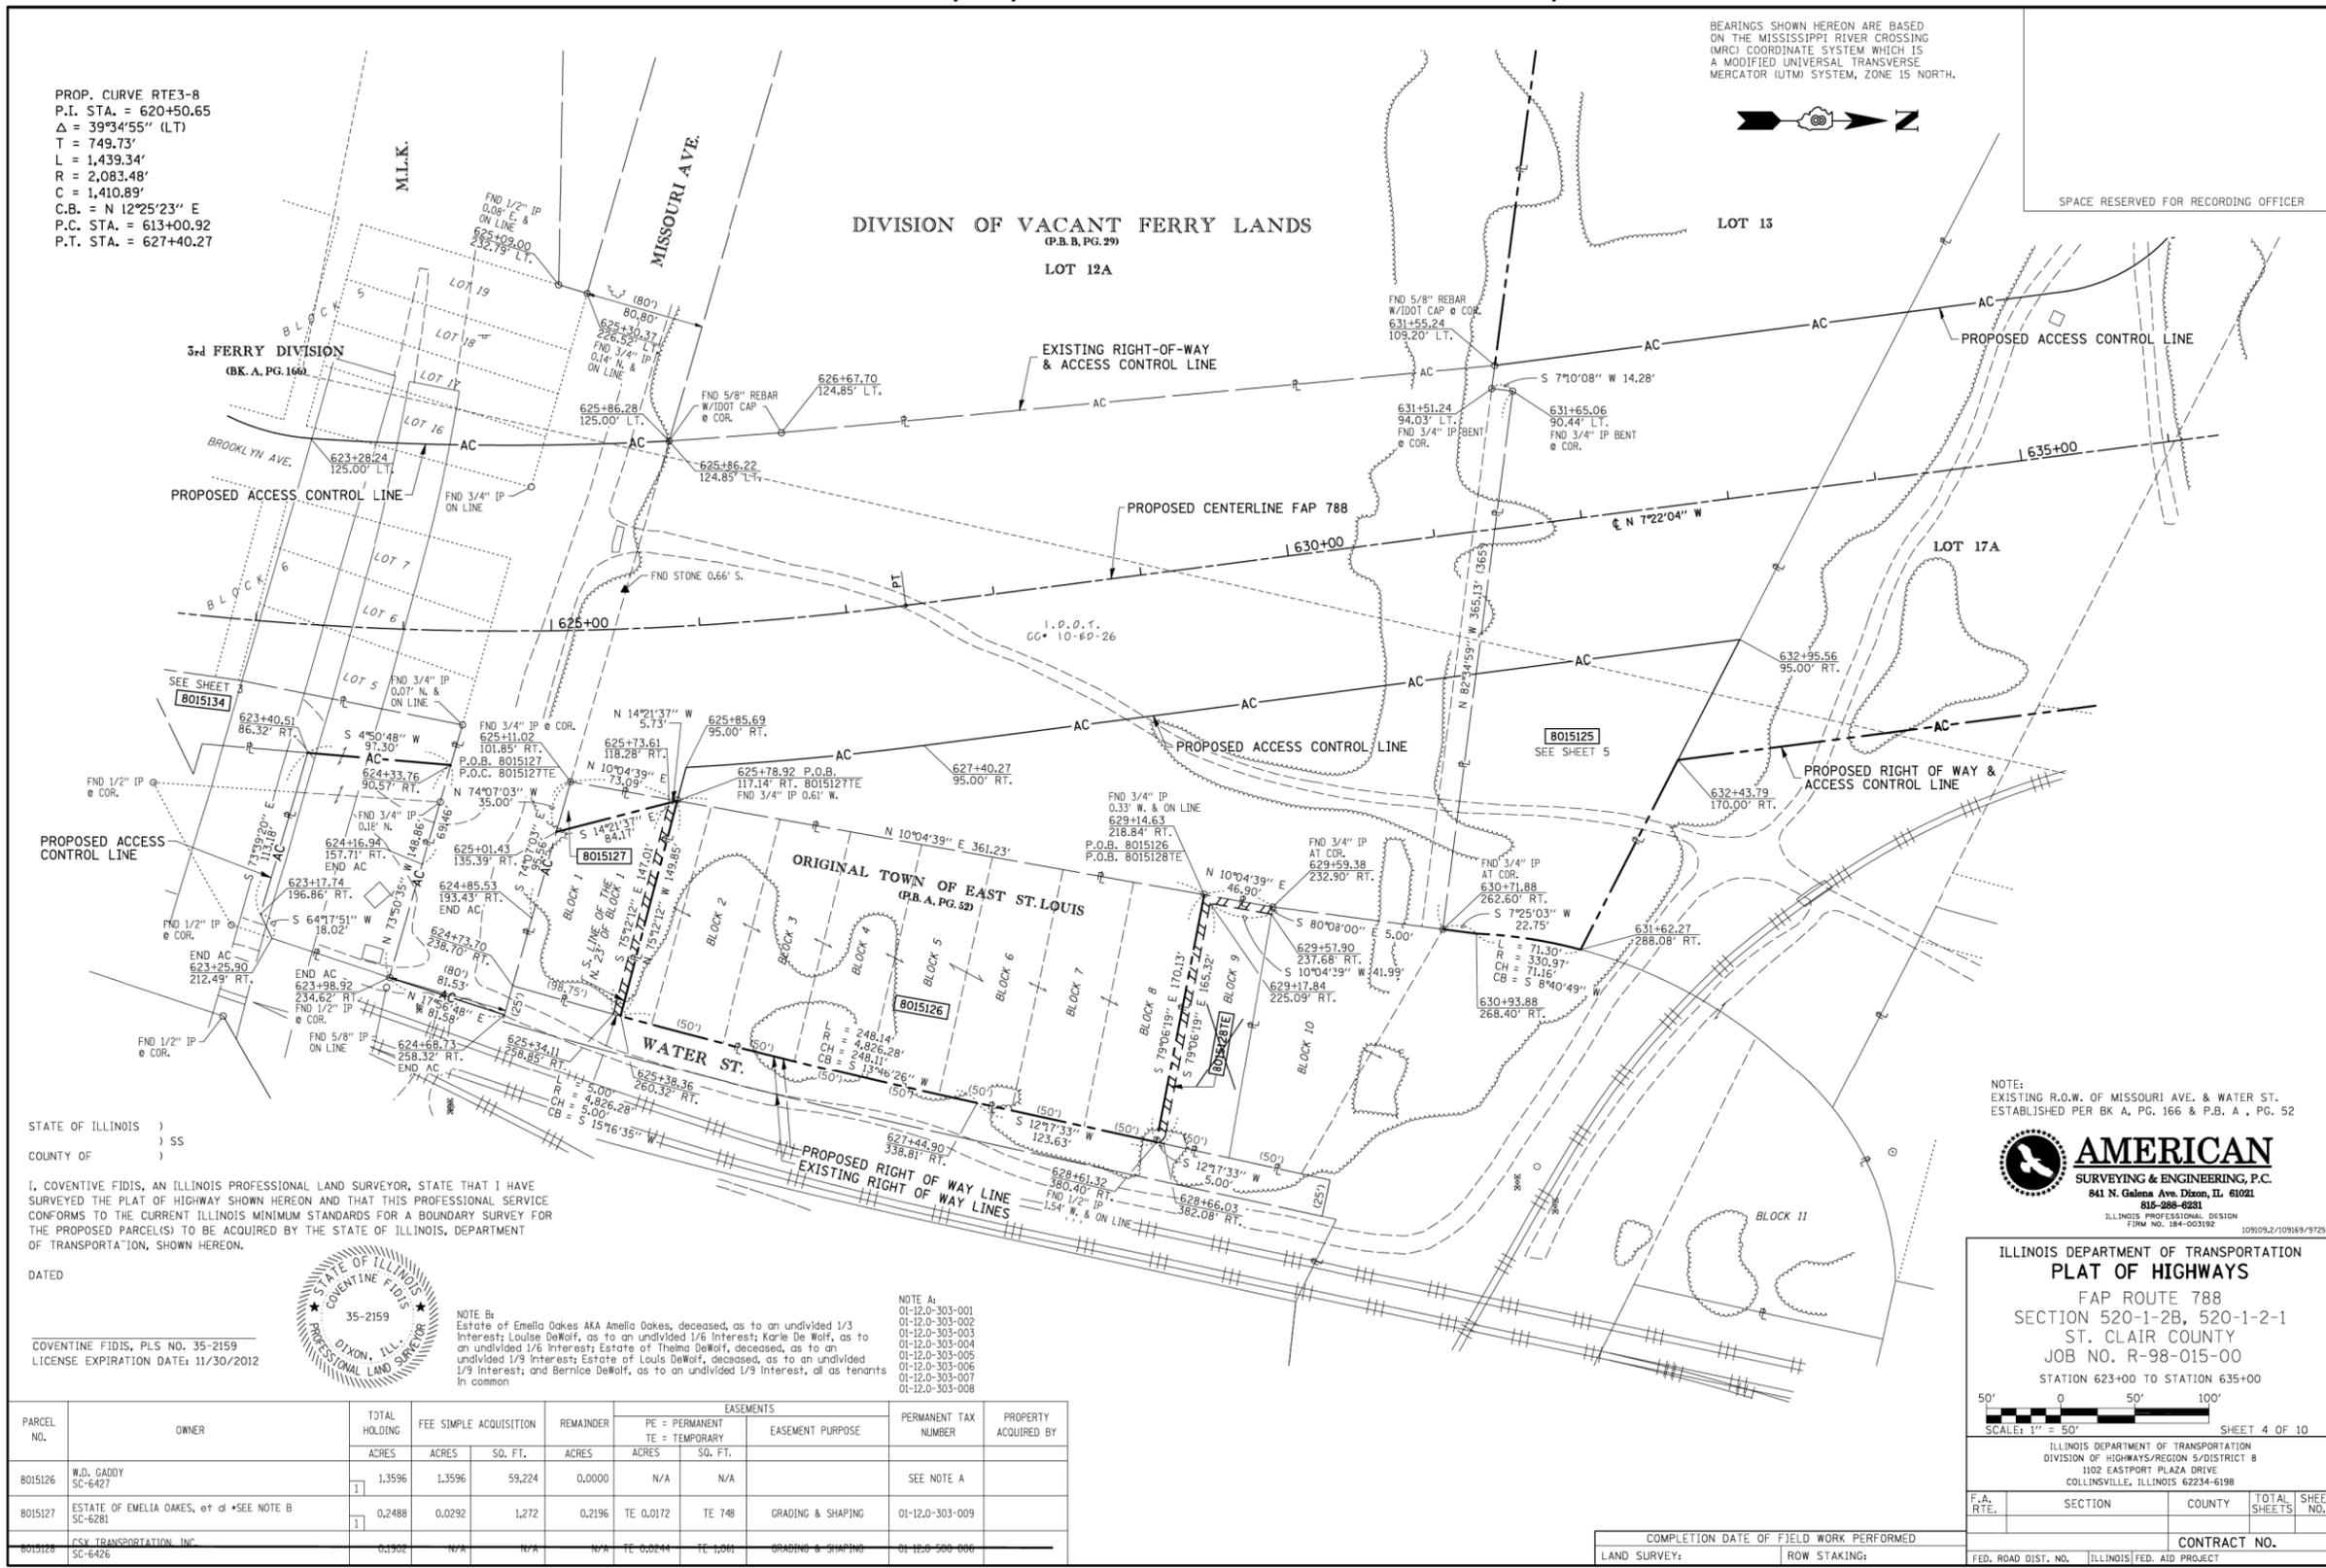

STATE OF ILLINOIS)
 COUNTY OF) SS
 I, COVENTINE FIDIS, AN ILLINOIS PROFESSIONAL LAND SURVEYOR, STATE THAT I HAVE SURVEYED THE PLAT OF HIGHWAY SHOWN HEREON AND THAT THIS PROFESSIONAL SERVICE CONFORMS TO THE CURRENT ILLINOIS MINIMUM STANDARDS FOR A BOUNDARY SURVEY FOR THE PROPOSED PARCEL(S) TO BE ACQUIRED BY THE STATE OF ILLINOIS, DEPARTMENT OF TRANSPORTATION, SHOWN HEREON.
 DATED _____



NOTE A:
 Estate of Emelia Oakes AKA Amelia Oakes, deceased, as to an undivided 1/3 Interest; Louise DeWolf, as to an undivided 1/6 Interest; Karle De Wolf, as to an undivided 1/6 Interest; Estate of Thelma DeWolf, deceased, as to an undivided 1/8 Interest; Estate of Louis DeWolf, deceased, as to an undivided 1/9 Interest; and Bernice DeWolf, as to an undivided 1/9 Interest, all as tenants in common

PARCEL NO.	OWNER	TOTAL HOLDING ACRES	FEE SIMPLE ACQUISITION		REMAINDER ACRES	EASEMENTS		PERMANENT TAX NUMBER	PROPERTY ACQUIRED BY
			ACRES	SO. FT.		PE - PERMANENT ACRES	TE - TEMPORARY SO. FT.		
8015126	W.D. CADDY SC-6427	1.3596	1.3596	59,224	0.0000	N/A	N/A	SEE NOTE A	
8015127	ESTATE OF EMELIA OAKES, et al *SEE NOTE B SC-6281	0.2488	0.0292	1,272	0.2196	TE 0.0172	TE 748	GRADING & SHAPING	01-12.0-303-009
8015128	CSX TRANSPORTATION INC SC-6426	0.1302	N/A	N/A	N/A	TE 0.0244	TE 1,061	GRADING & SHAPING	01-12.0-303-007

FAP ROUTE 788 CONSTRUCTION SECTION 520-1-2B, 520-1-2-1 ST. CLAIR COUNTY JOB # R-98-015-00 PART OF SEC. 12 & 13, T2N, R10W OF THE 3RD P.M. ST. CLAIR COUNTY, ILLINOIS

NOTE: EXISTING R.O.W. OF MISSOURI AVE. & WATER ST. ESTABLISHED PER BK. A, PG. 166 & P.B. A, PG. 52



ILLINOIS DEPARTMENT OF TRANSPORTATION
PLAT OF HIGHWAYS
 FAP ROUTE 788
 SECTION 520-1-2B, 520-1-2-1
 ST. CLAIR COUNTY
 JOB NO. R-98-015-00
 STATION 623+00 TO STATION 635+00
 SCALE: 1" = 50'
 SHEET 4 OF 10

F.A. RTE.	SECTION	COUNTY	TOTAL SHEETS	SHEET NO.
788	520-1-2-1	ST. CLAIR	121	47

CONTRACT NO. _____



USER NAME = *USER*	DESIGNED -	REVISED -
JJO	JJO	JJO
PLOT SCALE = *SCALE*	CHECKED -	REVISED -
PJM	PJM	PJM
PLOT DATE = *DATE*	DATE -	REVISED -
10/18/12		

STATE OF ILLINOIS
 DEPARTMENT OF TRANSPORTATION

SCALE:	SHEET NO.	OF SHEETS	STA.	TO STA.

F.A.P. RTE.	SECTION	COUNTY	TOTAL SHEETS	SHEET NO.
788	520-1-2-1	ST. CLAIR	121	47

CONTRACT NO. 76F70

REV: 3/15/12