



IL 143 PROPOSED TYPICAL SECTIONS AT IL 3

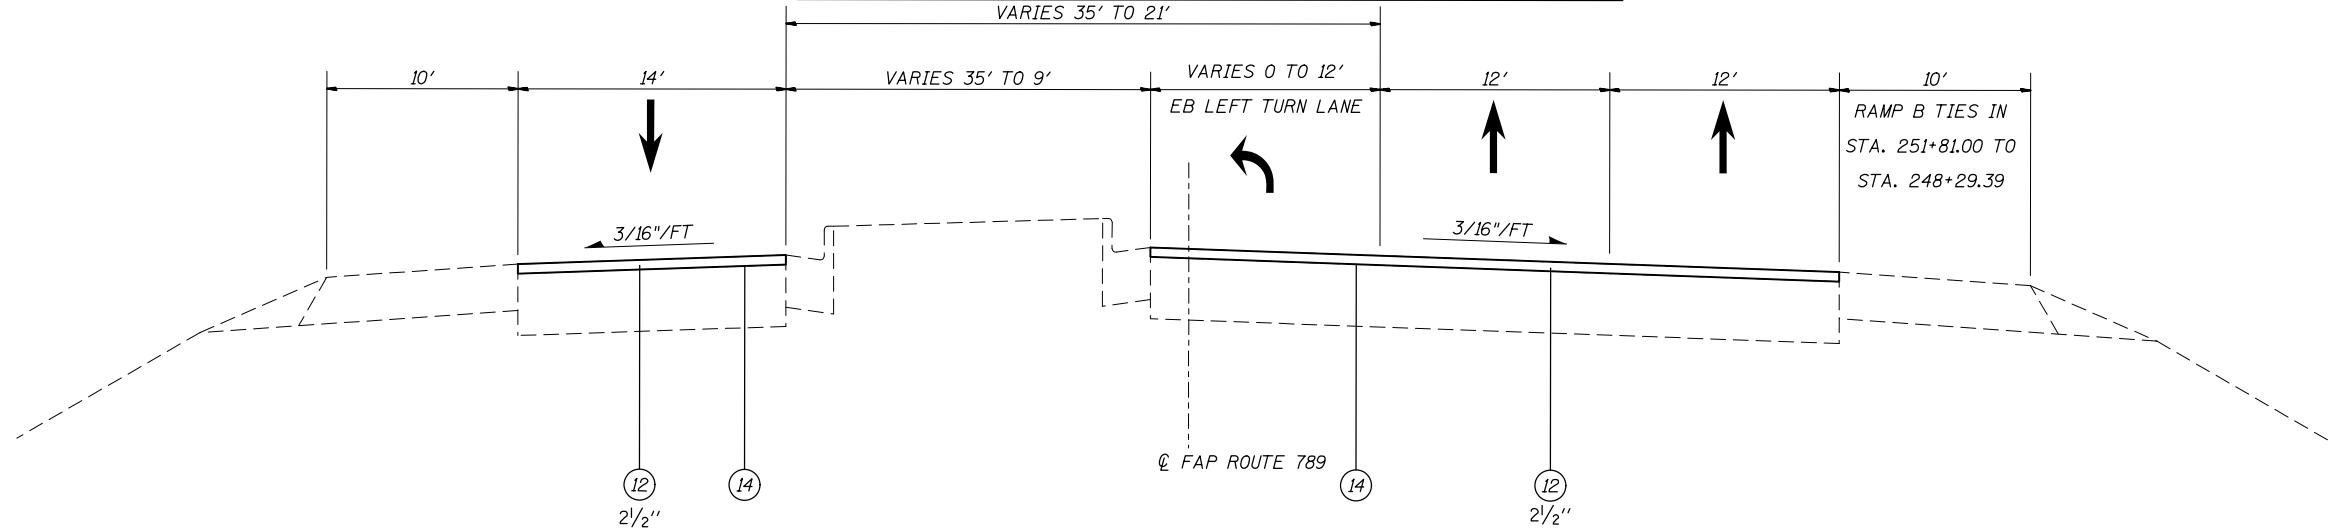

PROPOSED IL 143

STA. 251+87.00 TO STA. 261+93.57

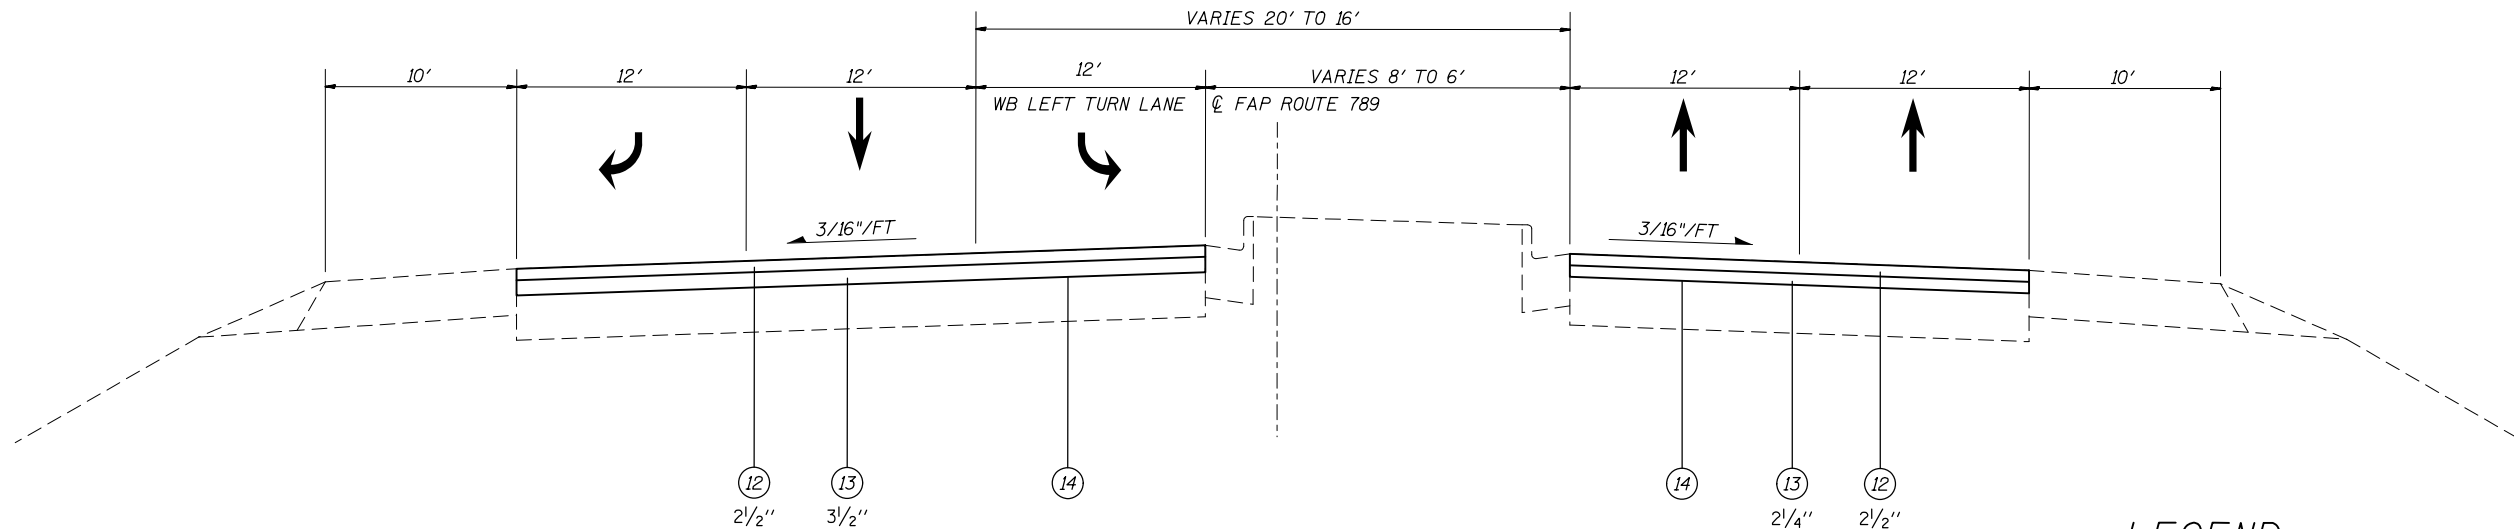


PROPOSED IL 143

STA. 262+80.11 TO STA. 269+20.00  
(SEE DETAIL 'A' THIS SHEET)

LEGEND

- 1 EXISTING RESURFACING, \*
  - 2 EXISTING PCC PAVEMENT, \*
  - 3 EXISTING HMA PAVEMENT, \*
  - 4 EXISTING CONCRETE CURB & GUTTER, TYPE B-6.24
  - 5 EXISTING HMA SHOULDERS
  - 6 EXISTING AGGREGATE SHOULDERS
  - 7 EXISTING PIPE UNDERDRAINS
  - 8 EXISTING CONCRETE MEDIAN SURFACE
  - 9 EXISTING GRAVEL OR CRUSHED STONE BASE, TYPE A
  - 10 EXISTING SUB-BASE
  - 11 PROPOSED HMA SURFACE REMOVAL, \*
  - 12 PROPOSED POLYMERIZED HMA SURFACE COURSE, MIX "E", N90, \*
  - 13 PROPOSED POLYMERIZED HMA BINDER COURSE, IL-19.0, FG, N90, \*
  - 14 PROPOSED BITUMINOUS MATERIALS (PRIME COAT)
  - 15 PROPOSED HMA SHOULDER, 2 1/2"
- \* SEE TYPICALS FOR DEPTHS.

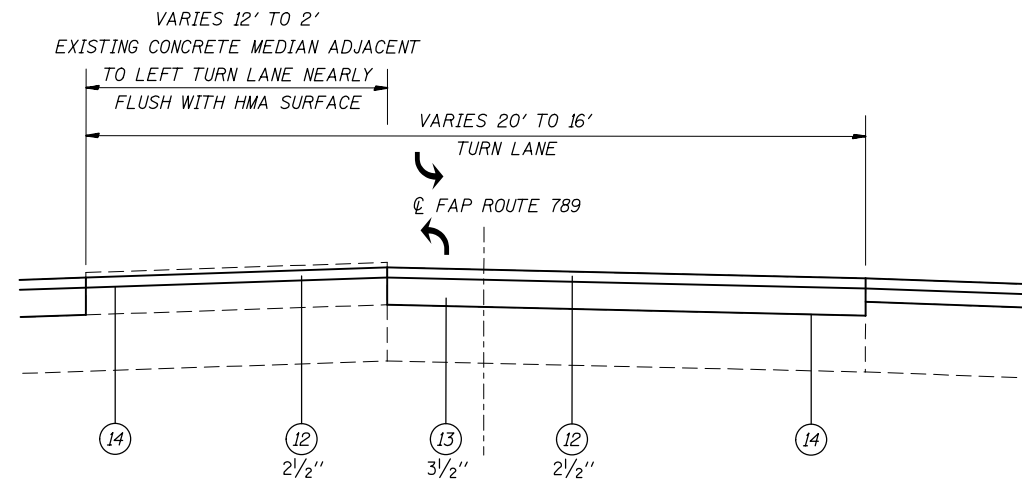

DETAIL 'A'

BI-DIRECTIONAL TURN LANE STA. 265+85.00 TO STA. 268+04.86  
LEFT TURN LANE STA. 268+04.86 TO STA. 269+20.00

|   |                               |            |           |   |                                  |                     |      |           |                         |         |              |           |
|---|-------------------------------|------------|-----------|---|----------------------------------|---------------------|------|-----------|-------------------------|---------|--------------|-----------|
| FILE NAME =   | USER NAME = eiyaskordio       | DESIGNED - | REVISED - | <b>STATE OF ILLINOIS<br/>DEPARTMENT OF TRANSPORTATION</b> | <b>PROPOSED TYPICAL SECTIONS</b> |                     |      | F.A. RTE. | SECTION                 | COUNTY  | TOTAL SHEETS | SHEET NO. |
| c:\pwork\pwork\dot\elyaskordio\d0316383\076g06-sht-plan.dgn |                               | DRAWN -    | REVISED - |   | SCALE:                           | SHEET 2 OF 5 SHEETS | STA. | TO STA.   | (101, 102)RS-2, 202RS-4 | MADISON | 69           | 12        |
| #MODELNAME*   | PLOT SCALE = 100.3106' / 1" = | CHECKED -  | REVISED - |   | CONTRACT NO. 76G06               |                     |      |           |                         |         |              |           |
|   | PLOT DATE = 4/12/2013         | DATE -     | REVISED - |   | ILLINOIS FED. AID PROJECT        |                     |      |           |                         |         |              |           |