



EXIST. CURVE MFRANCO-1  
 PI STA. = 31+57.16  
 $\Delta = 12^\circ 19' 39''$  (LT)  
 $D = 21^\circ 28' 08''$   
 $R = 266.88'$   
 $T = 28.82'$   
 $L = 57.42'$   
 $E = 1.55'$   
 $E = \text{-----}$   
 $T.R. = \text{-----}$   
 $S.E. \text{ RUN} = \text{-----}$   
 $P.C. \text{ STA.} = 31+28.34$   
 $P.T. \text{ STA.} = 31+85.76$

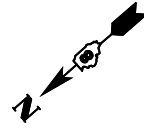

MATCHLINE STA. 1310+00

MATCHLINE STA. 1325+00

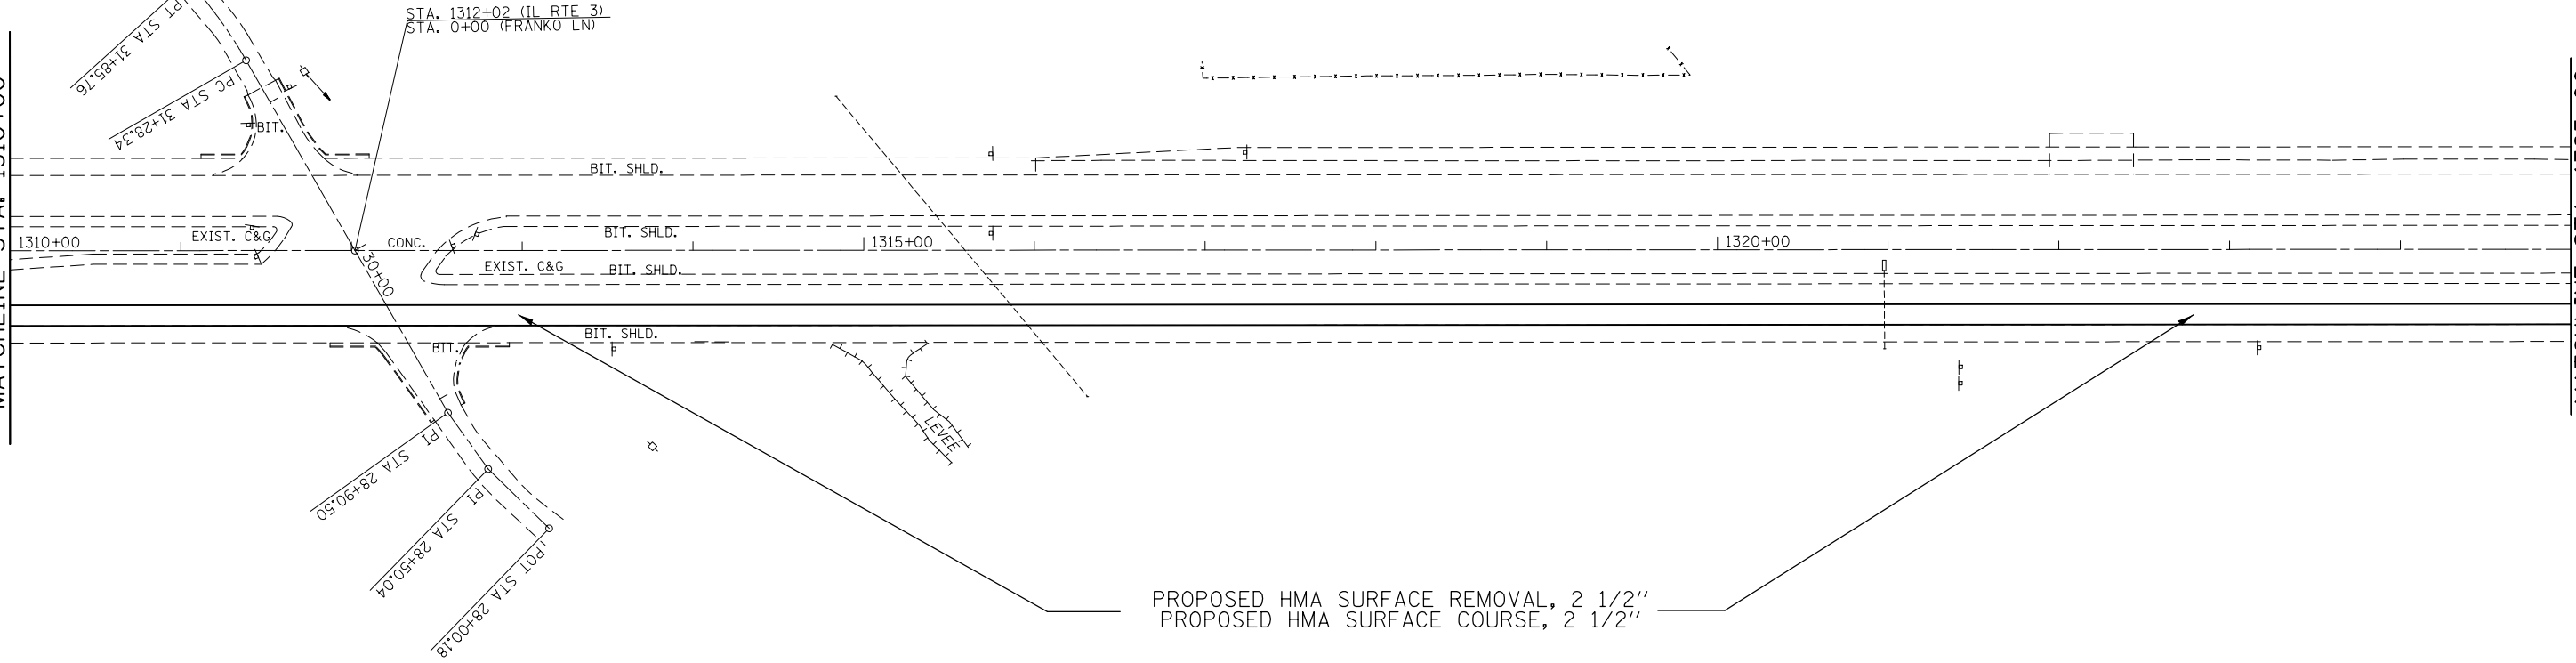

PROPOSED HMA SURFACE REMOVAL, 2 1/2"  
 PROPOSED HMA SURFACE COURSE, 2 1/2"



|  |                              |            |           |
|--|------------------------------|------------|-----------|
| FILE NAME =  | USER NAME = elyaskordio      | DESIGNED - | REVISED - |
| et:\pw\work\p1dot\elyaskordio\d0316383\076g06-sht-plan-2.dgn |                              | DRAWN -    | REVISED - |
|  | PLOT SCALE = 100.0000' / in. | CHECKED -  | REVISED - |
| #MODELNAME#  | PLOT DATE = 4/12/2013        | DATE -     | REVISED - |

**STATE OF ILLINOIS  
 DEPARTMENT OF TRANSPORTATION**

**ROADWAY PLAN SHEET**

SCALE: 1"=50' SHEET 11 OF 19 SHEETS STA. 1310+00 TO STA. 1325+00

| F.A. RTE.                 | SECTION                 | COUNTY  | TOTAL SHEETS | SHEET NO. |
|---------------------------|-------------------------|---------|--------------|-----------|
| 2                         | (101, 102)RS-2, 202RS-4 | MADISON | 69           | 33        |
| CONTRACT NO. 76G06        |                         |         |              |           |
| ILLINOIS FED. AID PROJECT |                         |         |              |           |