


MATCHLINE STA. 267+00

CURVE DATA  
 P.I. STA= 993+15.68  
 Δ= 25° 33' 00.00" LT  
 D= 1° 00' 00.00"  
 R= 5,729.58  
 T= 1,299.10  
 L= 2,555.00  
 E= 145.43  
 S.E.= 0.0125ft./ft.  
 P.C. STA= 980+16.58  
 P.T. STA= 1005+71.58

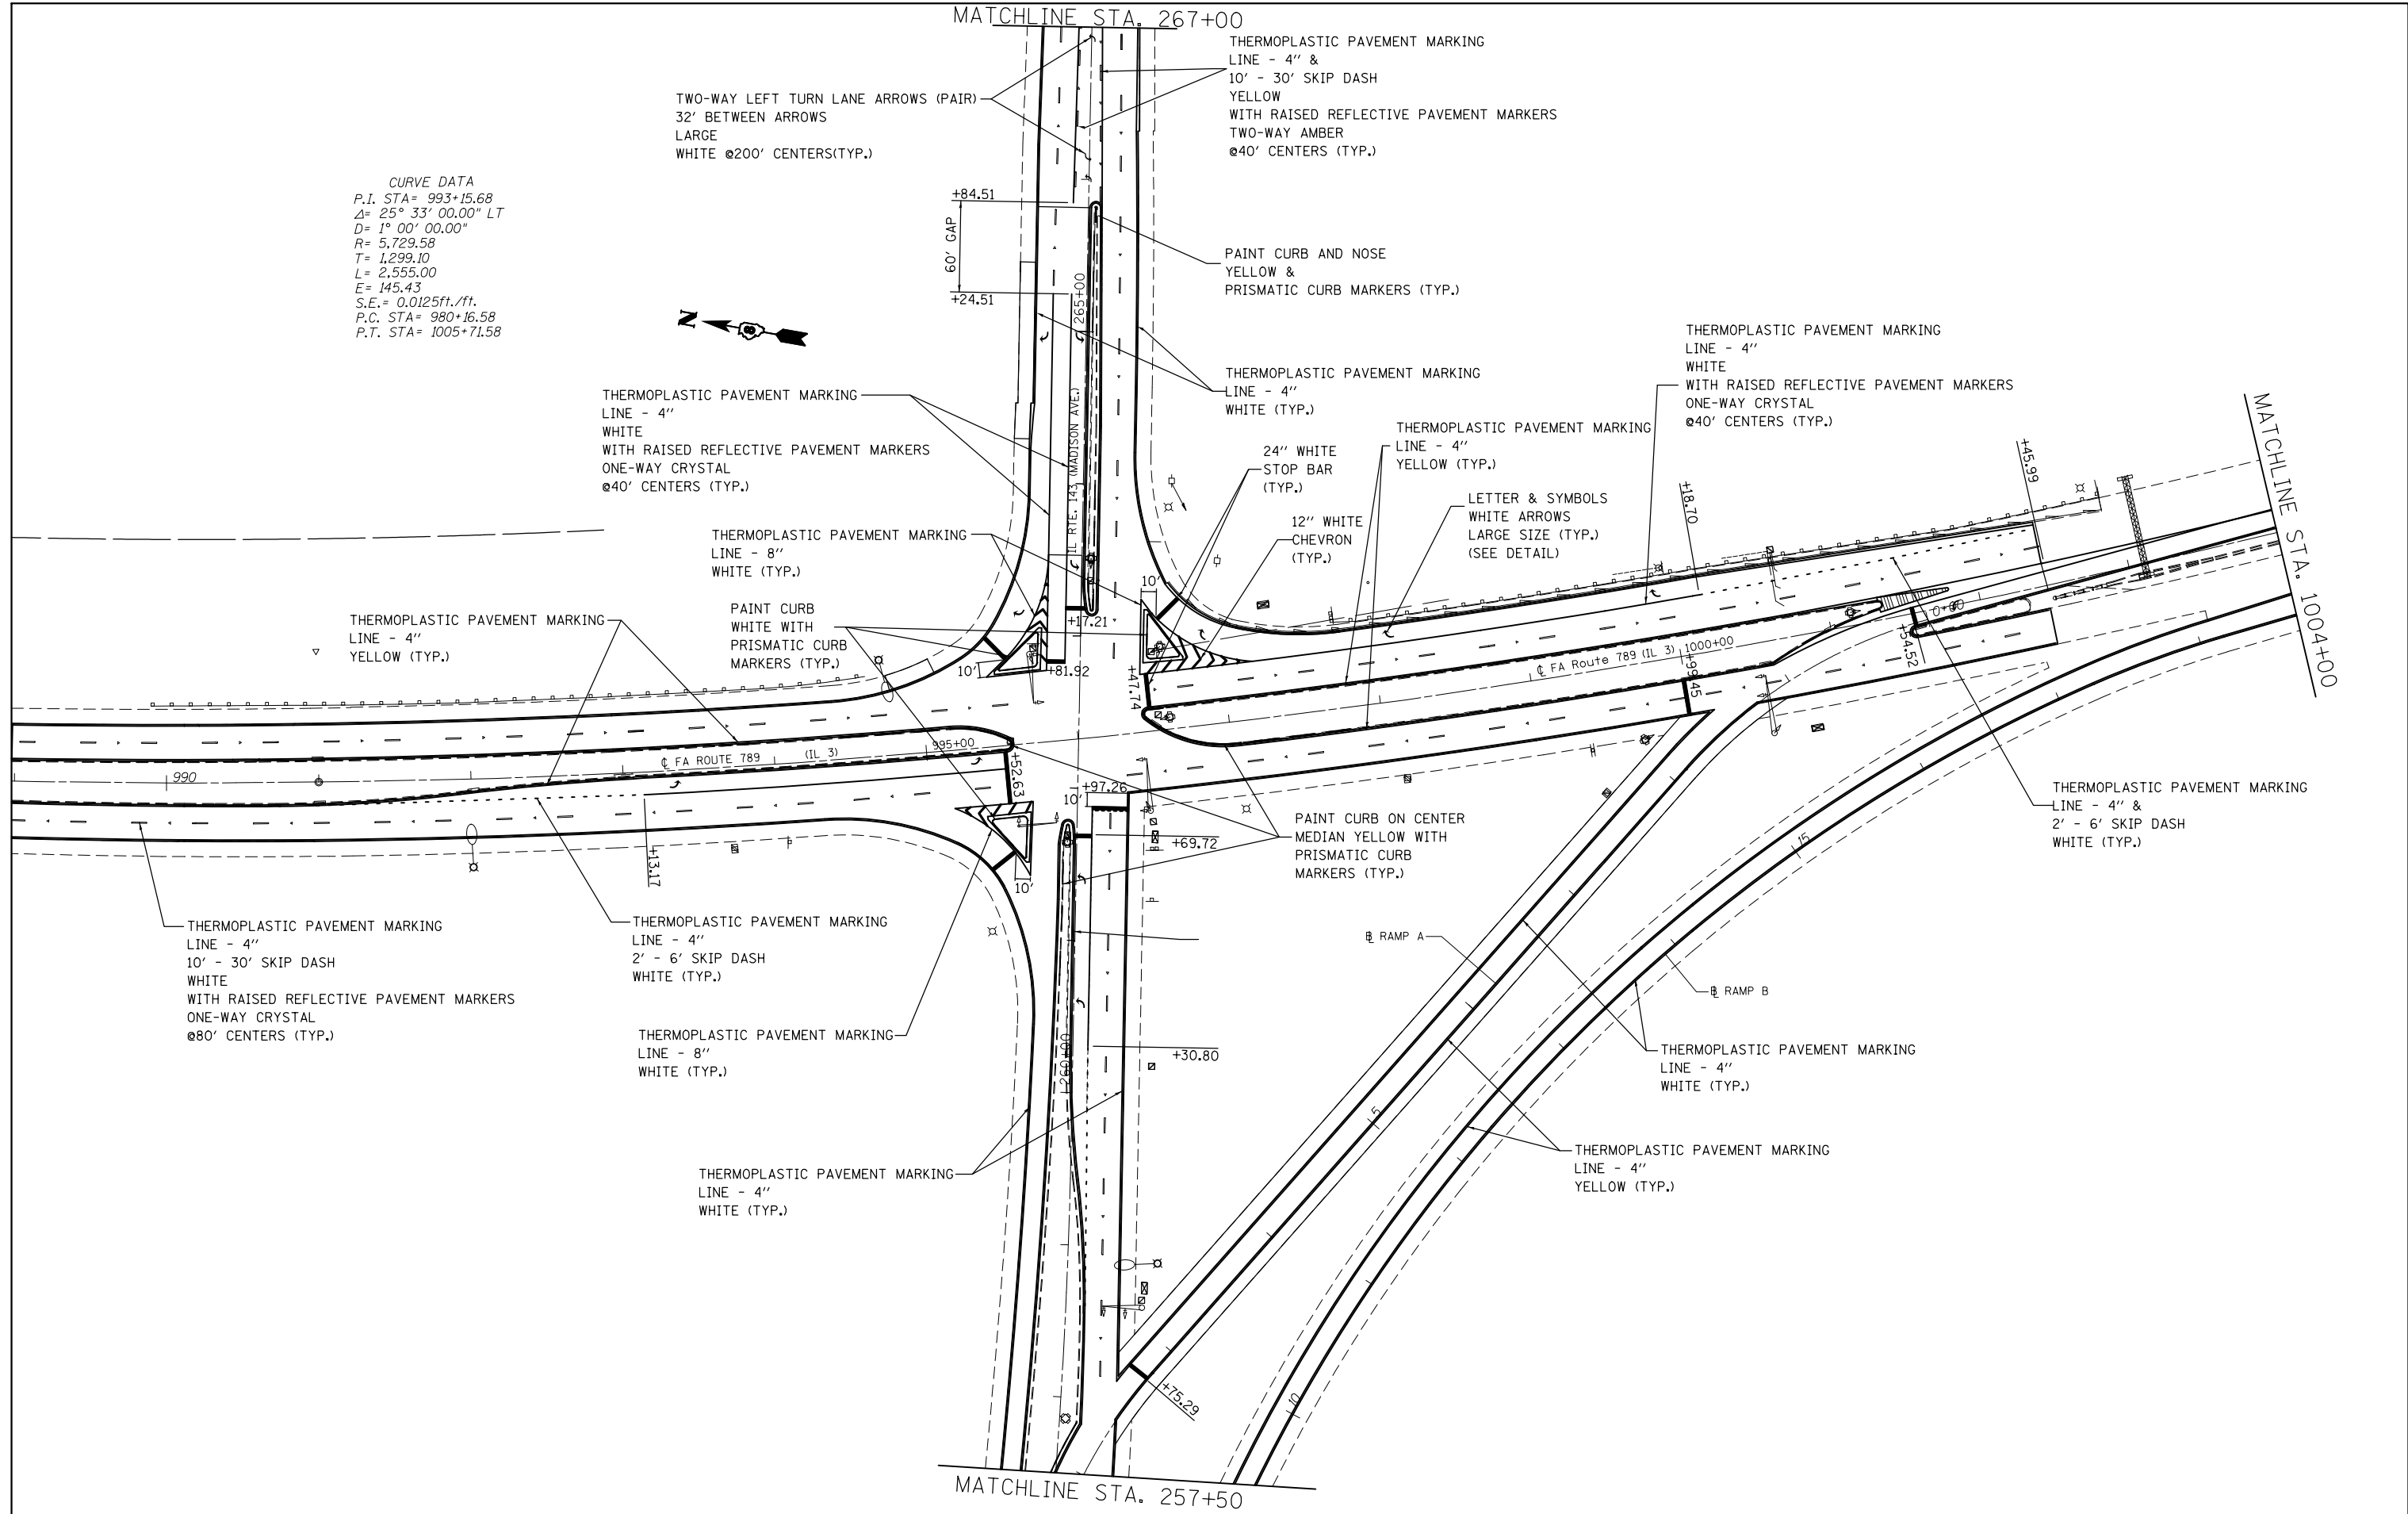

MATCHLINE STA. 257+50

|  |                               |            |           |
|--|-------------------------------|------------|-----------|
| FILE NAME =  | USER NAME = elyaskordio       | DESIGNED - | REVISED - |
| et:\pw\work\p1dot\elyaskordio\10316383\1076g06-sht-pmk.dgn |                               | DRAWN -    | REVISED - |
|  | PLOT SCALE = 100.0000' / 1in. | CHECKED -  | REVISED - |
|  | PLOT DATE = 4/12/2013         | DATE -     | REVISED - |

**STATE OF ILLINOIS  
 DEPARTMENT OF TRANSPORTATION**

**PAVEMENT MARKING**

SCALE: 1" = 50'    SHEET NO. 1 OF 19 SHEETS    STA. 998+90 TO STA. 1004+00

| F.A.P. RTE.                                      | SECTION                | COUNTY  | TOTAL SHEETS | SHEET NO. |
|--|------------------------|---------|--------------|-----------|
| 2  | (101,102)RS-2, 202RS-4 | MADISON | 69           | 44        |
| CONTRACT NO. 76G06                               |                        |         |              |           |
| FED. ROAD DIST. NO.    ILLINOIS FED. AID PROJECT |                        |         |              |           |