


EXIST. CURVE MCL-6
 PI STA. = 1416+15.09
 Δ = 25° 27' 16" (RT)
 D = 1° 30' 00"
 R = 3,819.72'
 T = 862.72'
 L = 1,696.96'
 E = 96.21'
 E = -----
 T.R. = -----
 S.E. RUN = -----
 P.C. STA. = 1407+52.37
 P.T. STA. = 1424+49.33

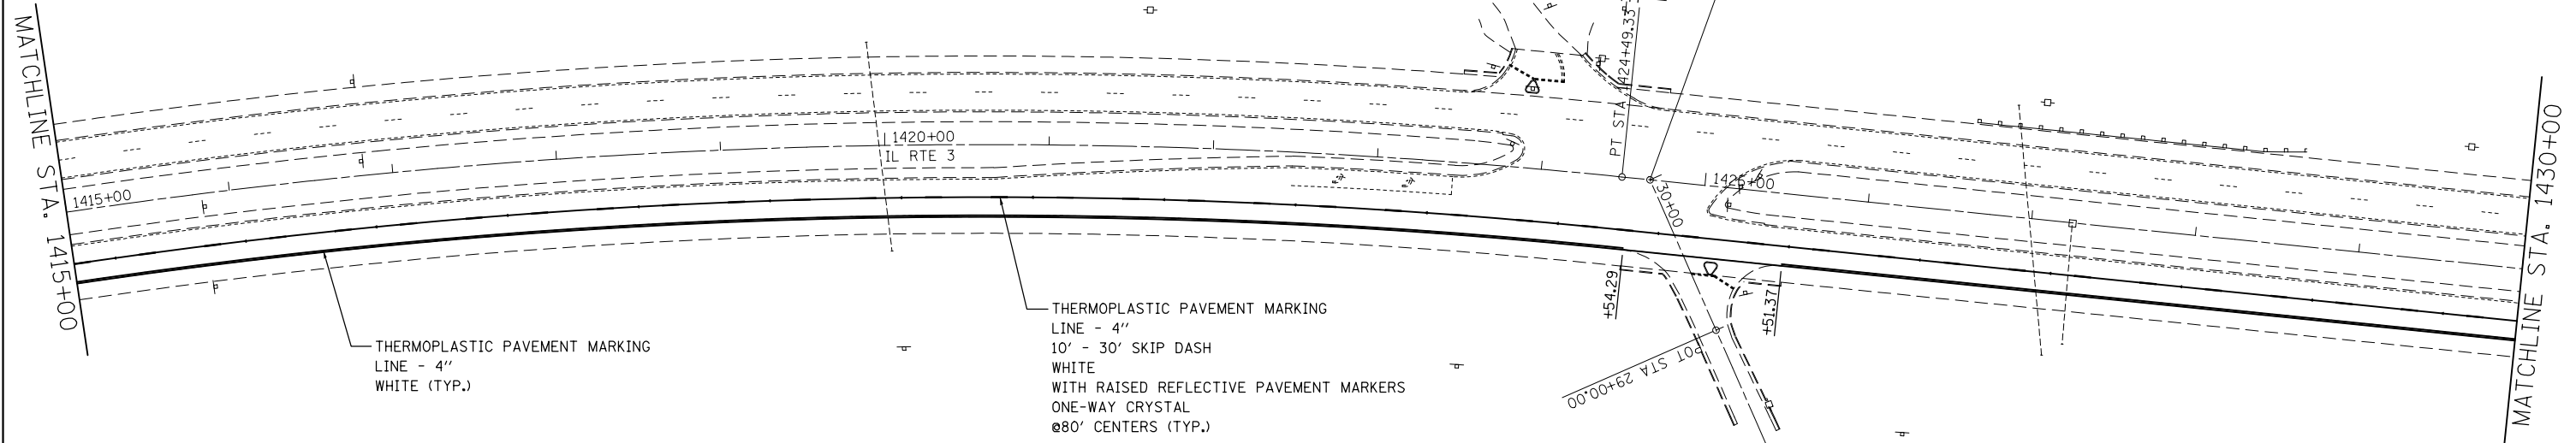

THERMOPLASTIC PAVEMENT MARKING
 LINE - 4"
 WHITE (TYP.)

THERMOPLASTIC PAVEMENT MARKING
 LINE - 4"
 10' - 30' SKIP DASH
 WHITE
 WITH RAISED REFLECTIVE PAVEMENT MARKERS
 ONE-WAY CRYSTAL
 @80' CENTERS (TYP.)

FILE NAME =	USER NAME = elyaskordio	DESIGNED -	REVISED -
et:\pw\work\p\dot\elyaskordio\d\2316383\076g06-sht-pmk.dgn		DRAWN -	REVISED -
	PLOT SCALE = 100.0000' / in.	CHECKED -	REVISED -
	PLOT DATE = 4/12/2013	DATE -	REVISED -

**STATE OF ILLINOIS
 DEPARTMENT OF TRANSPORTATION**

PAVEMENT MARKING

SCALE: 1" = 50' SHEET NO. 17 OF 19 SHEETS STA. 1415+00 TO STA. 1430+00

F.A.P. RTE.	SECTION	COUNTY	TOTAL SHEETS	SHEET NO.
2	(101,102)RS-2, 202RS-4	MADISON	69	60
CONTRACT NO. 76G06				
FED. ROAD DIST. NO.		ILLINOIS FED. AID PROJECT		