


STA. 452+41.86 EB TO STA. 456+82.38 EB  
 STA. 451+93.21 WB TO STA. 458+93.21 WB

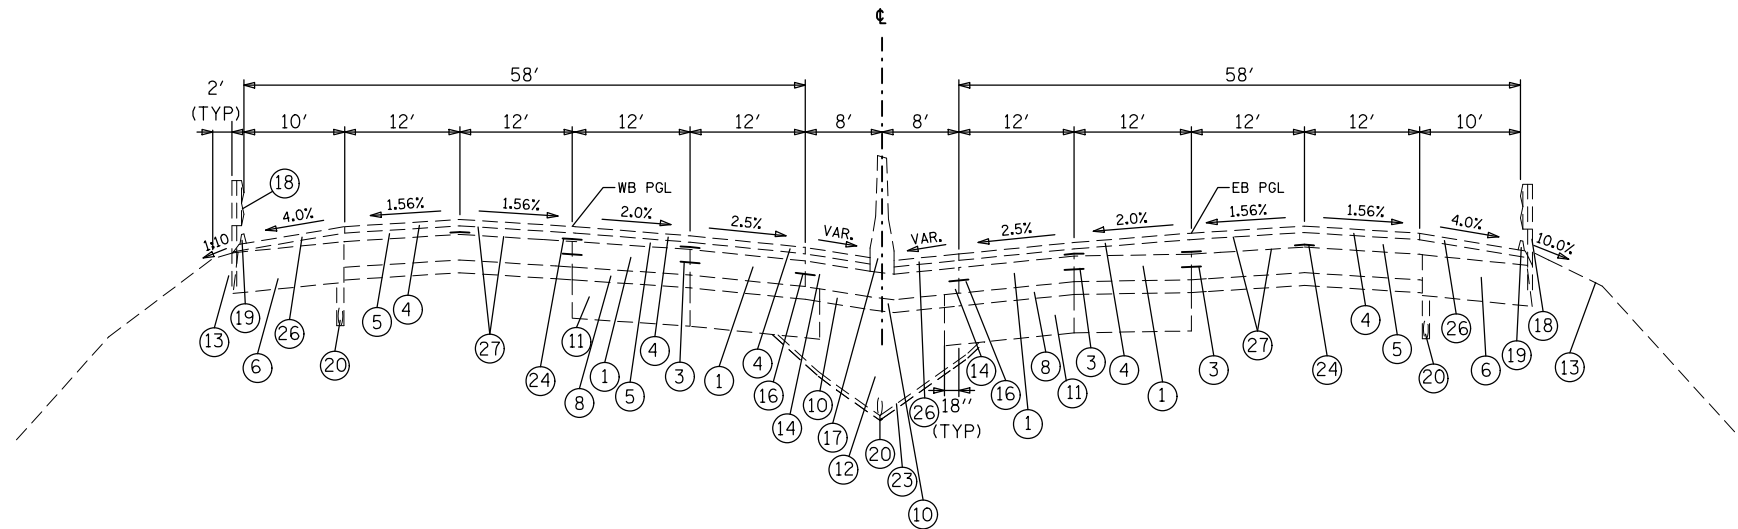

STA. 466+57.16 EB TO STA. 506+92.82 EB  
 STA. 467+46.96 WB TO STA. 504+07.00 WB

STA. 521+38.92 EB TO STA. 548+60.20 EB  
 STA. 510+34.00 WB TO STA. 547+70.40 WB

STA. 607+83.78 EB TO STA. 613+80.02  
 STA. 606+93.98 WB

STA. 693+92.51 EB TO STA. 732+09.69 EB  
 STA. 692+18.71 WB TO STA. 730+77.89 WB

LEGEND

- ① CONTINUOUSLY REINFORCED PORTLAND CEMENT CONCRETE PAVEMENT 8"
- ② CONTINUOUSLY REINFORCED PORTLAND CEMENT CONCRETE PAVEMENT 9"
- ③ LONGITUDINAL CONSTRUCTION JOINT - USE NO. 6 EPOXY COATED DEFORMED TIE BARS AT 24" C-C AND 24" LONG, DRILLED AND GROUTED
- ④ POLYMERIZED BITUMINOUS CONCRETE SURFACE COURSE, STONE MATRIX ASPHALT, CLASS I (2")
- ⑤ POLYMERIZED BITUMINOUS CONCRETE BINDER COURSE, SUPERPAVE, IL-19.0, N105 (2-1/4" & VARIES)
- ⑥ 13" BITUMINOUS SHOULDER
- ⑦ 8" BITUMINOUS SHOULDER
- ⑧ STABILIZED SUB-BASE 4"
- ⑨ SUB-BASE GRANULAR MATERIAL, TYPE B 12"
- ⑩ SUB-BASE GRANULAR MATERIAL, TYPE A 4"
- ⑪ AGGREGATE SUBGRADE 12"
- ⑫ POROUS GRANULAR EMBANKMENT, SUBGRADE
- ⑬ AGGREGATE SHOULDER, TYPE B
- ⑭ PORTLAND CEMENT CONCRETE SHOULDERS 8"
- ⑮ PORTLAND CEMENT CONCRETE SHOULDERS 9"
- ⑯ LONGITUDINAL CONSTRUCTION JOINT - USE 3/4 INCH EPOXY COATED SMOOTH DOWEL BARS AT 24" C-C AND 24" LONG
- ⑰ CONCRETE BARRIER, CONCRETE BARRIER (MODIFIED), CONCRETE BARRIER (SPECIAL), OR CONCRETE BARRIER TRANSITION
- ⑱ GUARDRAIL
- ⑲ BITUMINOUS SHOULDER CURB
- ⑳ PIPE UNDERDRAINS 6"
- ㉑ SLOTTED DRAIN STRUCTURE
- ㉒ STORM SEWER
- ㉓ FILTER FABRIC
- ㉔ STRIP REFLECTIVE CRACK CONTROL TREATMENT
- ㉕ NOISE ABATEMENT WALL
- ㉖ BITUMINOUS CONCRETE SURFACE COURSE, SUPERPAVE, MIX "C", N50 (2")
- ㉗ BITUMINOUS MATERIALS (PRIME COAT)
- ㉘ EMBANKMENT

FILE NAME =	USER NAME = conoverpj	DESIGNED -	REVISED -	<b>STATE OF ILLINOIS DEPARTMENT OF TRANSPORTATION</b>	<b>EXISTING TYPICAL SECTIONS</b>		F.A.I. RTE.	SECTION	COUNTY	TOTAL SHEETS	SHEET NO.
et:\pw\work\p1dot\conoverpj\d0329453\d076g18-sh-typical.dgn		DRAWN -	REVISED -				64	82-(4,5,6,7)-1R-1	ST. CLAIR	55	9
PLOT SCALE = 100.0000' / 1in.		CHECKED -	REVISED -		SCALE: SHEET NO. 5 OF 11 SHEETS STA. TO STA.		CONTRACT NO. 76G18				
PLOT DATE = 3/26/2013		DATE -	REVISED -		FED. ROAD DIST. NO. ILLINOIS FED. AID PROJECT						