


STA. 585+31.38 EB TO STA. 607+83.78 EB
 STA. 586+21.18 WB TO STA. 606+93.98 WB
 EXCEPT FOR OLD COLLINSVILLE ROAD BRIDGES

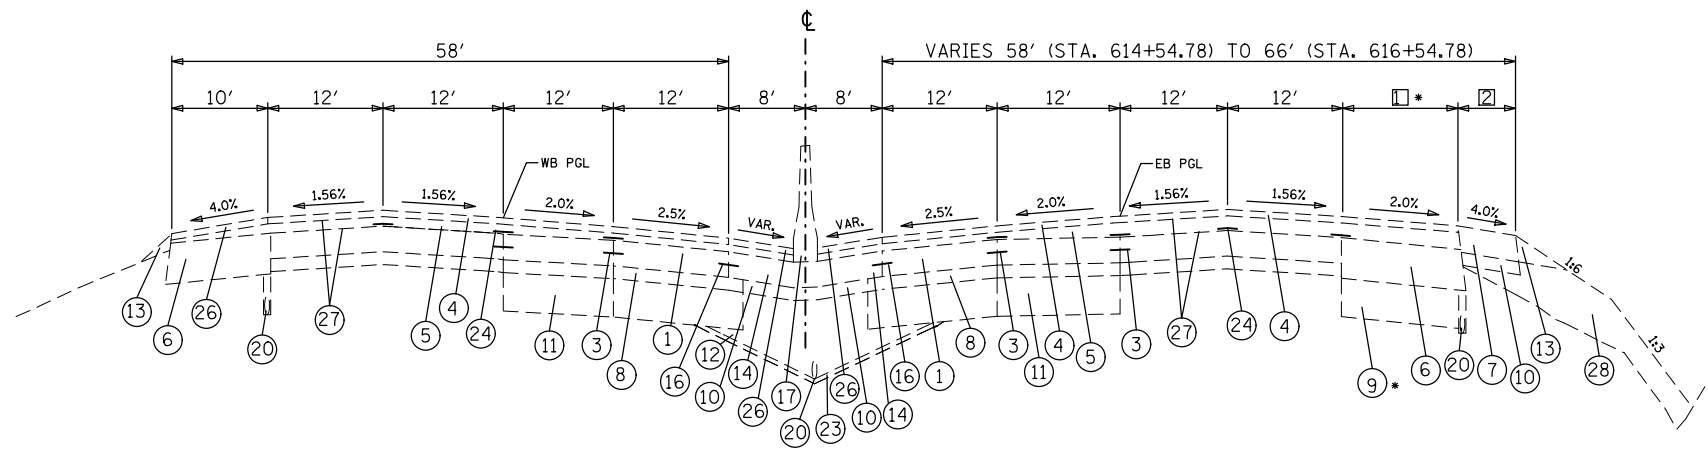

STA. 613+80.02 TO STA. 657+24.79 EB
 STA. 614+54.78 TO STA. 652+43.94 WB

• □ SHOULDER PAVEMENT & SUB-BASE WIDTH VARY
 10' (STA. 616+04.78) TO 12' (STA. 616+54.78)
 □ VARIES 0' (STA. 614+54.78) TO 6' (STA. 616+04.78)

LEGEND

- ① CONTINUOUSLY REINFORCED PORTLAND CEMENT CONCRETE PAVEMENT 8"
- ② CONTINUOUSLY REINFORCED PORTLAND CEMENT CONCRETE PAVEMENT 9"
- ③ LONGITUDINAL CONSTRUCTION JOINT - USE NO. 6 EPOXY COATED DEFORMED TIE BARS AT 24" C-C AND 24" LONG, DRILLED AND GROUTED
- ④ POLYMERIZED BITUMINOUS CONCRETE SURFACE COURSE, STONE MATRIX ASPHALT, CLASS I (2")
- ⑤ POLYMERIZED BITUMINOUS CONCRETE BINDER COURSE, SUPERPAVE, IL-19.0, N105 (2-1/4" & VARIES)
- ⑥ 13" BITUMINOUS SHOULDER
- ⑦ 8" BITUMINOUS SHOULDER
- ⑧ STABILIZED SUB-BASE 4"
- ⑨ SUB-BASE GRANULAR MATERIAL, TYPE B 12"
- ⑩ SUB-BASE GRANULAR MATERIAL, TYPE A 4"
- ⑪ AGGREGATE SUBGRADE 12"
- ⑫ POROUS GRANULAR EMBANKMENT, SUBGRADE
- ⑬ AGGREGATE SHOULDER, TYPE B
- ⑭ PORTLAND CEMENT CONCRETE SHOULDERS 8"
- ⑮ PORTLAND CEMENT CONCRETE SHOULDERS 9"
- ⑯ LONGITUDINAL CONSTRUCTION JOINT - USE 3/4 INCH EPOXY COATED SMOOTH DOWEL BARS AT 24" C-C AND 24" LONG
- ⑰ CONCRETE BARRIER, CONCRETE BARRIER (MODIFIED), CONCRETE BARRIER (SPECIAL), OR CONCRETE BARRIER TRANSITION
- ⑱ GUARDRAIL
- ⑲ BITUMINOUS SHOULDER CURB
- ⑳ PIPE UNDERDRAINS 6"
- ㉑ SLOTTED DRAIN STRUCTURE
- ㉒ STORM SEWER
- ㉓ FILTER FABRIC
- ㉔ STRIP REFLECTIVE CRACK CONTROL TREATMENT
- ㉕ NOISE ABATEMENT WALL
- ㉖ BITUMINOUS CONCRETE SURFACE COURSE, SUPERPAVE, MIX "C", N50 (2")
- ㉗ BITUMINOUS MATERIALS (PRIME COAT)
- ㉘ EMBANKMENT

FILE NAME =	USER NAME = conoverpj	DESIGNED -	REVISED -	STATE OF ILLINOIS DEPARTMENT OF TRANSPORTATION	EXISTING TYPICAL SECTIONS			F.A.I. RTE.	SECTION	COUNTY	TOTAL SHEETS	SHEET NO.
et:\pw\work\p\dot\conoverpj\d0329453\d076gl8-sh-typical.dgn		DRAWN -	REVISED -		64	82-(4,5,6,7)-1R-1	ST. CLAIR	55	11			
PLOT SCALE = 100.0000' / 1"		CHECKED -	REVISED -		CONTRACT NO. 76G18							
PLOT DATE = 3/26/2013		DATE -	REVISED -		SCALE:	SHEET NO. 7 OF 11 SHEETS	STA.	TO STA.	FED. ROAD DIST. NO.	ILLINOIS FED. AID PROJECT		