


SIGNS MUST BE FIELD VERIFIED AND ADJUSTED AS NEEDED BY THE ENGINEER TO PROVIDE CLEAR VISIBILITY OF THE SIGNS

ADDITIONAL PAIRS OF 'WRONG WAY' SIGNS MAY BE INSTALLED INCLUDING NEAR THE BEGINNING OF THE RAMP.

SIGN TYPE	SIZE
DO NOT ENTER (R5-1)	36" X 36"
WRONG WAY (R5-1A)	42" X 30"
ONE WAY (R6-1L/ R)	54" X 18"

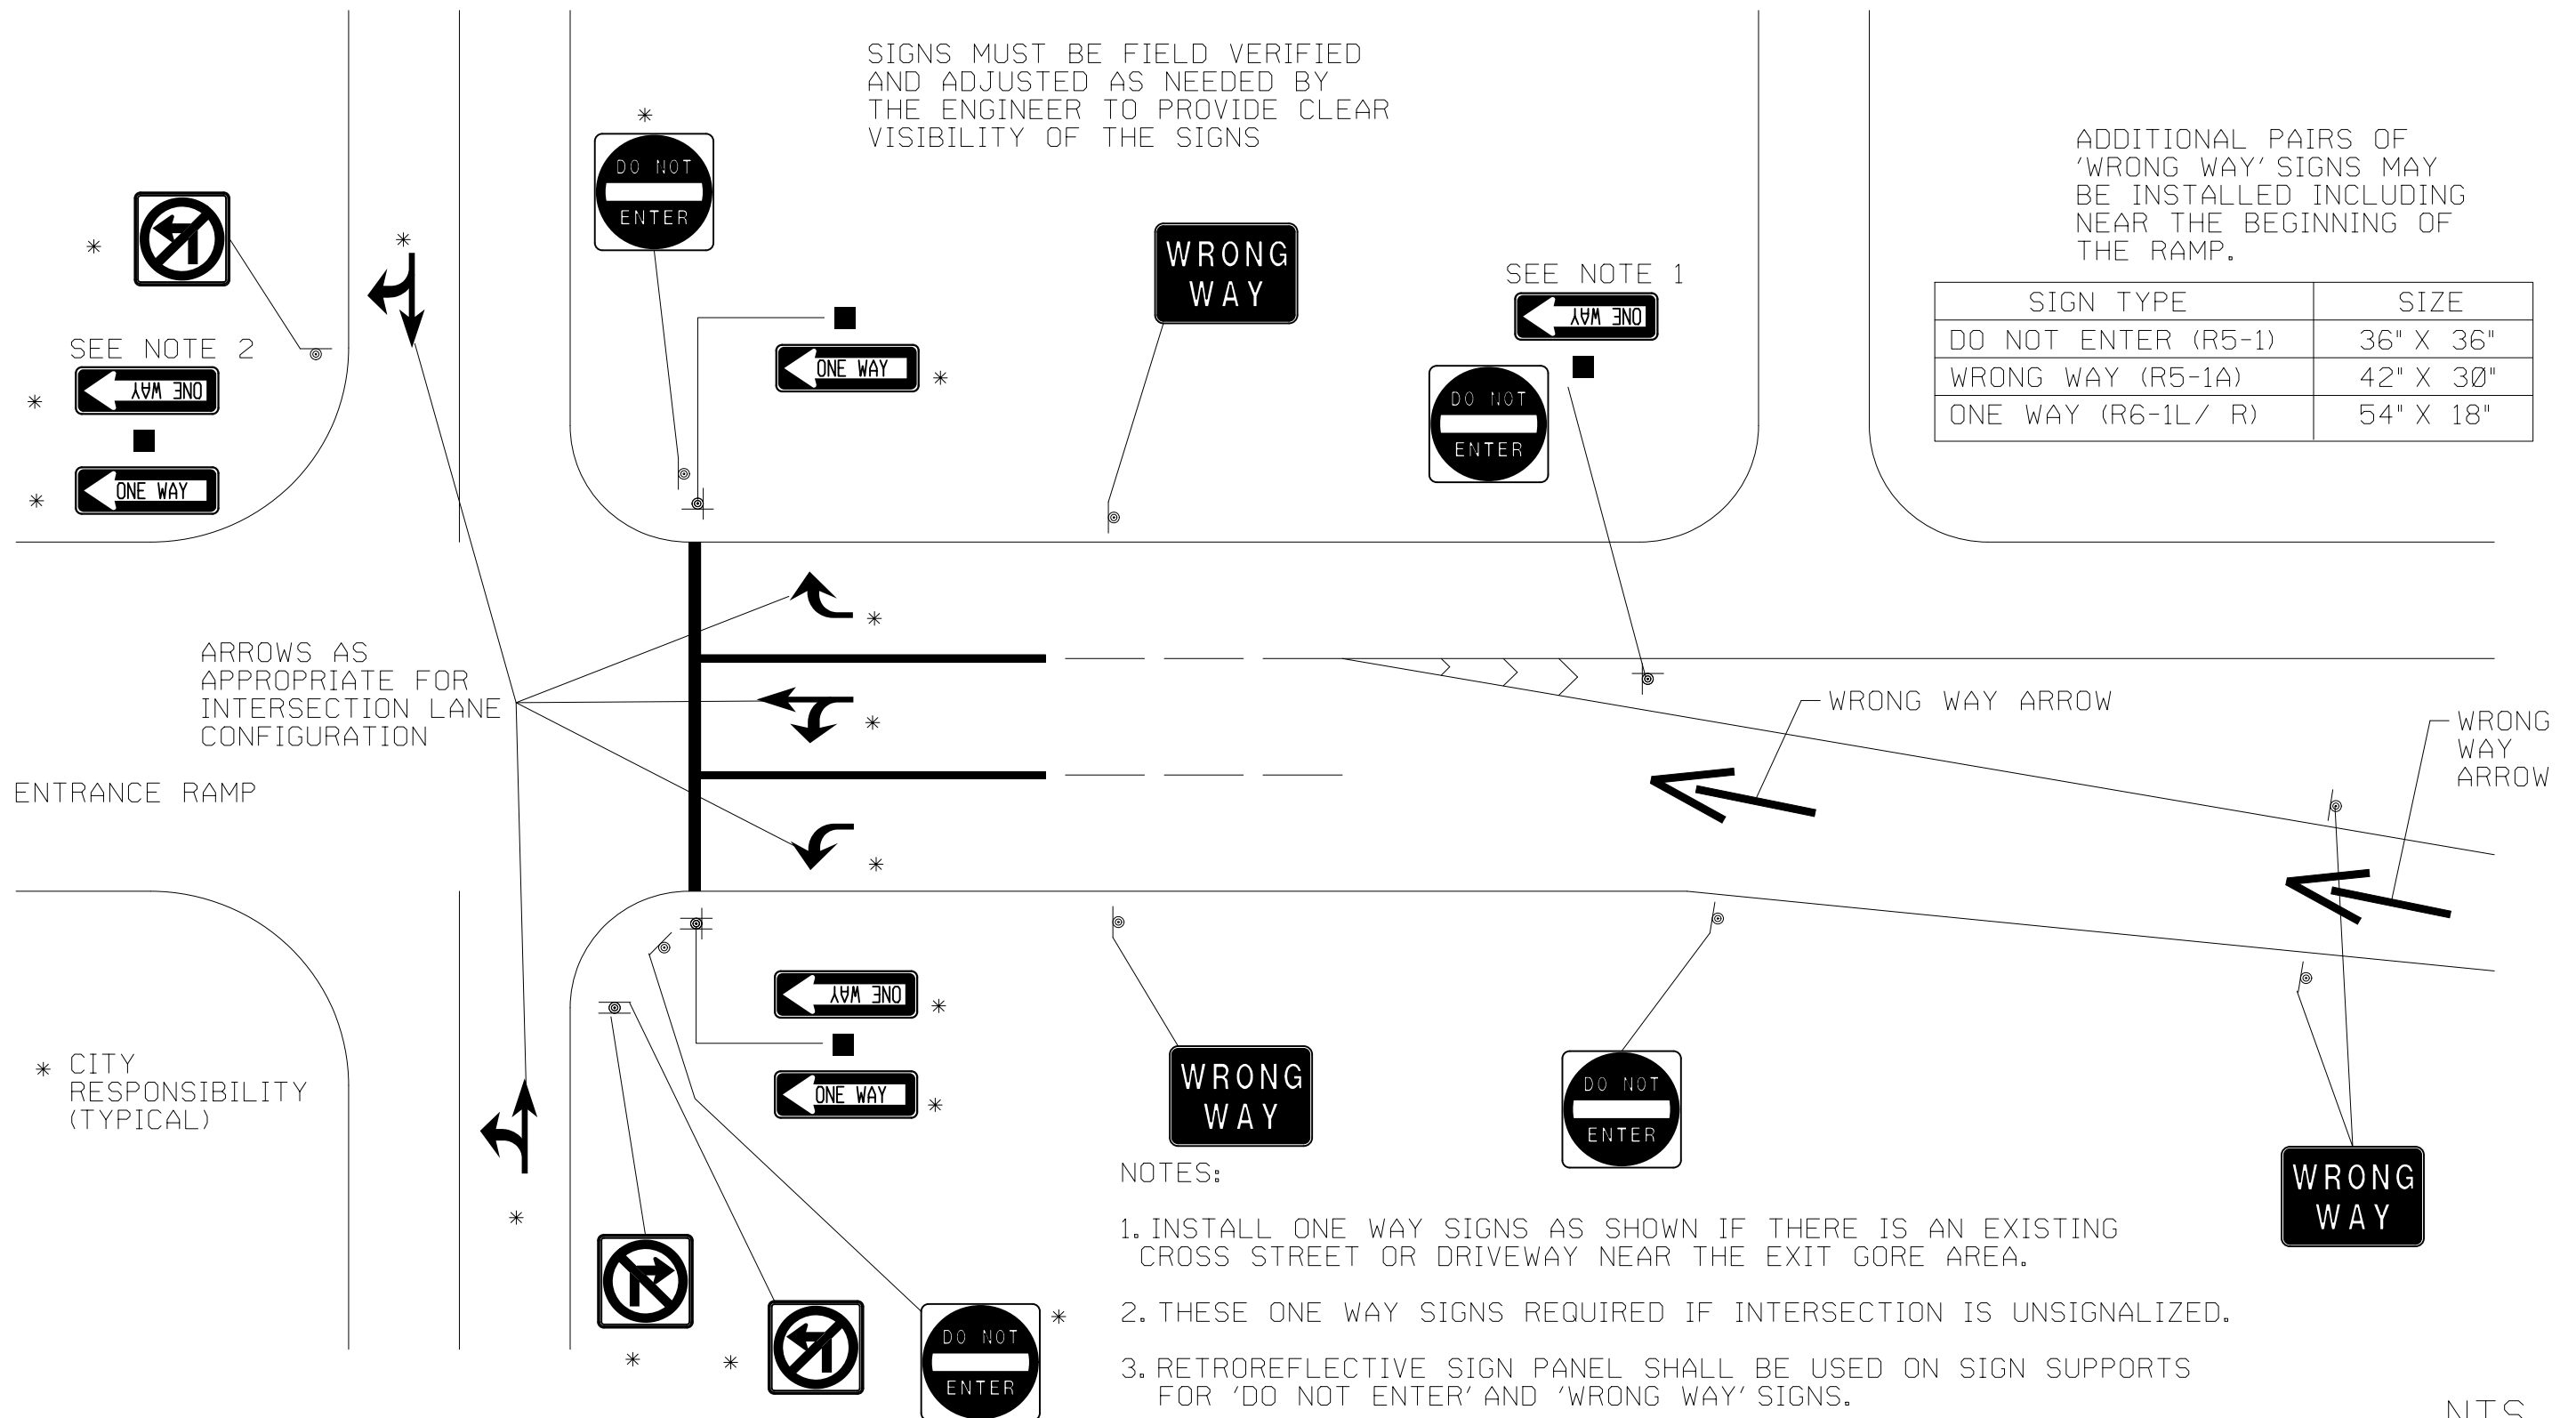

NTS