



PHASE DESIGNATION DIAGRAM
IL RTE 37 WITH IL RTE 149

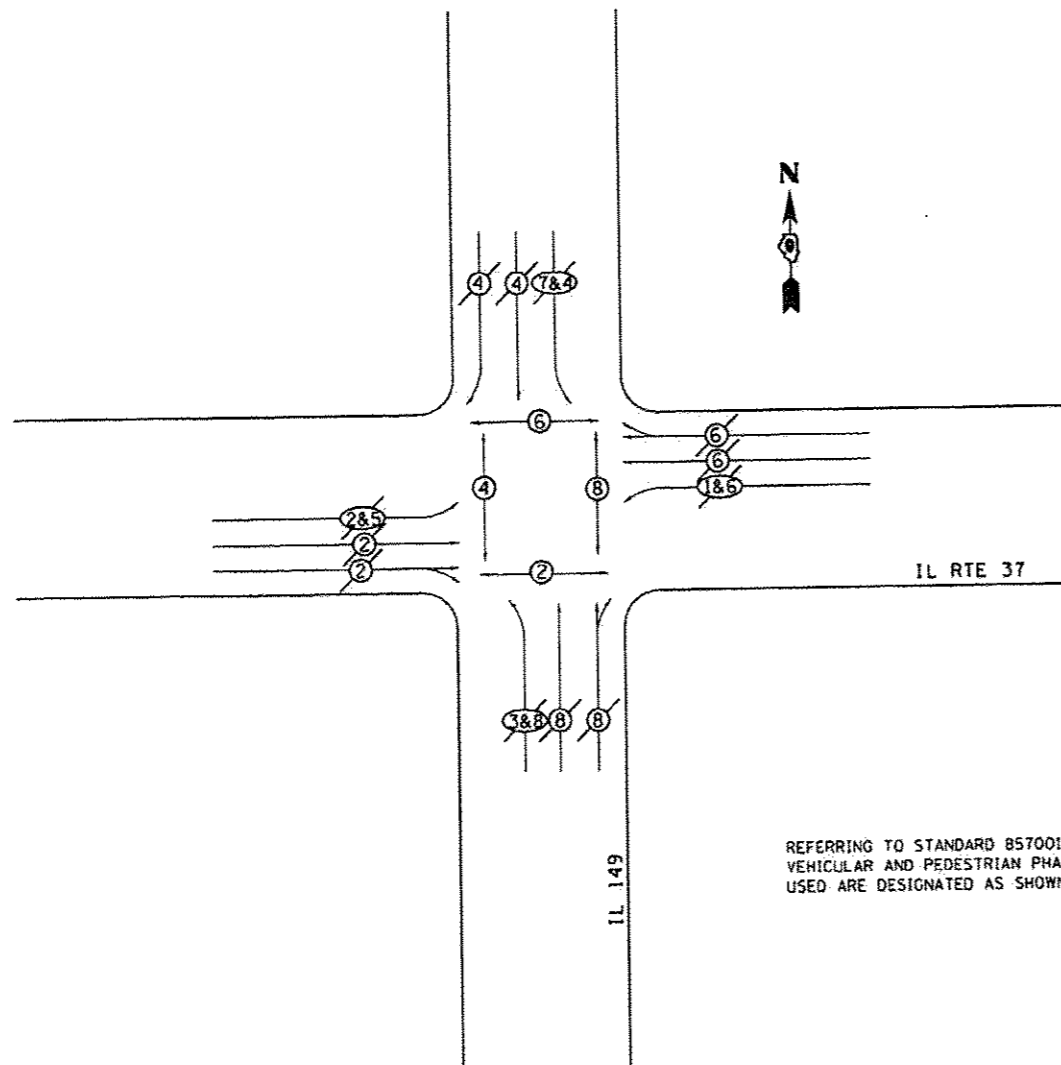

LIGHTING WIRING DIAGRAM

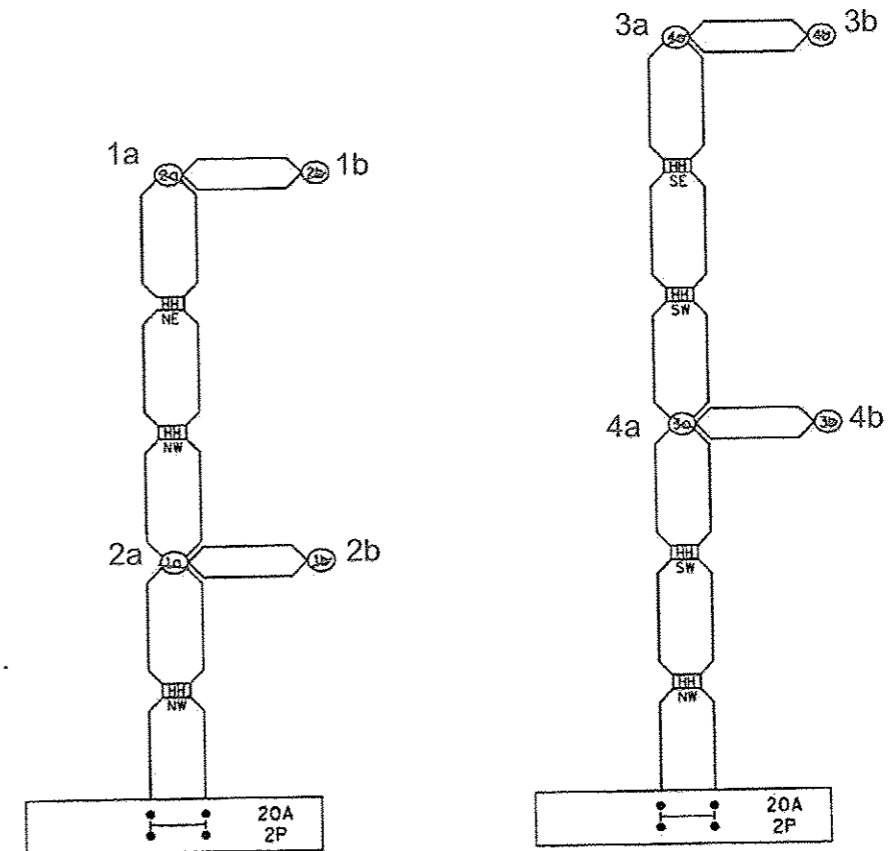

HANDHOLE LOCATIONS:

- SW SOUTHWEST CORNER
STA 55+13 60' RT (IL 37)
- SE SOUTHEAST CORNER
STA 736+65 62' RT (IL 149)
- NW NORTHWEST CORNER
STA 735+60, 63' LT (IL 149)
- NE NORTHEAST CORNER
STA 53+83 50' LT (IL 37)

PROPOSED CONTROL INSTALLATION
 PHOTOCELL RELAY
 20-AMP - 240 VOLT
 LIGHTING CONTROLLER, PEDESTAL MOUNTED

LEGEND

- — VEHICULAR MOVEMENT
- — PEDESTRIAN MOVEMENT
- NUMBER REFERS TO ASSOCIATED PHASE

FILE NAME *	USER NAME * USER	DESIGNED -	REVISED -
ct:\p\work\p\pidot\puff\area\0293289\7528-shcraig.dgn		DRAWN -	REVISED -
	PLOT SCALE * 48.0000 1/4" = 1'	CHECKED -	REVISED -
	PLOT DATE * 3/22/2013	DATE -	REVISED -

STATE OF ILLINOIS
DEPARTMENT OF TRANSPORTATION

PHASE DESIGNATION & LIGHTING DIAGRAM		F.A.J. RTE.	SECTION	COUNTY	TOTAL SHEETS	SHEET NO.
DIAGRAM - IL 37 AND IL 149		9481	120N-11	FRANKLIN	94	43
SCALE: SHEET NO. OF SHEETS STA. TO STA.		CONTRACT NO. 78288				
		ILLINOIS FED. AID PROJECT				