


DATE	
BY	
FINAL SURVEY	SURVEYED
NOTE BOOK	PLOTTED
NO.	AREAS CHECKED

DATE	
BY	
ORIGINAL SURVEY	SURVEYED
NOTE BOOK	PLOTTED
NO.	AREAS CHECKED

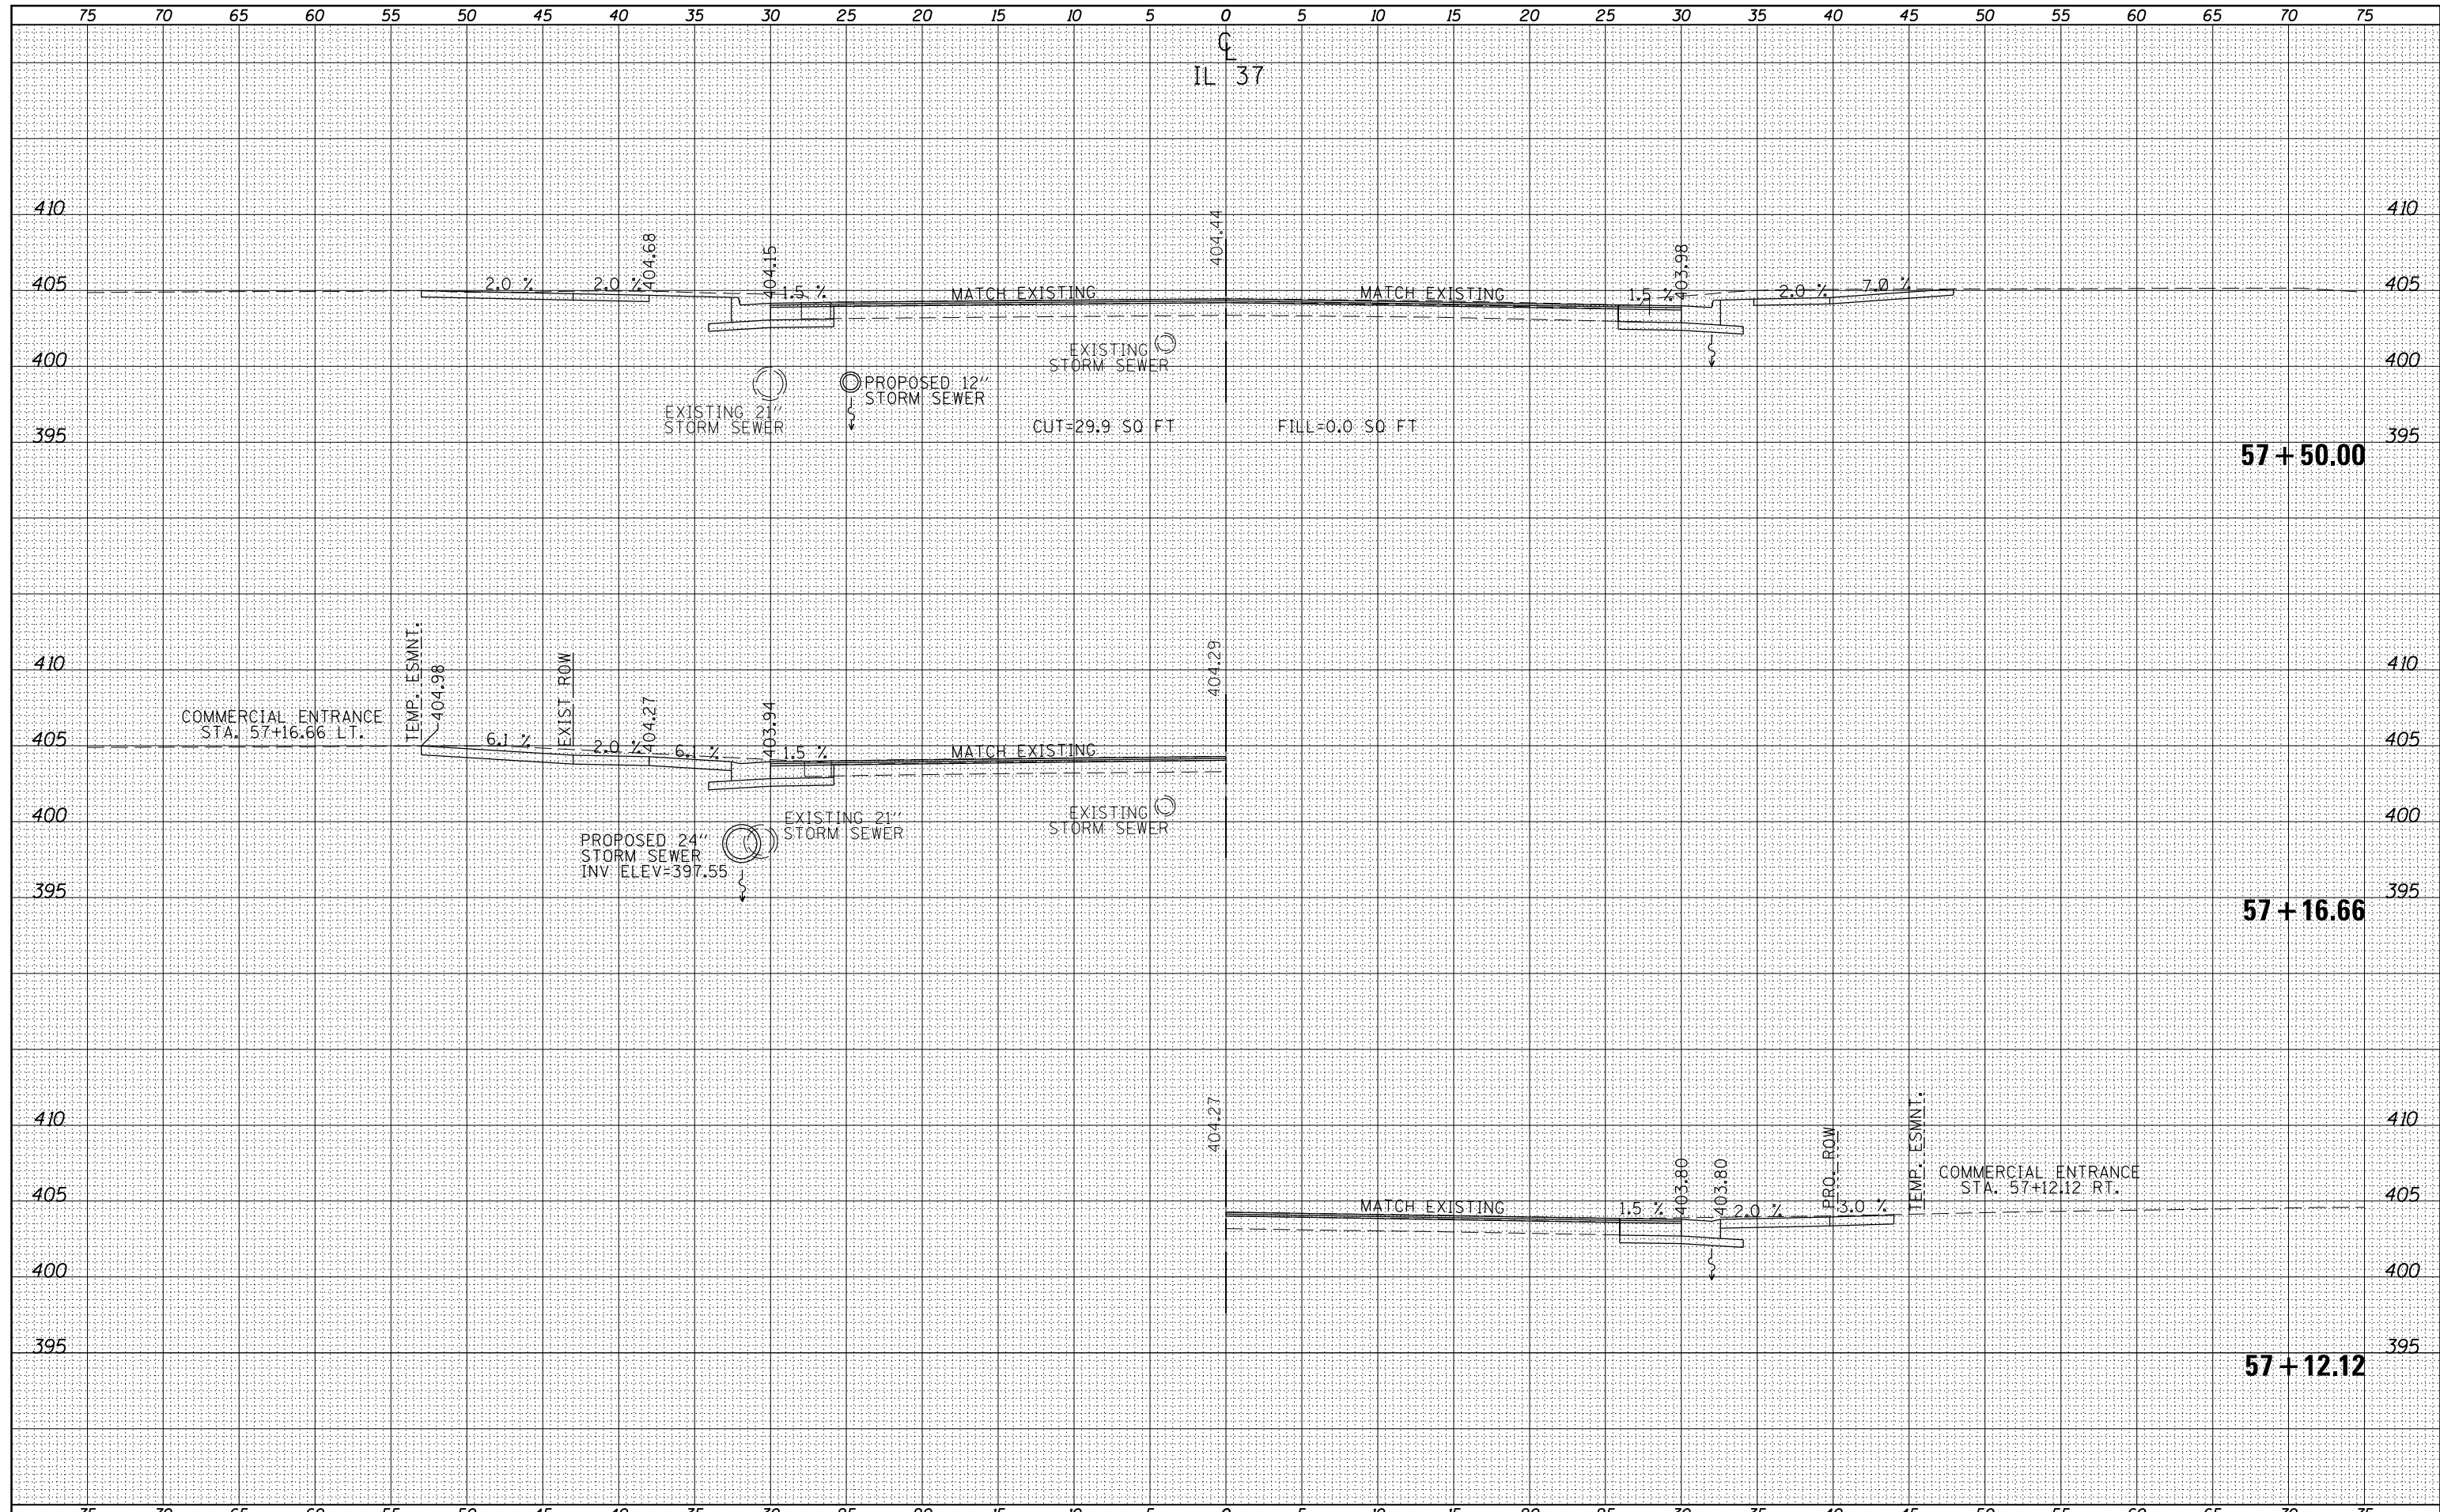

FILE NAME =	USER NAME = \$USERS	DESIGNED -	REVISED -	STATE OF ILLINOIS DEPARTMENT OF TRANSPORTATION	CROSS SECTION SHEETS - IL 37			F.A.U. RTÉ.	SECTION	COUNTY	TOTAL SHEETS	SHEET NO.
es:\pw_work\pwidot\pufferae\d293206\78288-sh	cs37.dgn	DRAWN -	REVISED -		9481	12(N-1)	FRANKLIN	94	65			
PLOT SCALE = 10.0000' / in.	CHECKED -	REVISED -	REVISED -		CONTRACT NO. 78288							
PLOT DATE = 3/22/2013	DATE -	REVISED -	REVISED -		ILLINOIS FED. AID PROJECT							
\$MODELNAME\$				SCALE:	SHEET	OF	SHEETS	STA.	TO	STA.		