


DATE	
BY	
ORIGINAL SURVEY NO.	
SURVEYED PLOTTED TEMPLATE AREAS CHECKED	
FINAL SURVEY NO.	
NOTE BOOK AREAS CHECKED	

DATE	
BY	
ORIGINAL SURVEY NO.	
SURVEYED PLOTTED TEMPLATE AREAS CHECKED	
FINAL SURVEY NO.	
NOTE BOOK AREAS CHECKED	

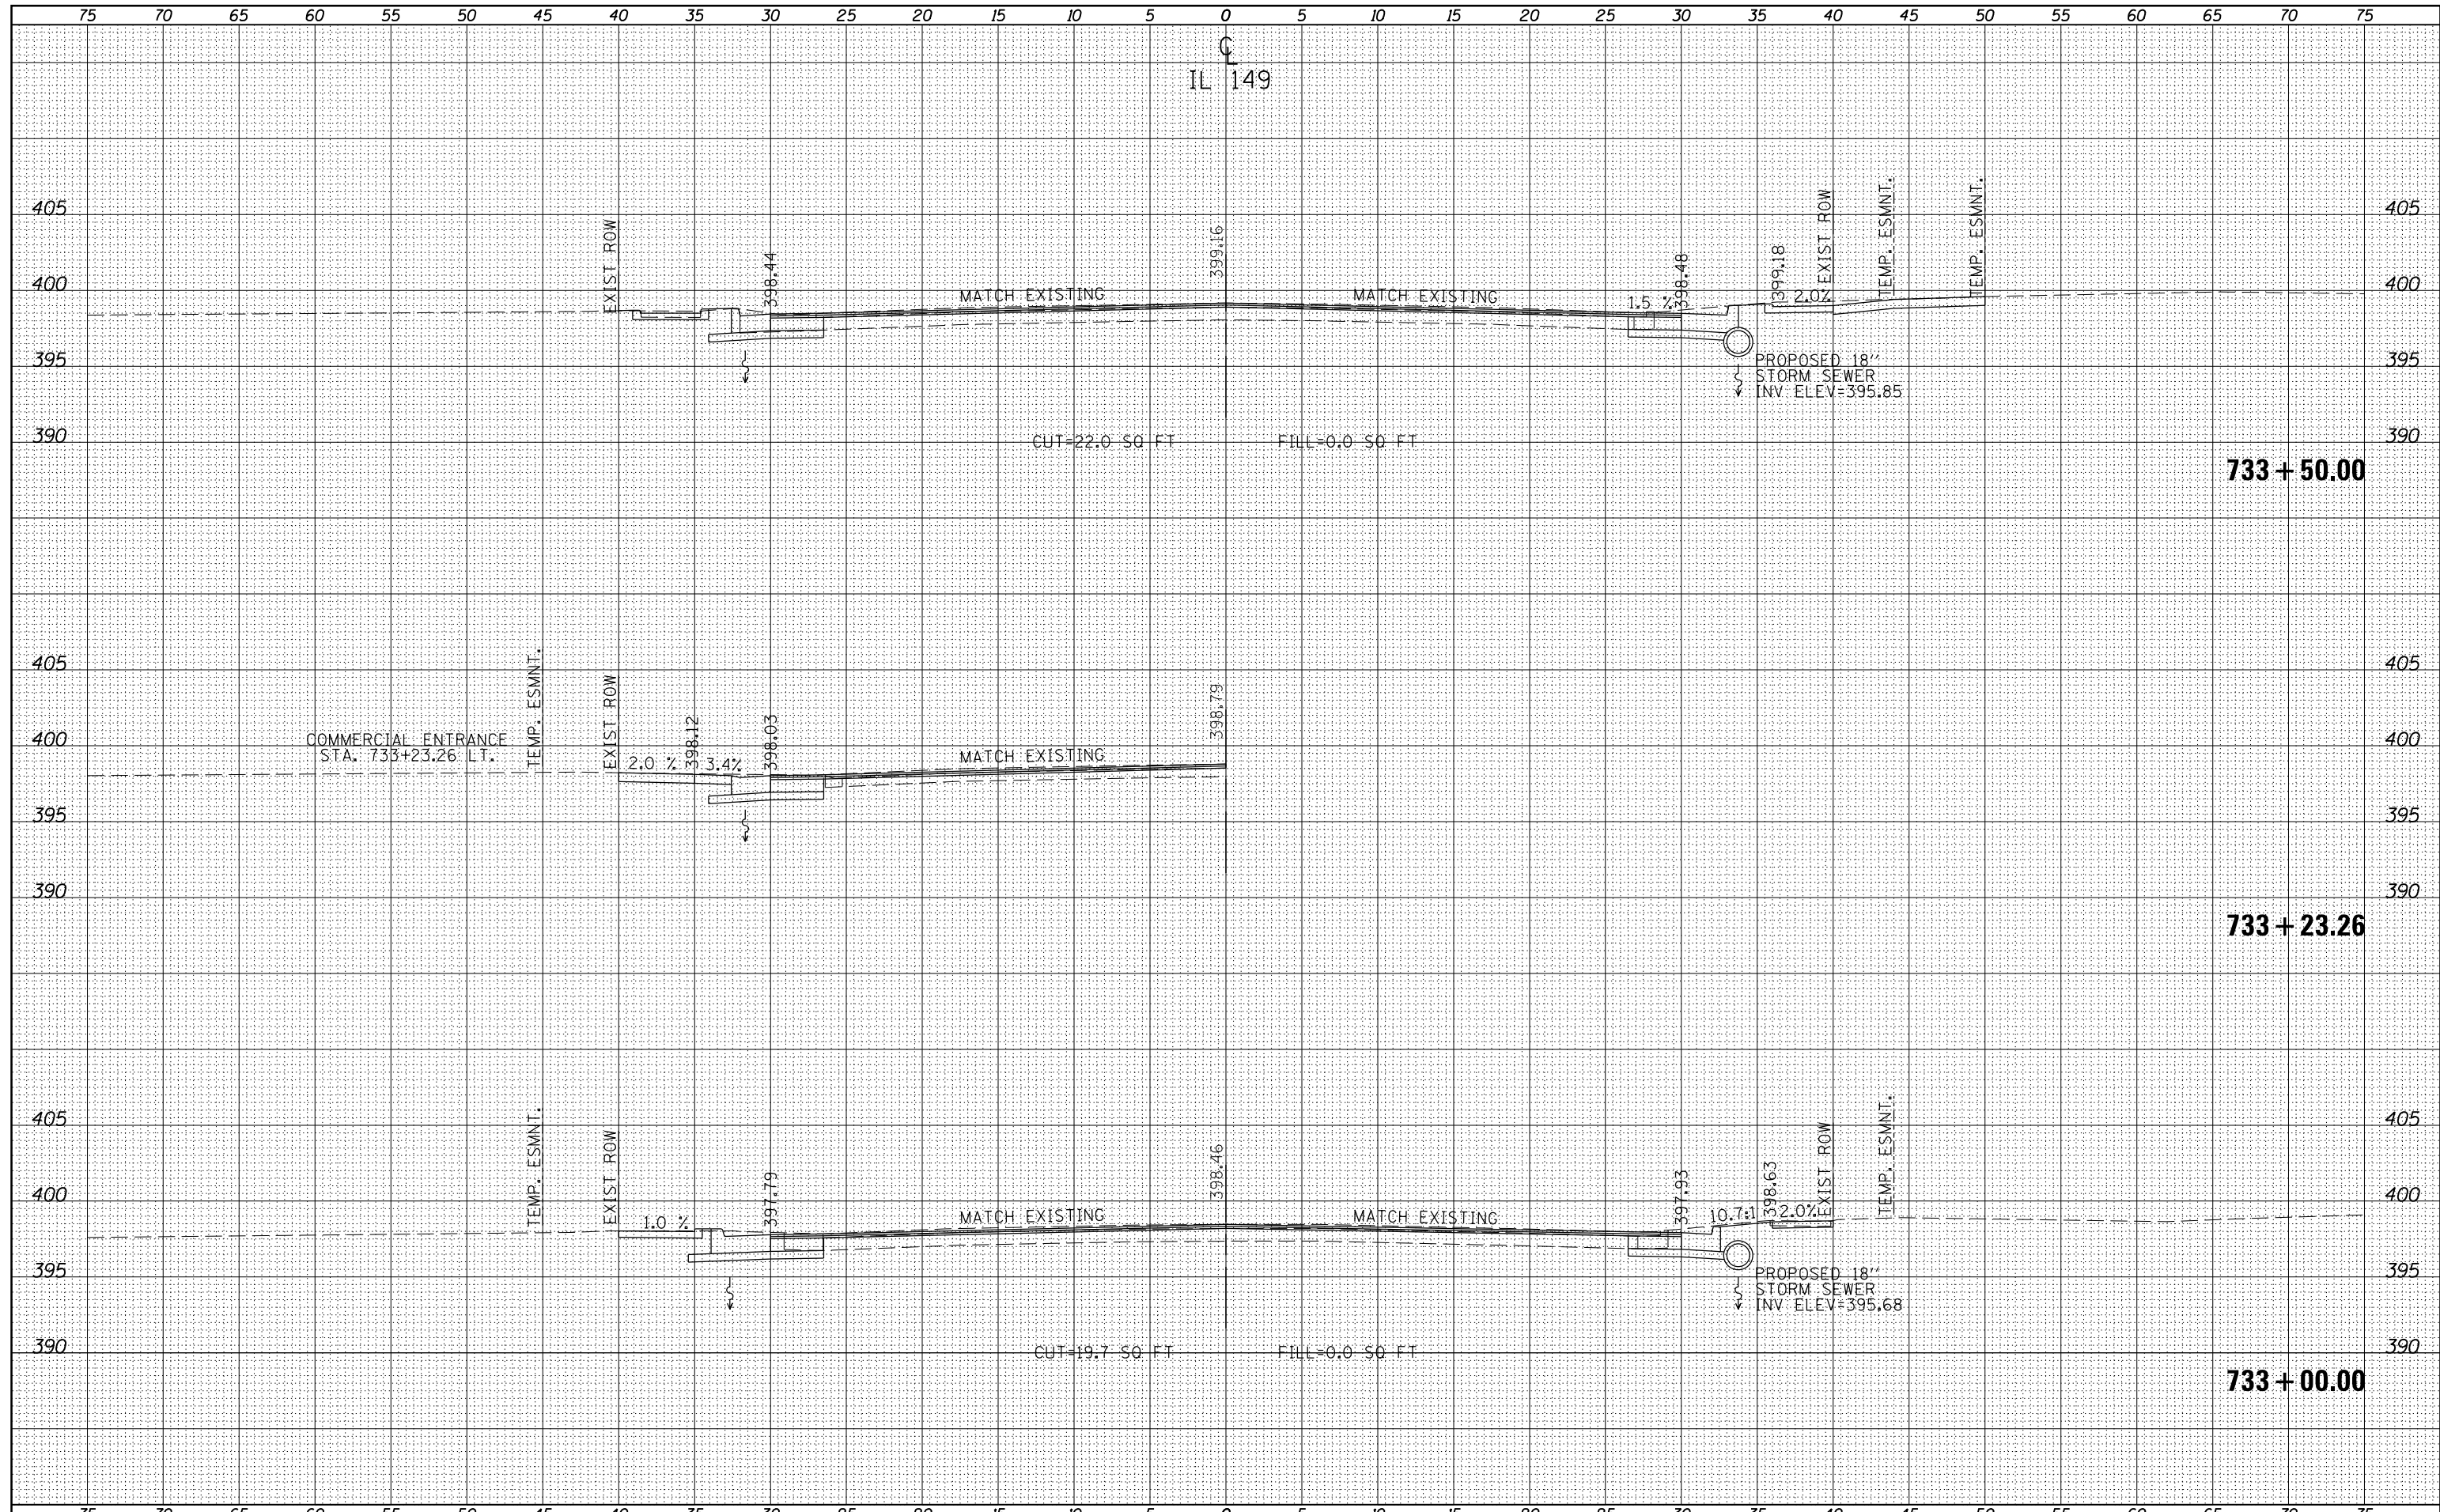

FILE NAME =	USER NAME = \$USERS	DESIGNED -	REVISED -	STATE OF ILLINOIS DEPARTMENT OF TRANSPORTATION	CROSS SECTION SHEETS - IL 149			F.A.U. RTÉ.	SECTION	COUNTY	TOTAL SHEETS	SHEET NO.
es:\pw_work\p\dot\pufferae\d0293206\78288-sh\ks149.dgn		DRAWN -	REVISED -					9481	12(N-1)	FRANKLIN	94	66
PLOT SCALE = 10.0000' / in.		CHECKED -	REVISED -		CONTRACT NO. 78288							
PLOT DATE = 3/22/2013		DATE -	REVISED -		ILLINOIS FED. AID PROJECT							
\$MODELNAME\$				SCALE:	SHEET	OF	SHEETS	STA.	TO	STA.		