



TYPICAL SECTIONS

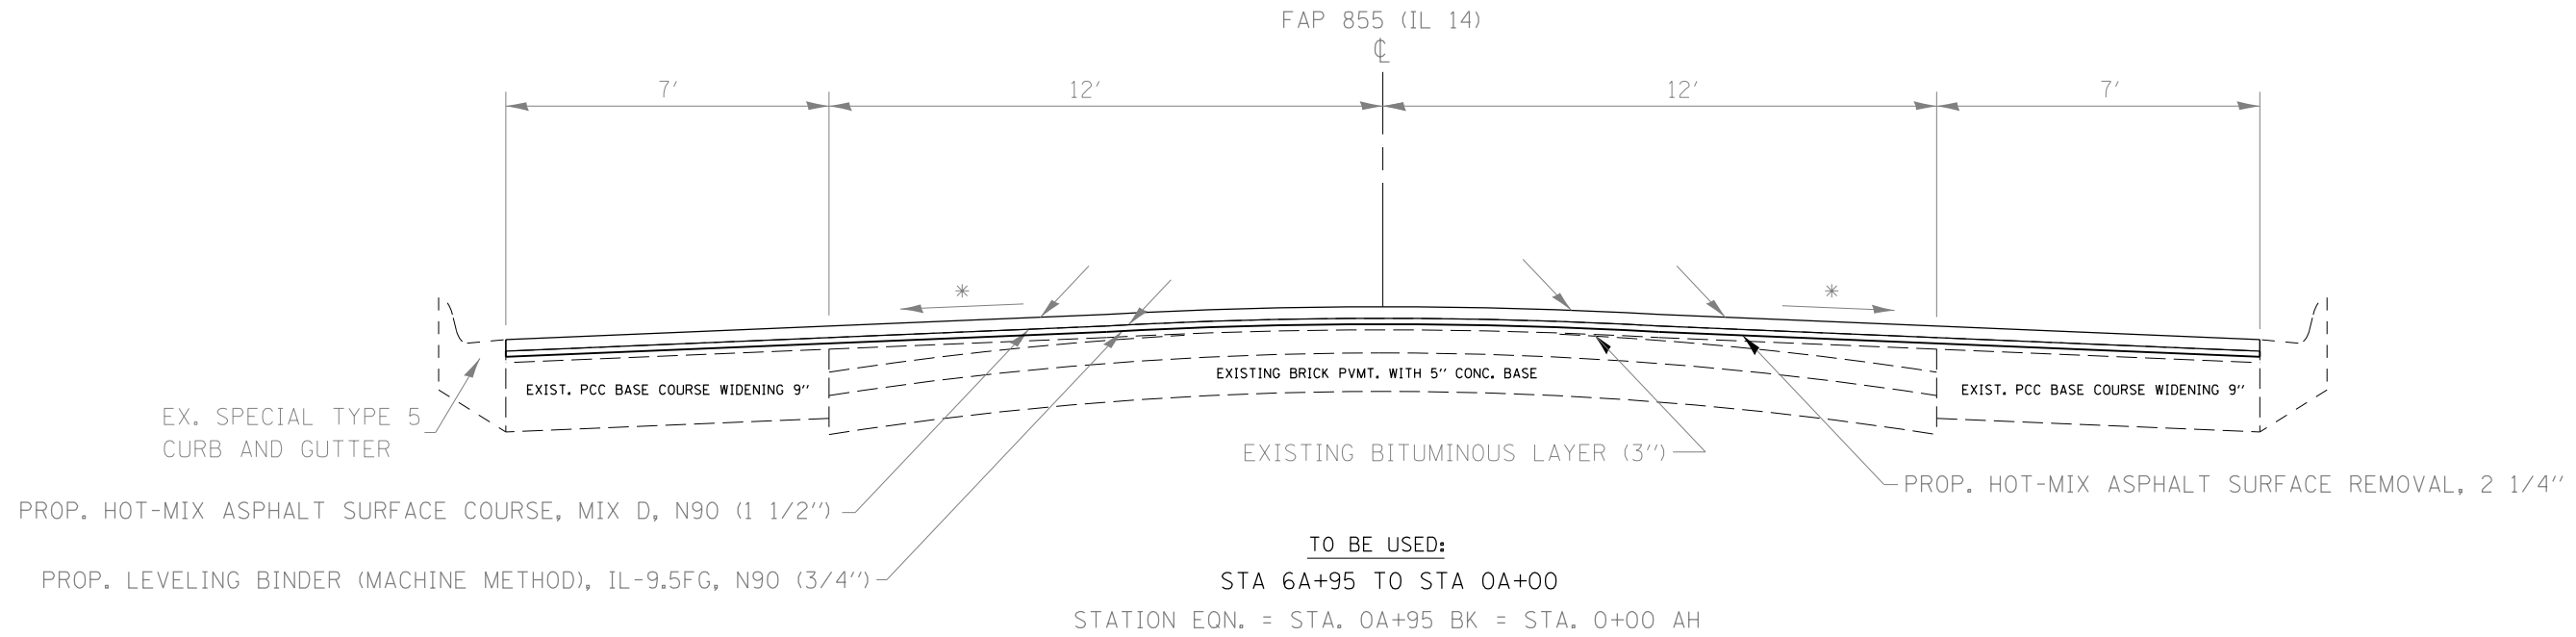

\* MATCH EXISTING SLOPE

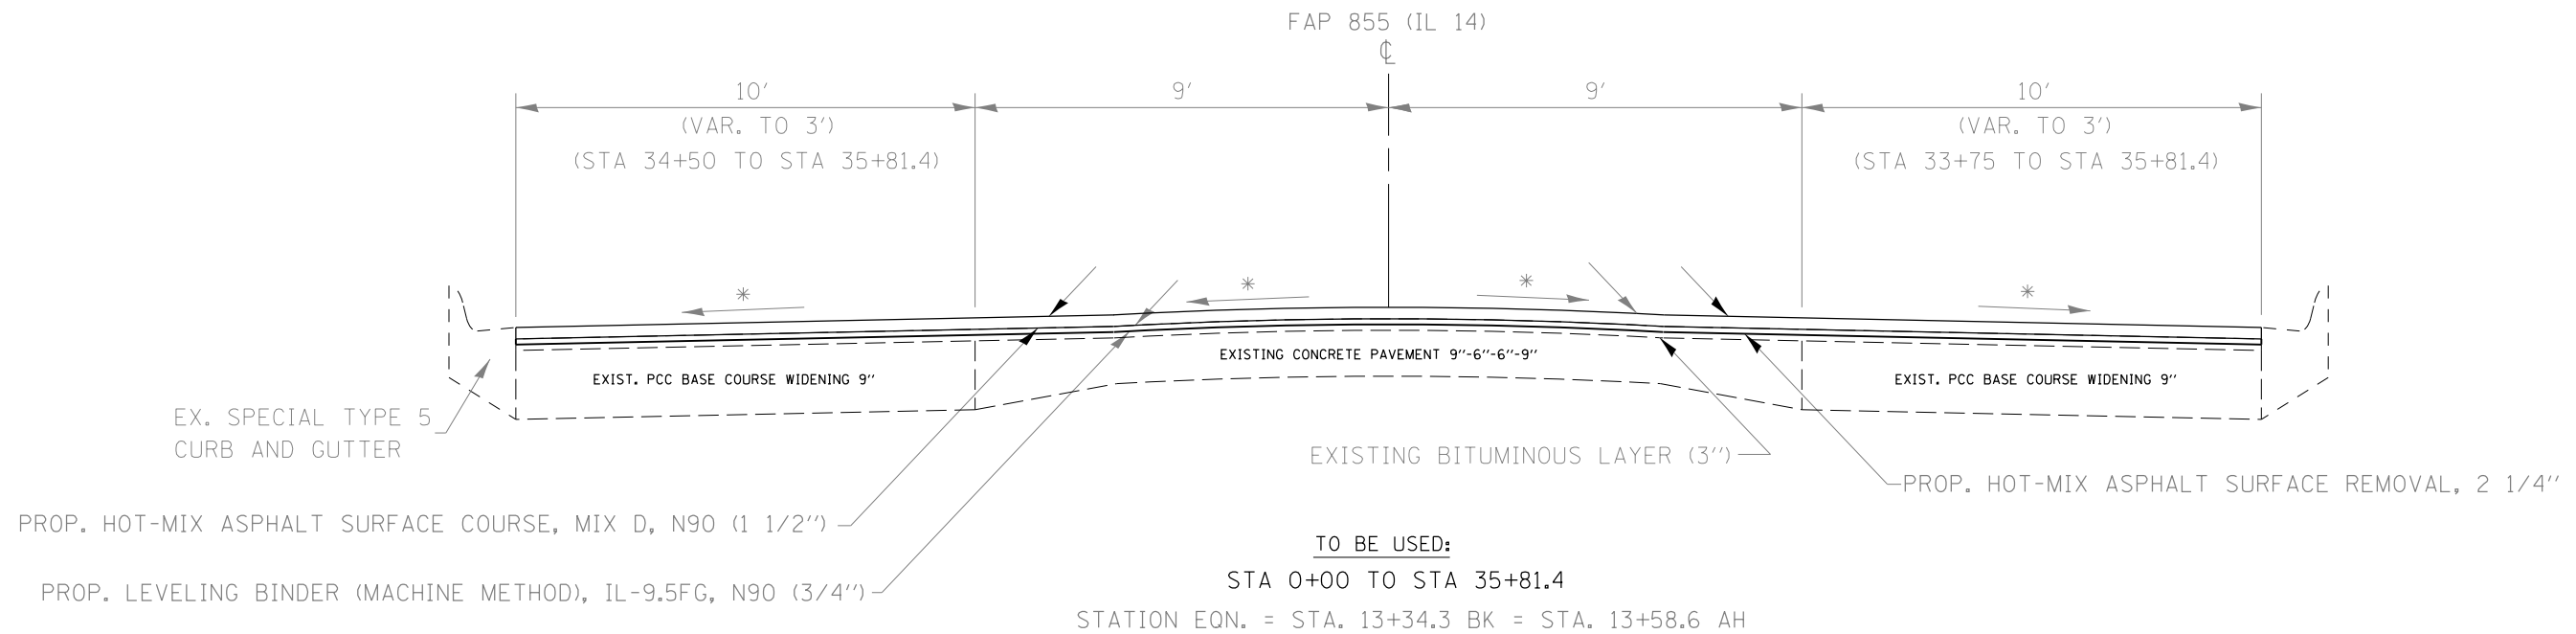

FILE NAME =	USER NAME = \$USER\$	DESIGNED -	REVISED -	<b>STATE OF ILLINOIS DEPARTMENT OF TRANSPORTATION</b>	<b>TYPICAL SECTIONS</b>			F.A.P. RTE.	SECTION	COUNTY	TOTAL SHEETS	SHEET NO.
et:\p\work\p\id\p\uf\fer\ad\0315136\78305-sh\plan.dgn		DRAWN -	REVISED -		855	(11.12)RS-3	WHITE	21	7			
	PLOT SCALE = 4.0000' / in.	CHECKED -	REVISED -		SCALE: SHEET NO. OF SHEETS STA. TO STA.			CONTRACT NO. 78305				
	PLOT DATE = 12/19/2012	DATE -	REVISED -		ILLINOIS FED. AID PROJECT							