
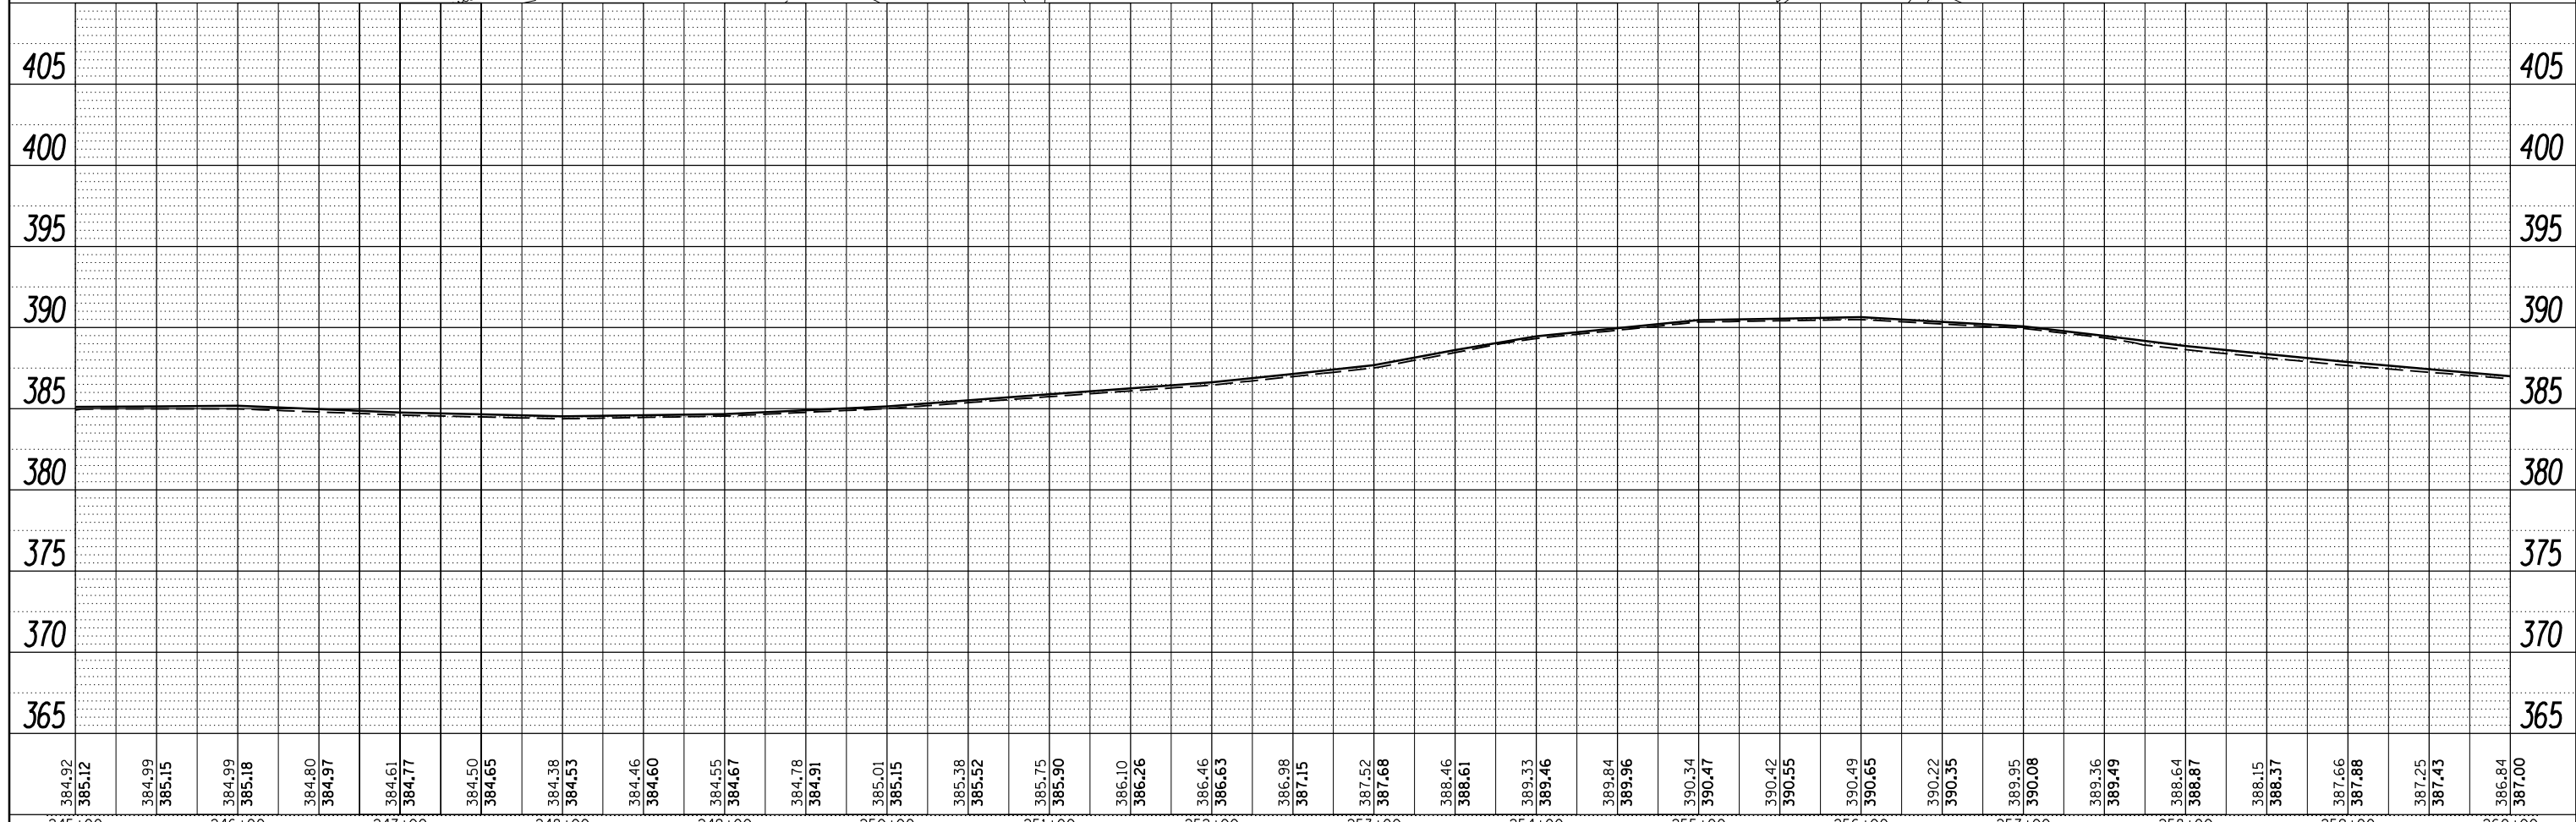


PLAN SURVEYED BY DATE
 PLOTTED BY DATE
 ALIGNED CHECKED BY DATE
 NOTE BOOK NO. _____
 PADD FILE NAME _____

PROFILE SURVEYED BY DATE
 PLOTTED BY DATE
 GRADES CHECKED BY DATE
 STRUCTURE NOTATIONS CHECKED BY DATE
 NOTE BOOK NO. _____

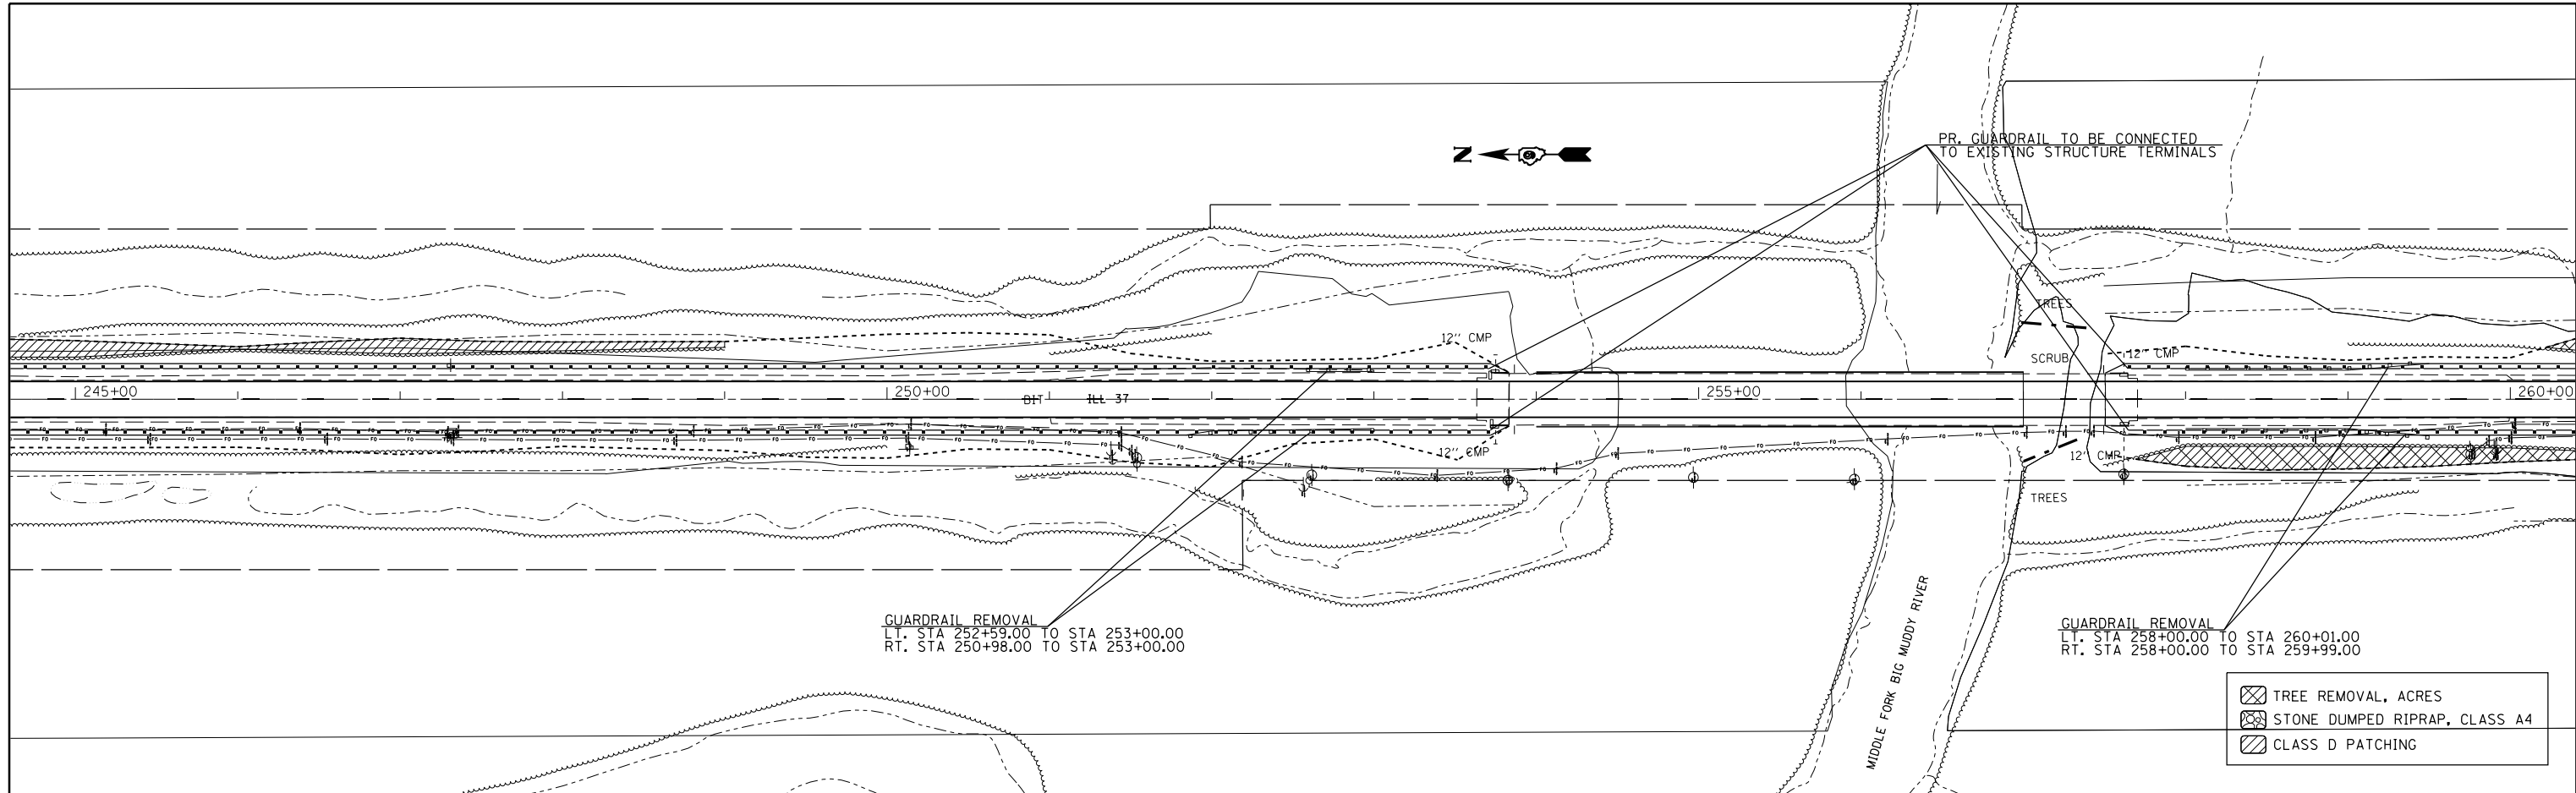

FILE NAME =	USER NAME = \$USER\$	DESIGNED -	REVISED -
c:\pwork\pwork\kellykd\0306645\78317	shhc-plnpr.f.dgn	DRAWN -	REVISED -
\$MODELNAME\$	PLOT SCALE = 100.0000' / 1"	CHECKED -	REVISED -
	PLOT DATE = 3/22/2013	DATE -	REVISED -

**STATE OF ILLINOIS
 DEPARTMENT OF TRANSPORTATION**

PLAN-PROFILE ALONG IL 37

SCALE: SHEET OF SHEETS STA. TO STA.

F.A.S. RTE.	SECTION	COUNTY	TOTAL SHEETS	SHEET NO.
2882	(11,12)R-1	FRANKLIN	196	42
CONTRACT NO.			78317	
ILLINOIS FED. AID PROJECT				