


FINAL SURVEY	SURVEYED	BY	DATE
NOTE BOOK NO.	PLOTTED		
	TEMPLATE		
	AREAS CHECKED		

ORIGINAL SURVEY	SURVEYED	BY	DATE
NOTE BOOK NO.	PLOTTED		
	TEMPLATE		
	AREAS CHECKED		

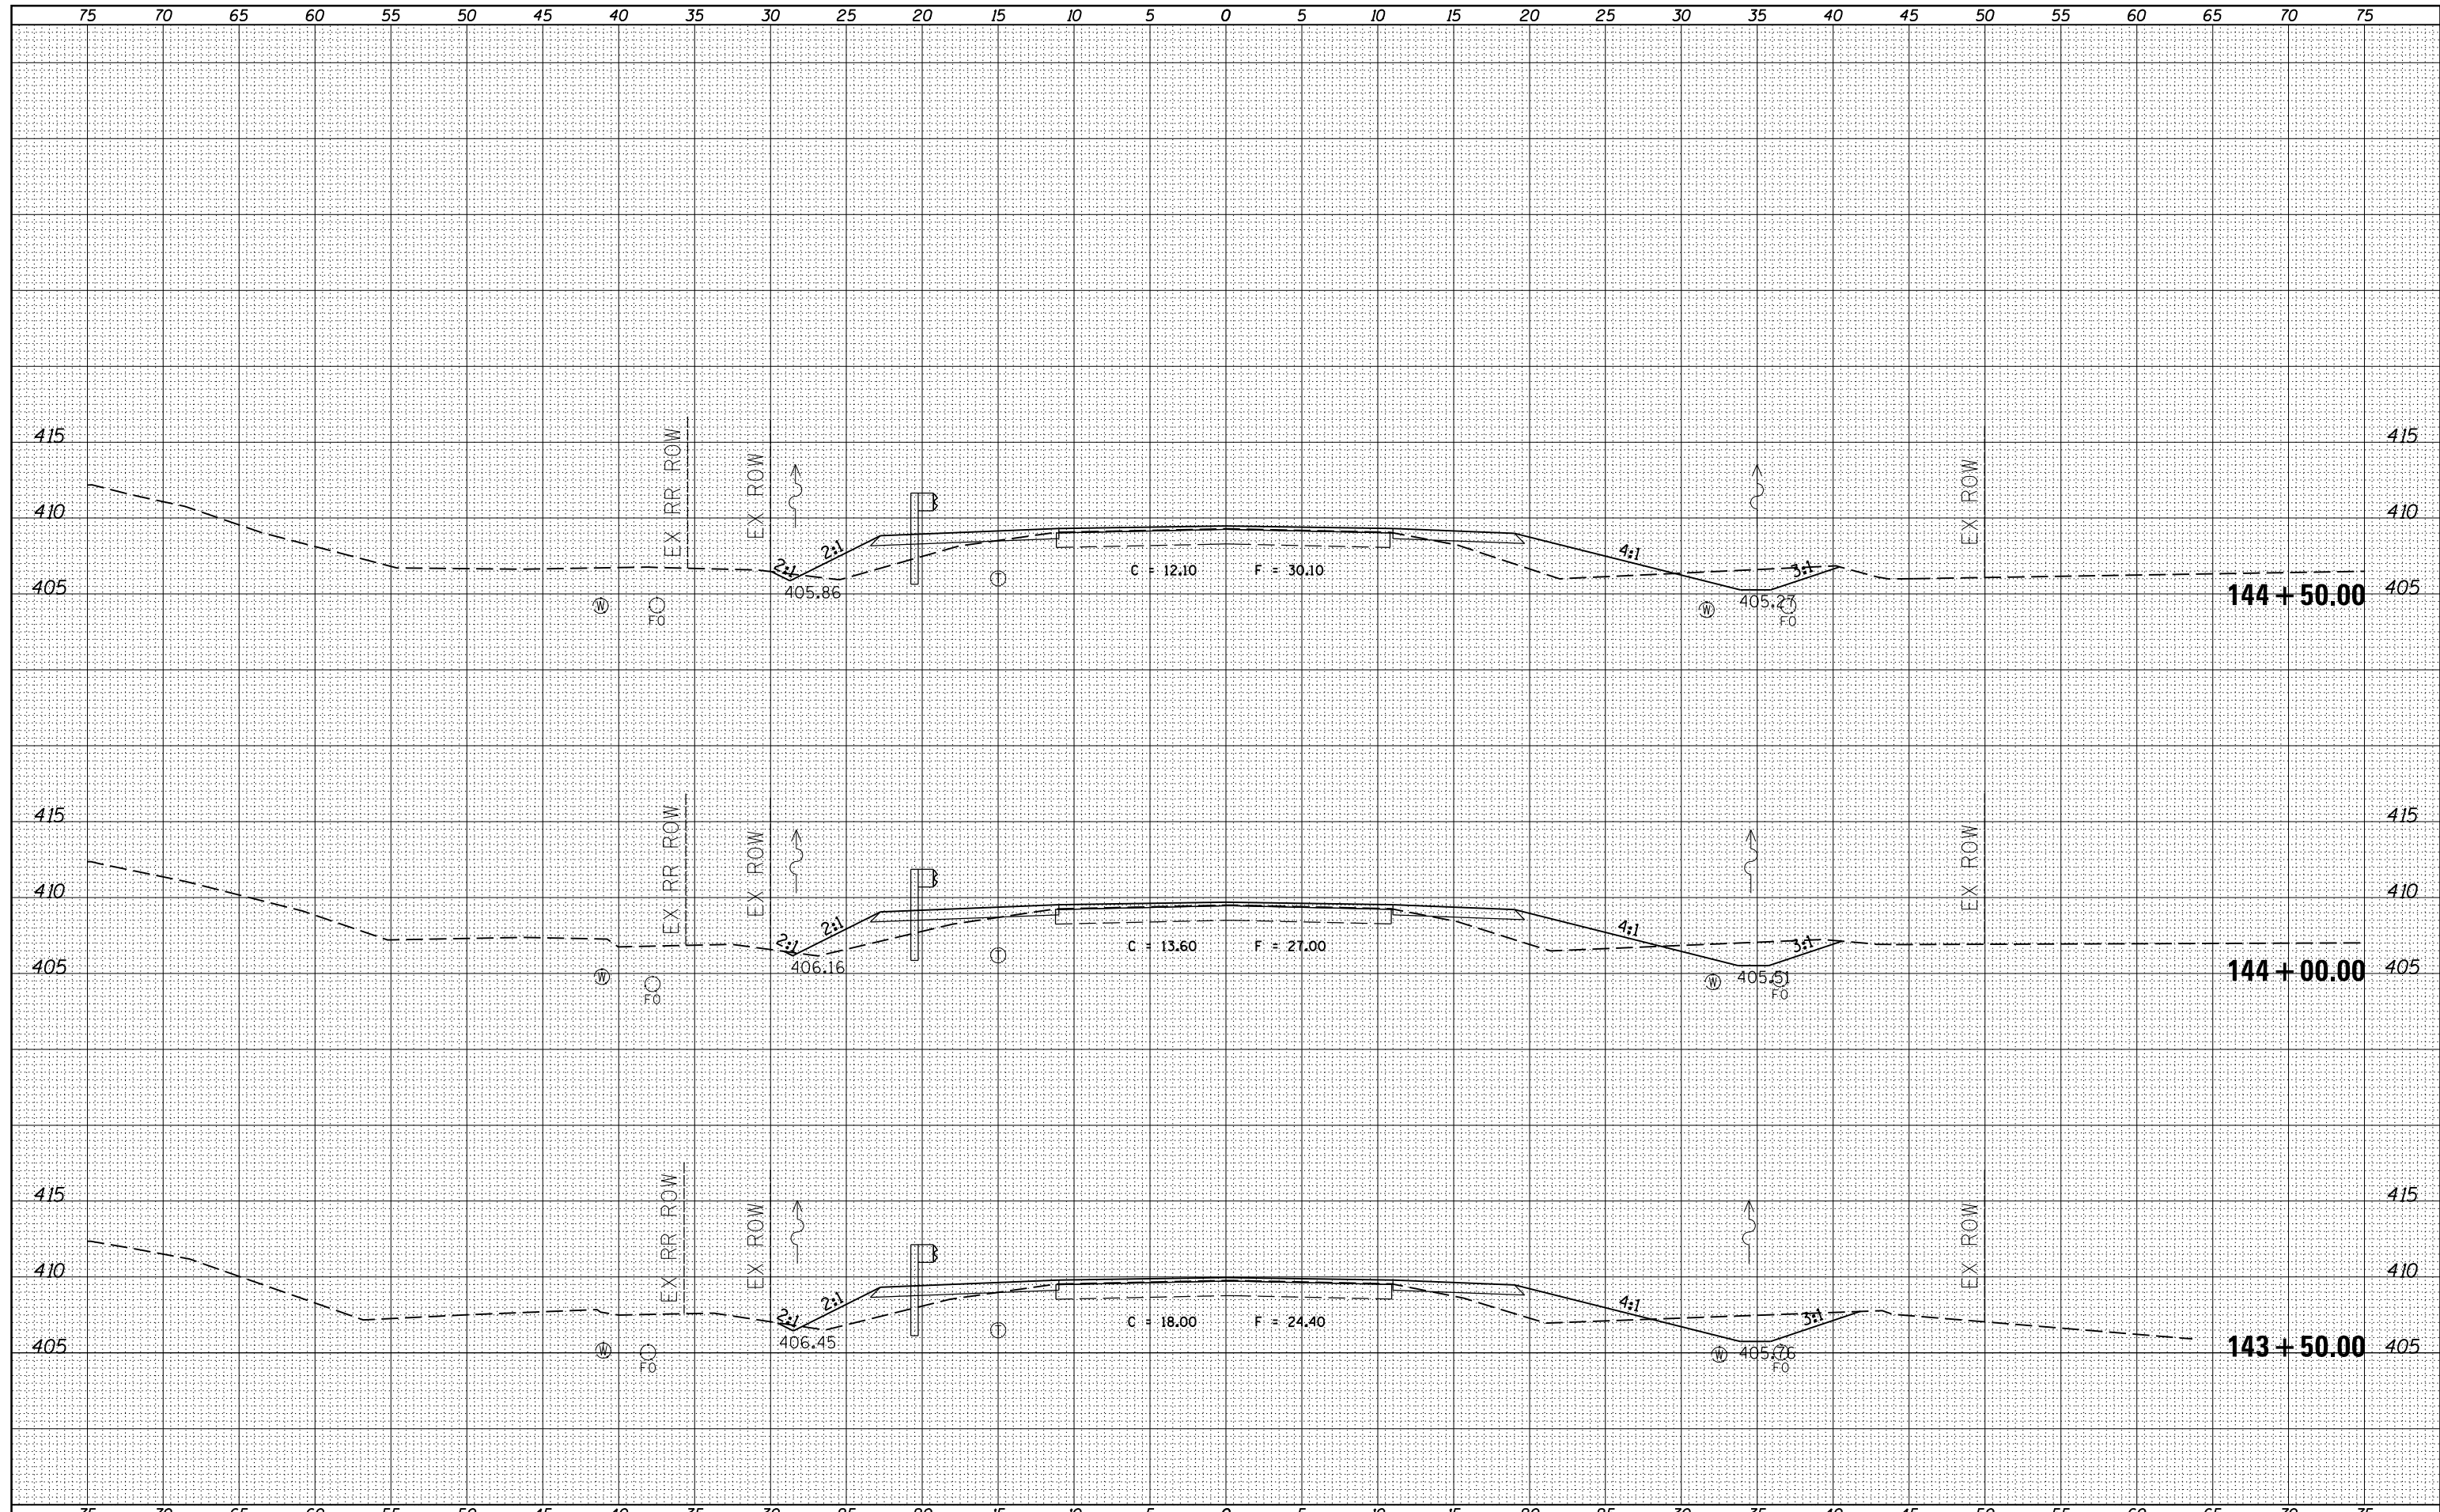

FILE NAME =	USER NAME = susers	DESIGNED -	REVISED -	<p align="center">STATE OF ILLINOIS DEPARTMENT OF TRANSPORTATION</p> <p align="center">PROPOSED CROSS SECTIONS ILLINOIS ROUTE 37</p>				F.A.S. RTE.	SECTION	COUNTY	TOTAL SHEETS	SHEET NO.
es:\pw_work\pwwidot\kellykd\0306645\78317-sh.tj	ks37-a1.t2.dgn	DRAWN -	REVISED -					2882	(11,12)R-1	FRANKLIN	196	83
	PLOT SCALE = 10.0000' / in.	CHECKED -	REVISED -					CONTRACT NO. 78317				
MODELNAME	PLOT DATE = 3/22/2013	DATE -	REVISED -					ILLINOIS FED. AID PROJECT				
SCALE:				SHEET OF SHEETS STA. 143+50.00 TO STA. 144+50.00								