


BY: _____ DATE: _____
 SURVEYED _____
 PLOTTED _____
 TEMPLATE _____
 AREAS _____
 CHECKED _____
 ORIGINAL SURVEY NO. _____

BY: _____ DATE: _____
 SURVEYED _____
 PLOTTED _____
 TEMPLATE _____
 AREAS _____
 CHECKED _____
 ORIGINAL SURVEY NO. _____

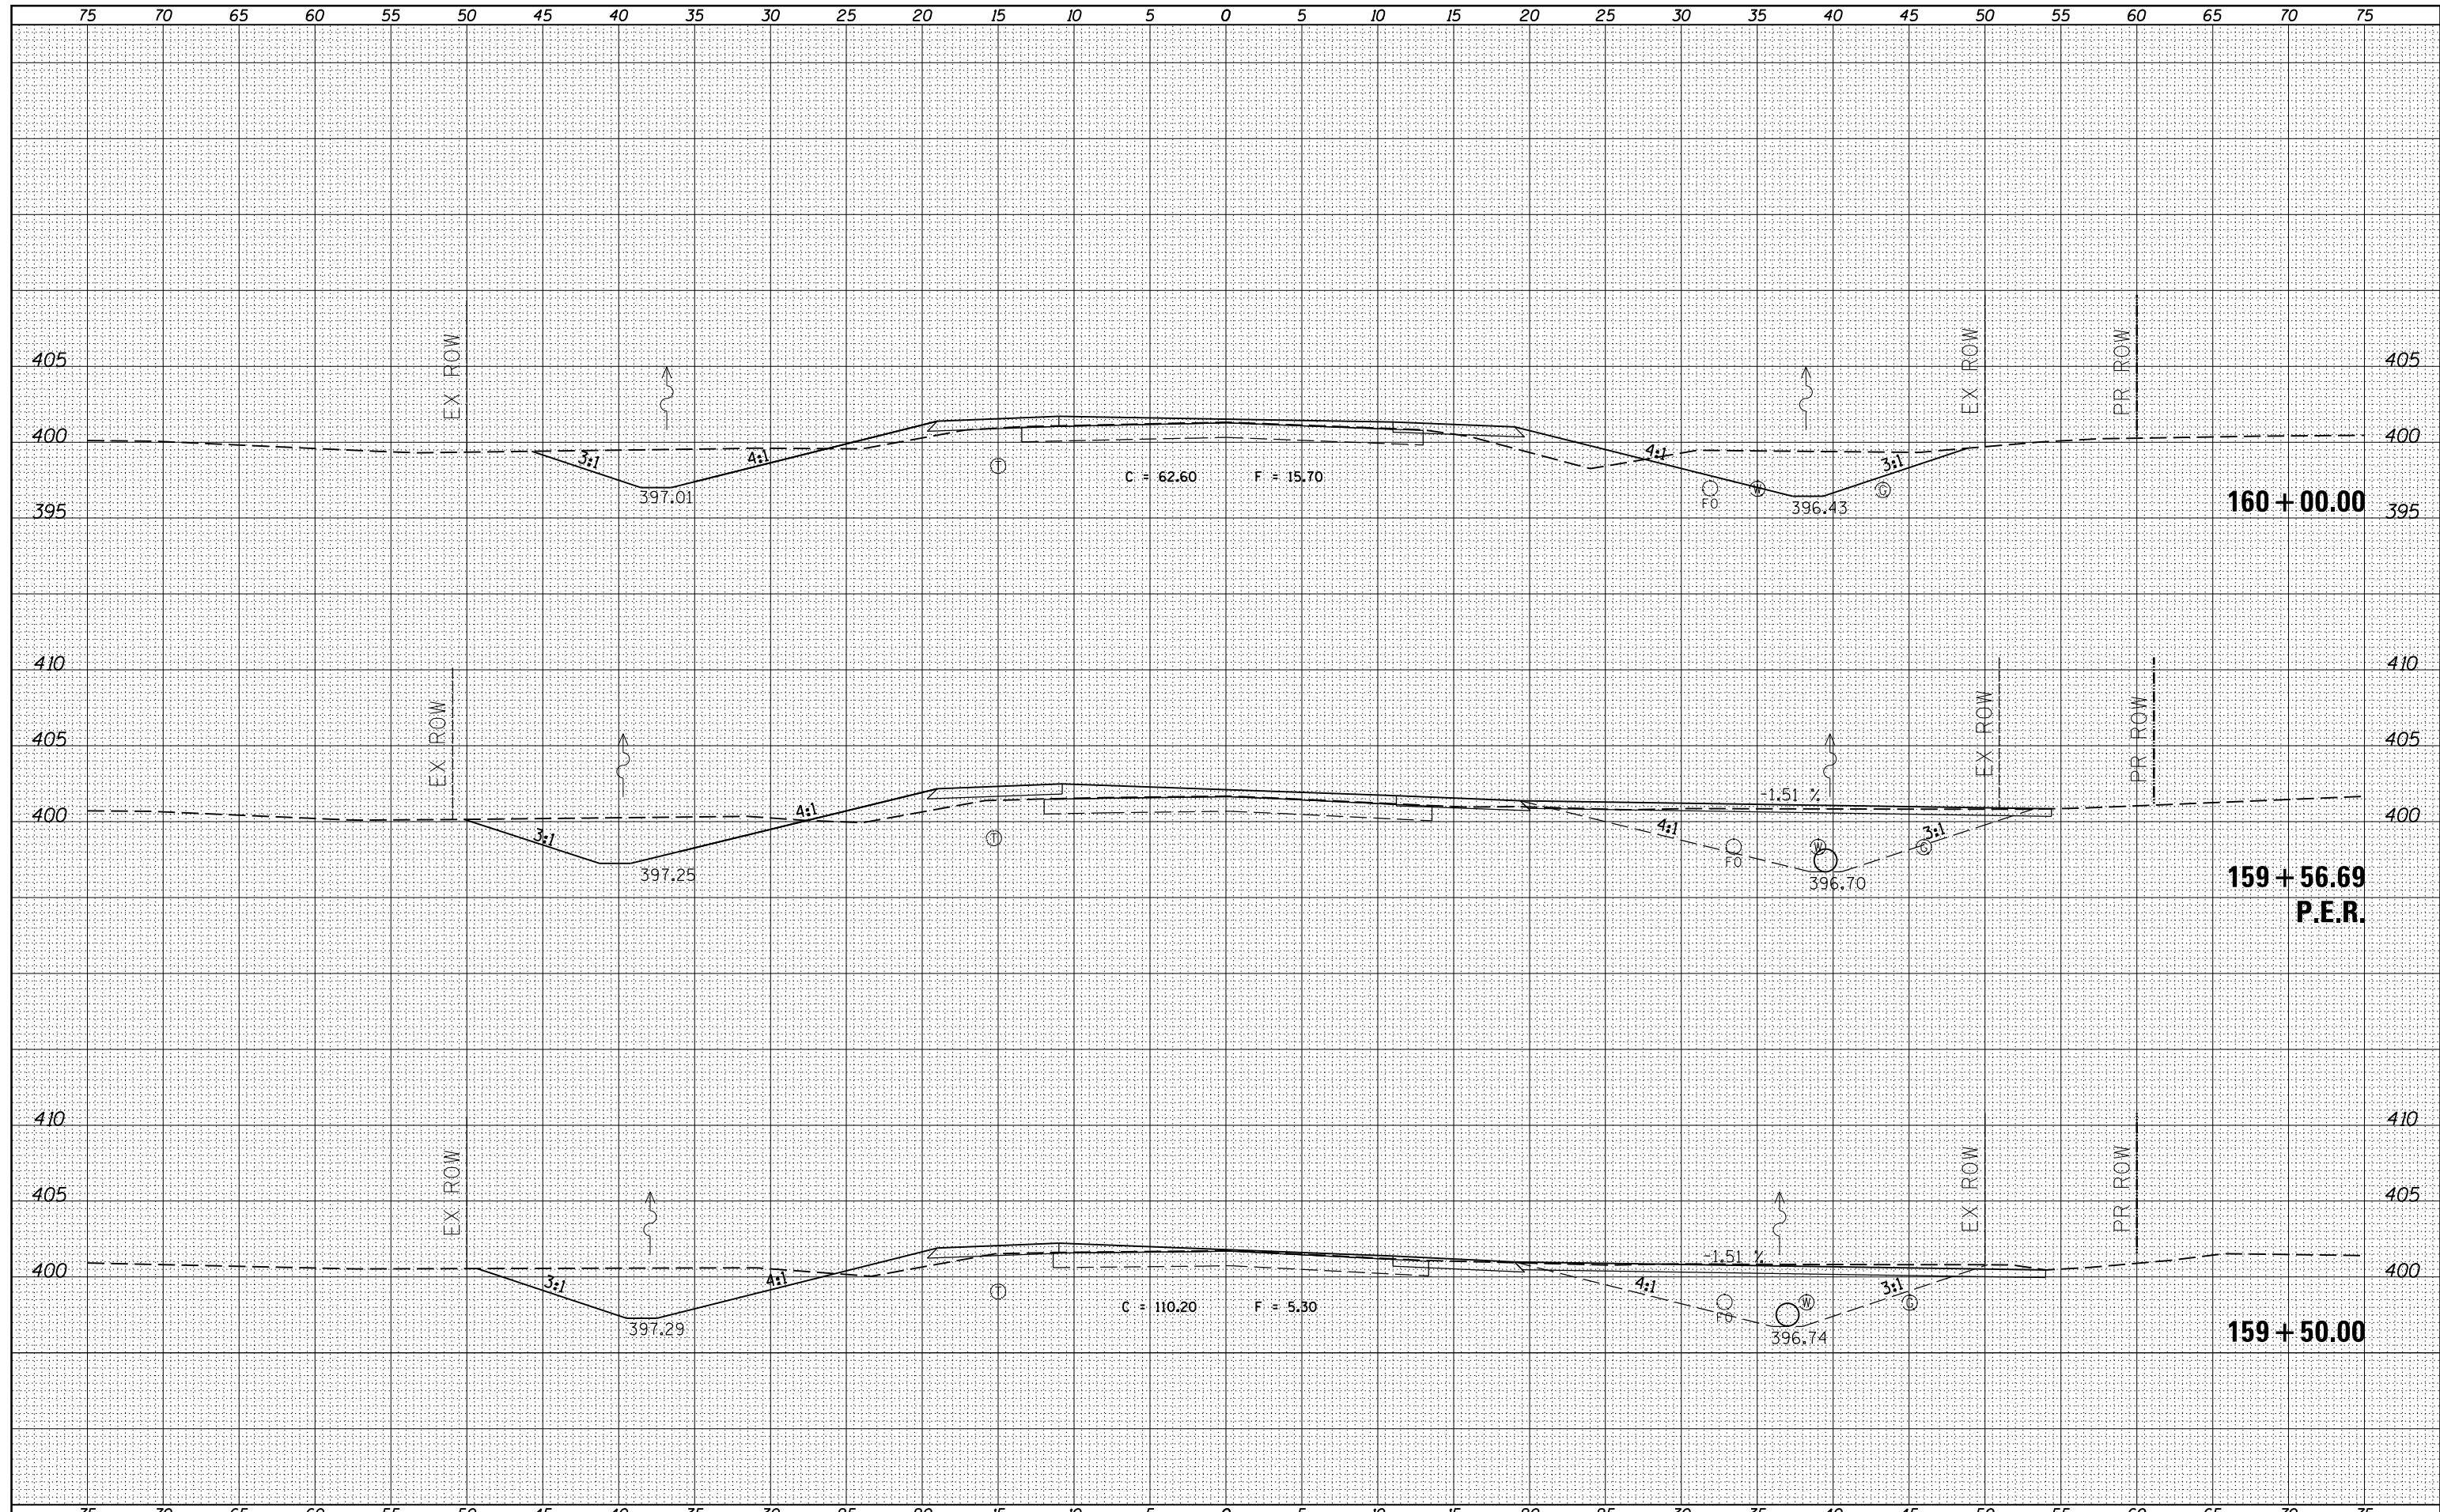

FILE NAME =
 USER NAME = *USERS*
 es:\pw_work\pwidot\kellykd\0306645\78317-sh.tj...s37.dgn
 PLOT SCALE = 10.0000" / in.
 PLOT DATE = 3/22/2013

DESIGNED -	REVISSED -
DRAWN -	REVISSED -
CHECKED -	REVISSED -
DATE -	REVISSED -

**STATE OF ILLINOIS
 DEPARTMENT OF TRANSPORTATION**

**PROPOSED CROSS SECTIONS
 ILLINOIS ROUTE 37**

SCALE: _____ SHEET OF SHEETS STA. 159+50.00 TO STA. 160+00.00

F.A.S. RTE.	SECTION	COUNTY	TOTAL SHEETS	SHEET NO.
2882	(11,12)R-1	FRANKLIN	196	94
CONTRACT NO. 78317			ILLINOIS FED. AID PROJECT	