


FINAL SURVEY NO.	SURVEYED	DATE
NOTE BOOK	PLOTTED	
AREAS CHECKED	TEMPLATE	
	AREAS CHECKED	

ORIGINAL SURVEY NO.	SURVEYED	DATE
NOTE BOOK	PLOTTED	
AREAS CHECKED	TEMPLATE	
	AREAS CHECKED	

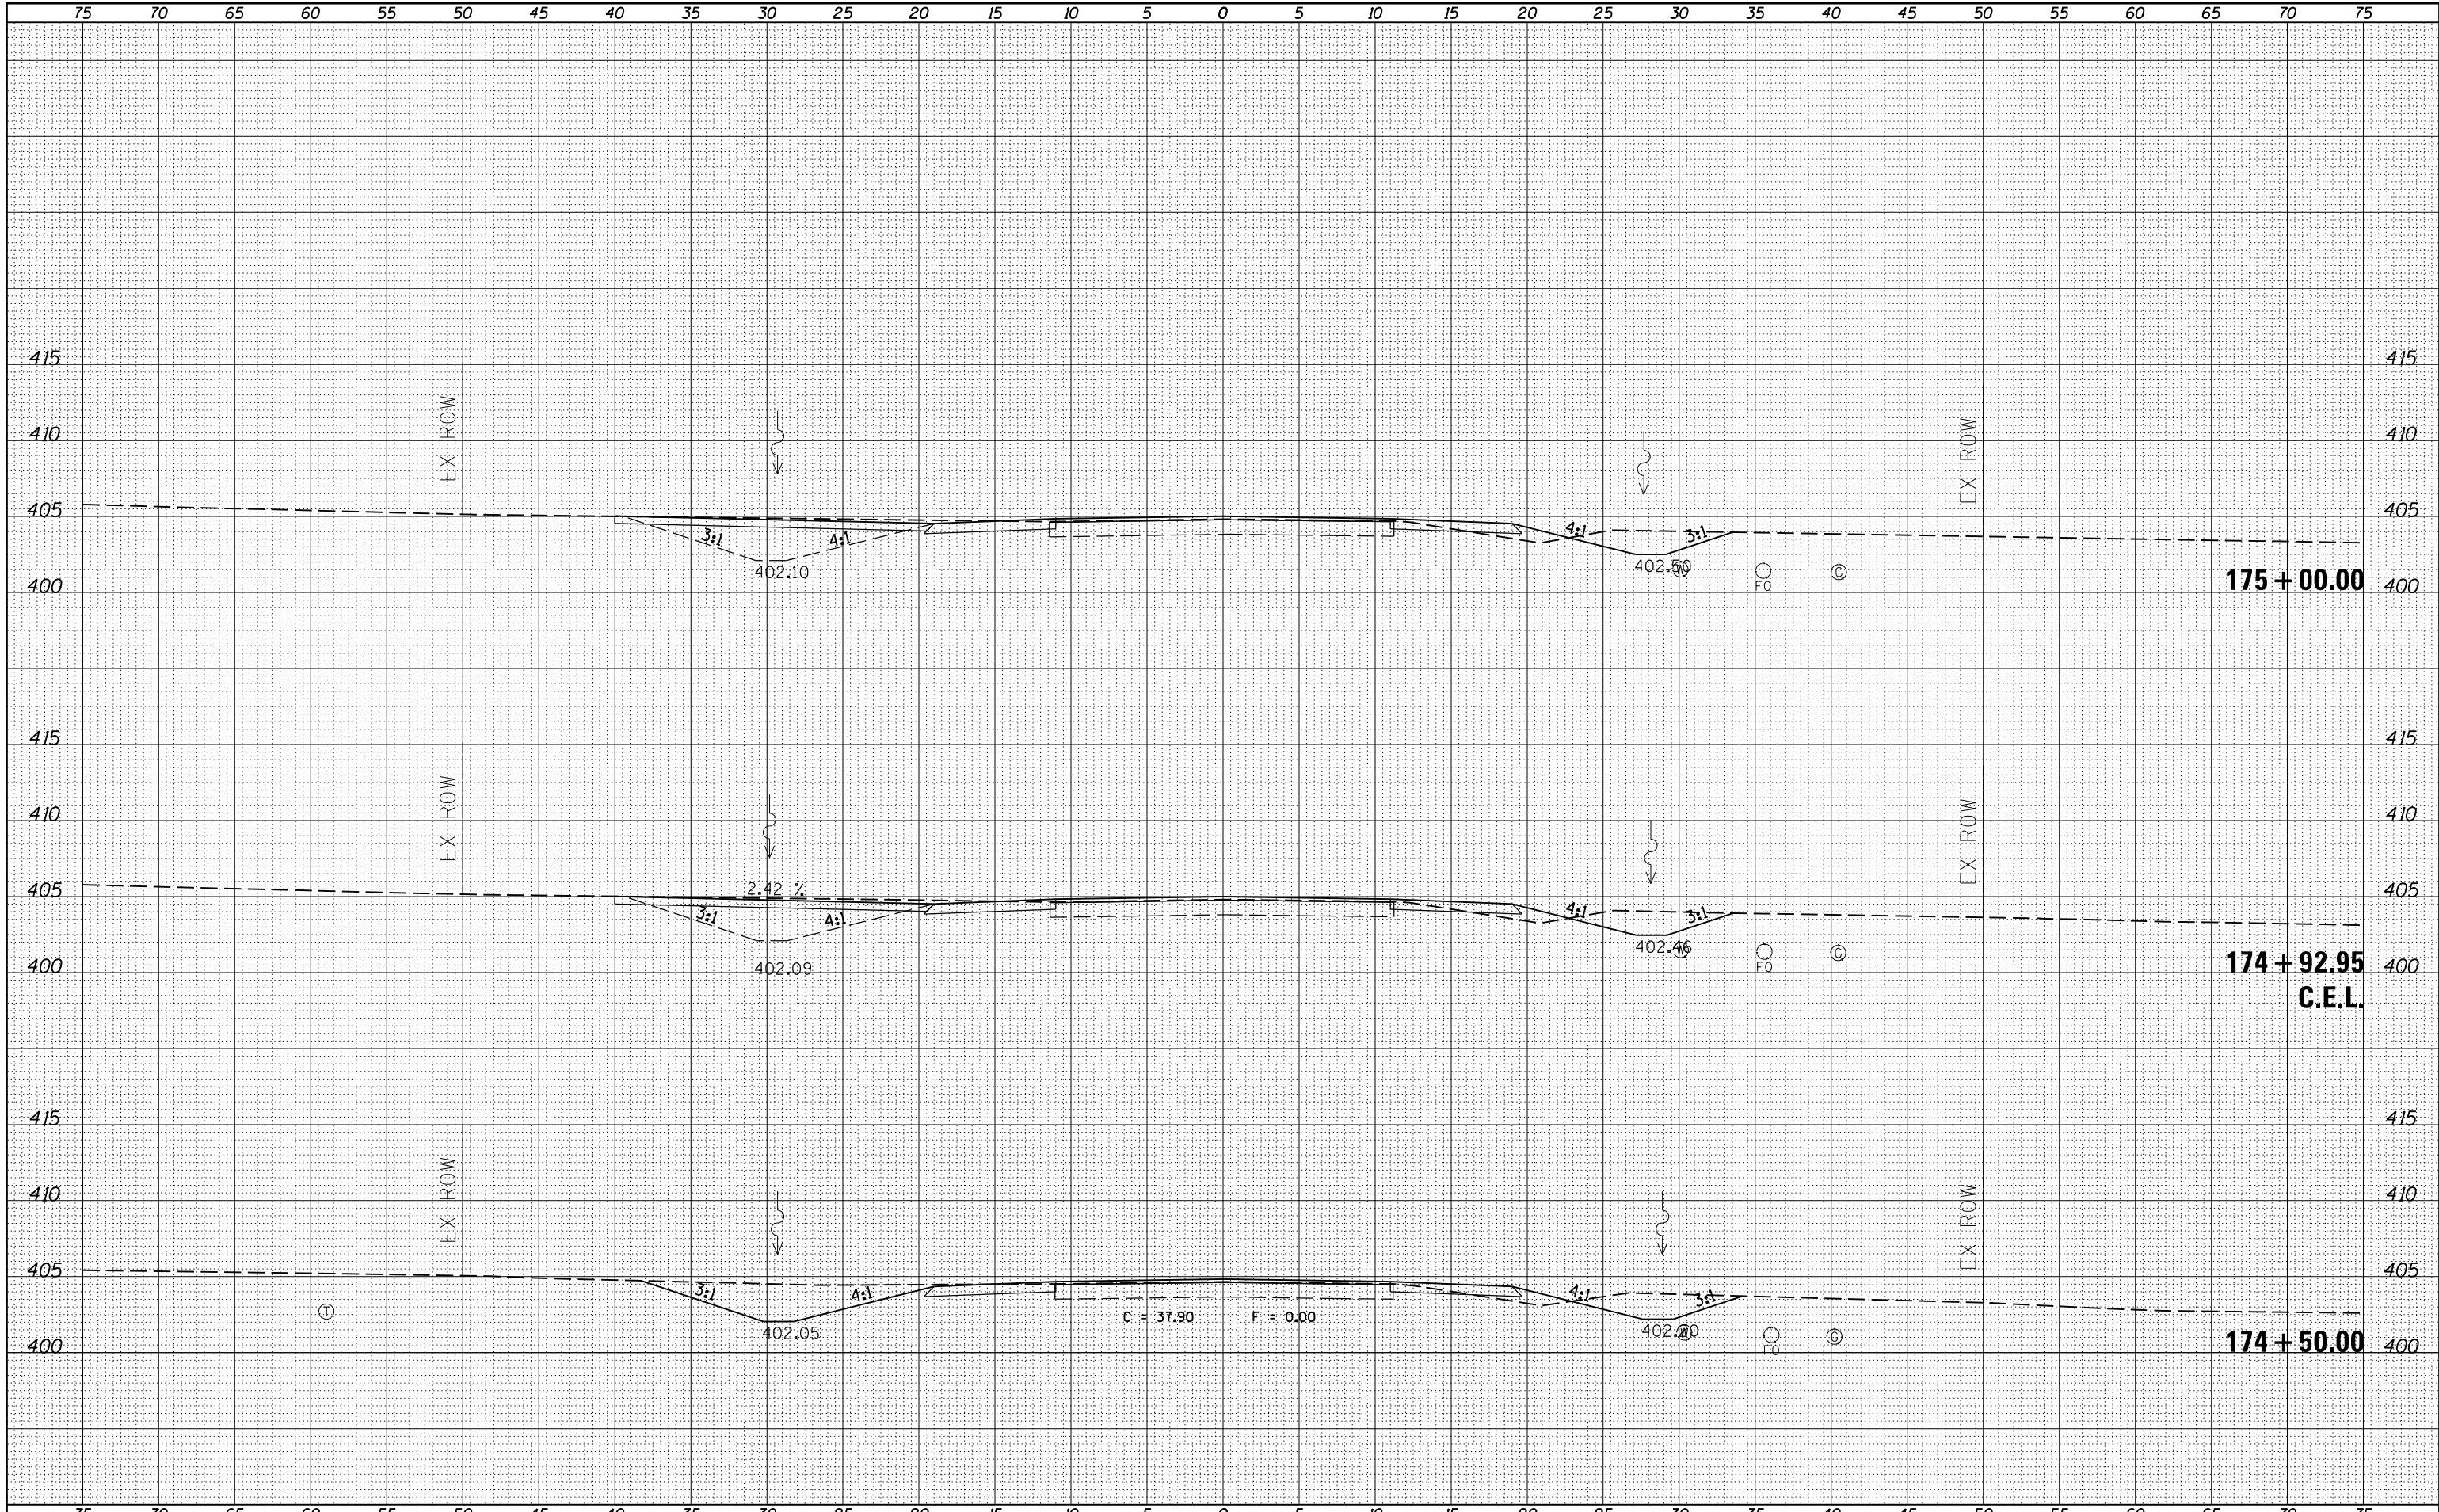

FILE NAME =	USER NAME = #USERS	DESIGNED -	REVISED -
es:\pw_work\pwidot\kellykd\0306645\78317-sh.tj...s37.dgn		DRAWN -	REVISED -
MODELNAME		CHECKED -	REVISED -
	PLOT DATE: 3/22/2013	DATE -	REVISED -

**STATE OF ILLINOIS
DEPARTMENT OF TRANSPORTATION**

**PROPOSED CROSS SECTIONS
ILLINOIS ROUTE 37**

SCALE: SHEET OF SHEETS STA. 174+50.00 TO STA. 175+00.00

F.A.S. RTE.	SECTION	COUNTY	TOTAL SHEETS	SHEET NO.
2882	(11,12)R-1	FRANKLIN	196	108
CONTRACT NO. 78317				

ILLINOIS FED. AID PROJECT